
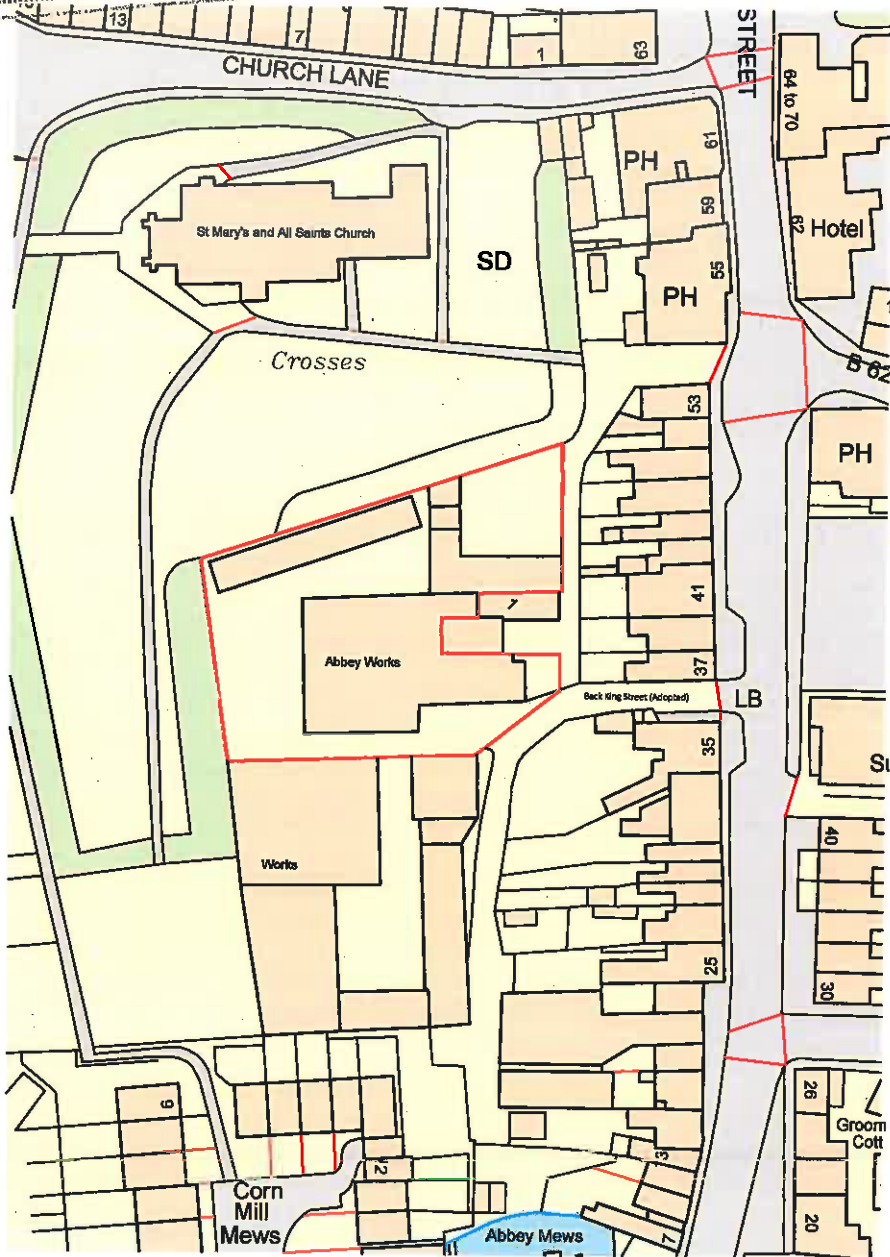


AMENDED PLANS RECEIVED

31205/0794

DATE 4/11/15

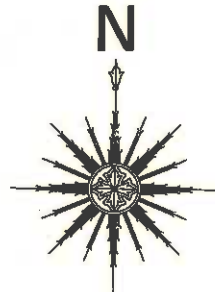

Ordnance Survey, (c) Crown Copyright 2015. All rights reserved. Licence number 100022432



B	Sept 15	WB	Development Boundary Line Moved	RB
A	Sept 15	WB	Road name added to street as requested by LPA	RB
Rev	Date	Drawn	Description	Checked



LHL Group Property and Construction Consultants

The Chocolate Works  
Bishopthorpe Road  
York  
YO23 1DE

Suite 2  
The Riverside Building  
Livingston Road  
Hessle  
HU13 0DZ

Offices also in:  
Harrogate  
Newcastle Upon Tyne  
Doncaster

01904 690699  
www.lhlgroup.co.uk

01482 215999

# PLANNING APP

Client The Stable Trading Co Ltd  
Project Abbey Works - Whalley  
Title Location Plan

Issued From Hull

Date May 15

Scale 1:1250 @ A4

Drawn WB Auth RB

Drawing Number

Revision

Y- RJH-2993-12-100-01

B

Do not scale from this drawing. Work to figured dimensions, and any discrepancy to be reported to the Architect.

© This drawing is copyright and must not be reproduced or used for any other purpose without the permission of LHL Group Ltd.