



320150794P

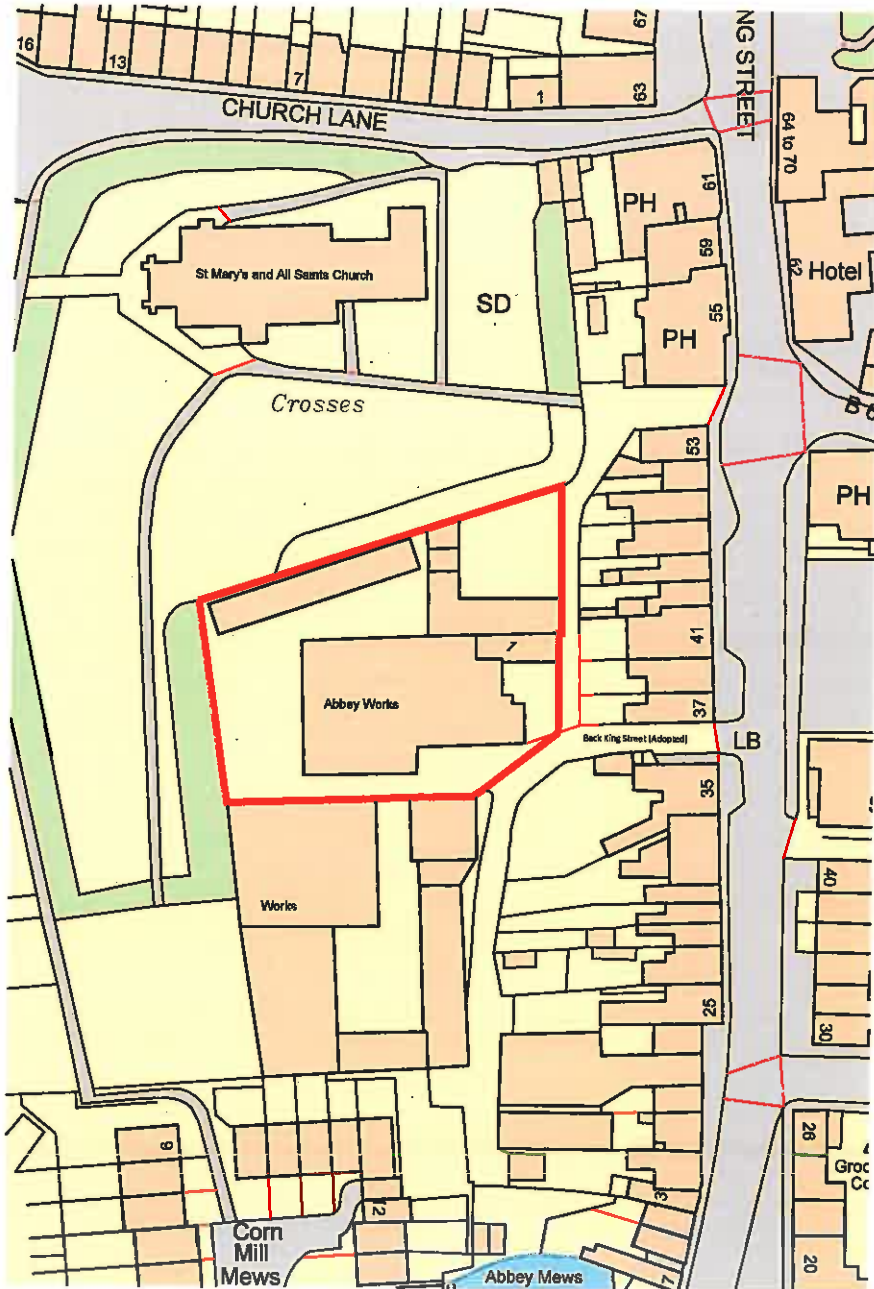

AMENDED PLANS RECEIVED
DATE 29/3/15

A	Sept 15	WB	Road name added to street as requested by LPA	RB
Rev	Date	Drawn	Description	Checked

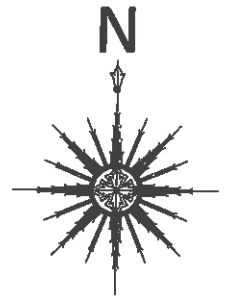

LHL Group Property and Construction Consultants

The Chocolate Works
Bishopthorpe Road
York
YO23 1DE

Suite 2
The Riverside Building
Livingston Road
Hessle
HU13 0DZ

Offices also in:
Harrogate
Newcastle Upon Tyne
Doncaster

01904 690699
www.lhlgroup.co.uk

01482 215999

PLANNING APP

Client The Stable Trading Co Ltd
Project Abbey Works - Whalley
Title Location Plan

Issued From Hull

Date May 15

Scale 1:1250 @ A4

Drawn WB Auth RB

Drawing Number

Revision

Y- RJH-2993-12-100-01

A

Do not scale from this drawing. Work to figured dimensions, and any discrepancy to be reported to the Architect.

© This drawing is copyright and must not be reproduced or used for any other purpose without the permission of LHL Group Ltd.