



SCALE = 1:2500

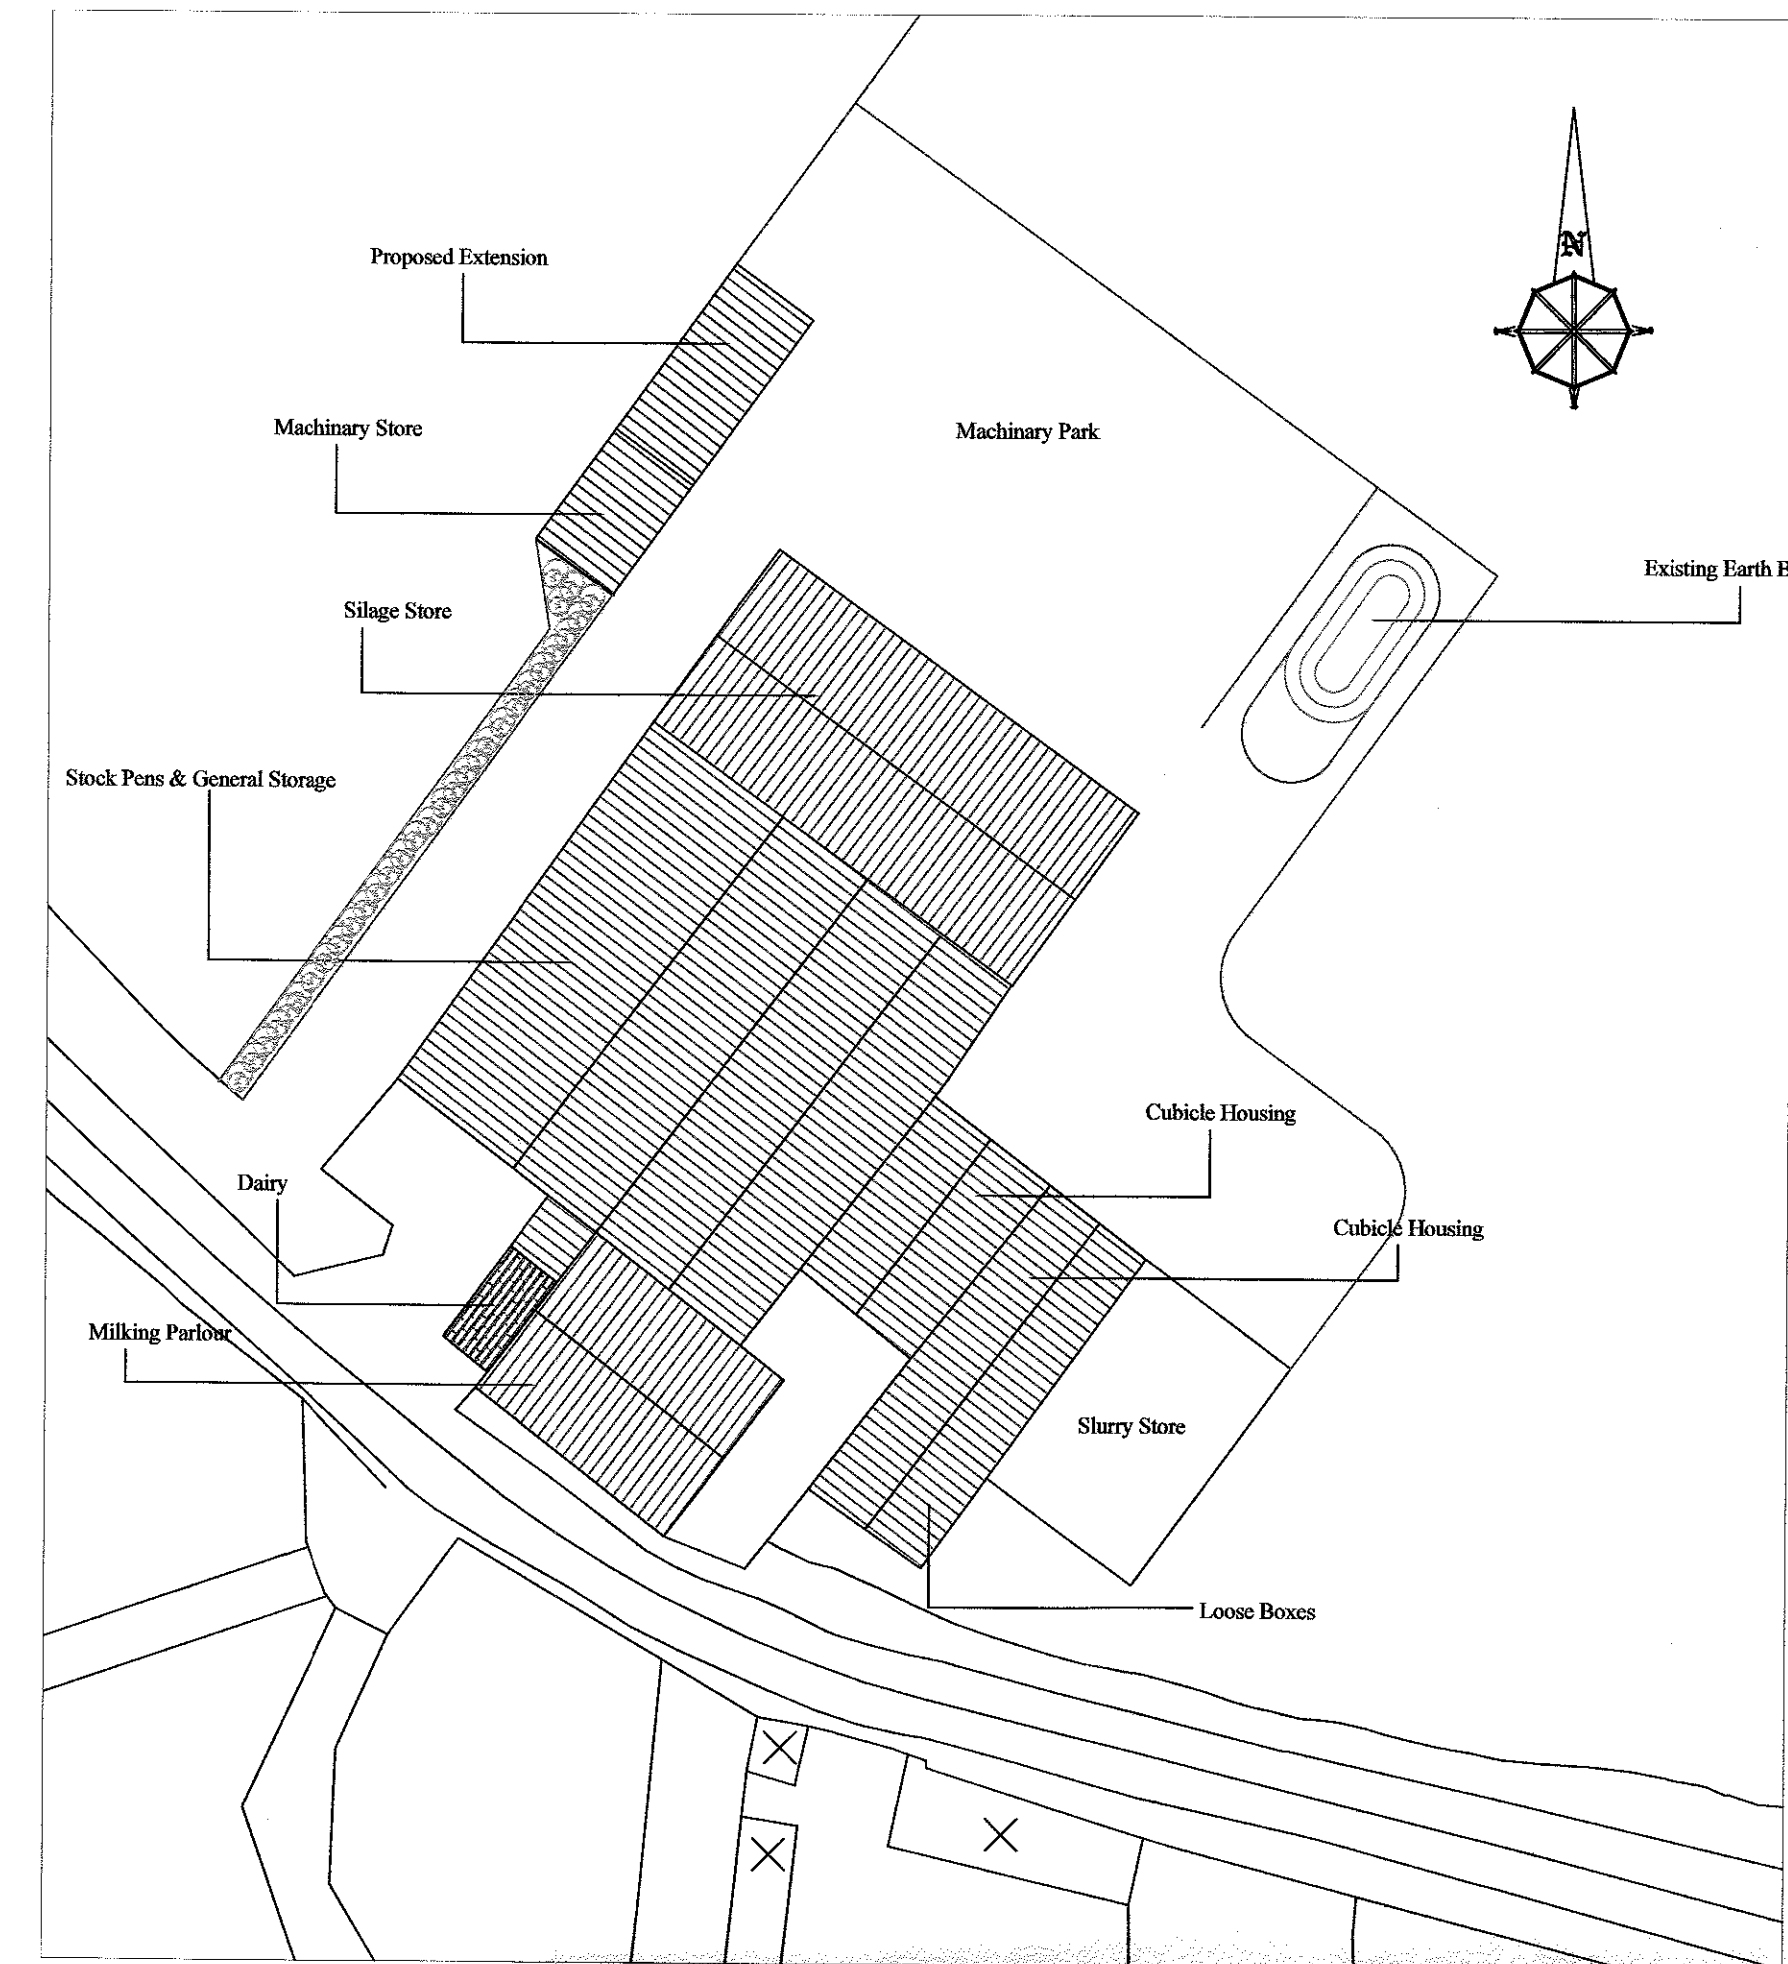

SCALE = 1:500

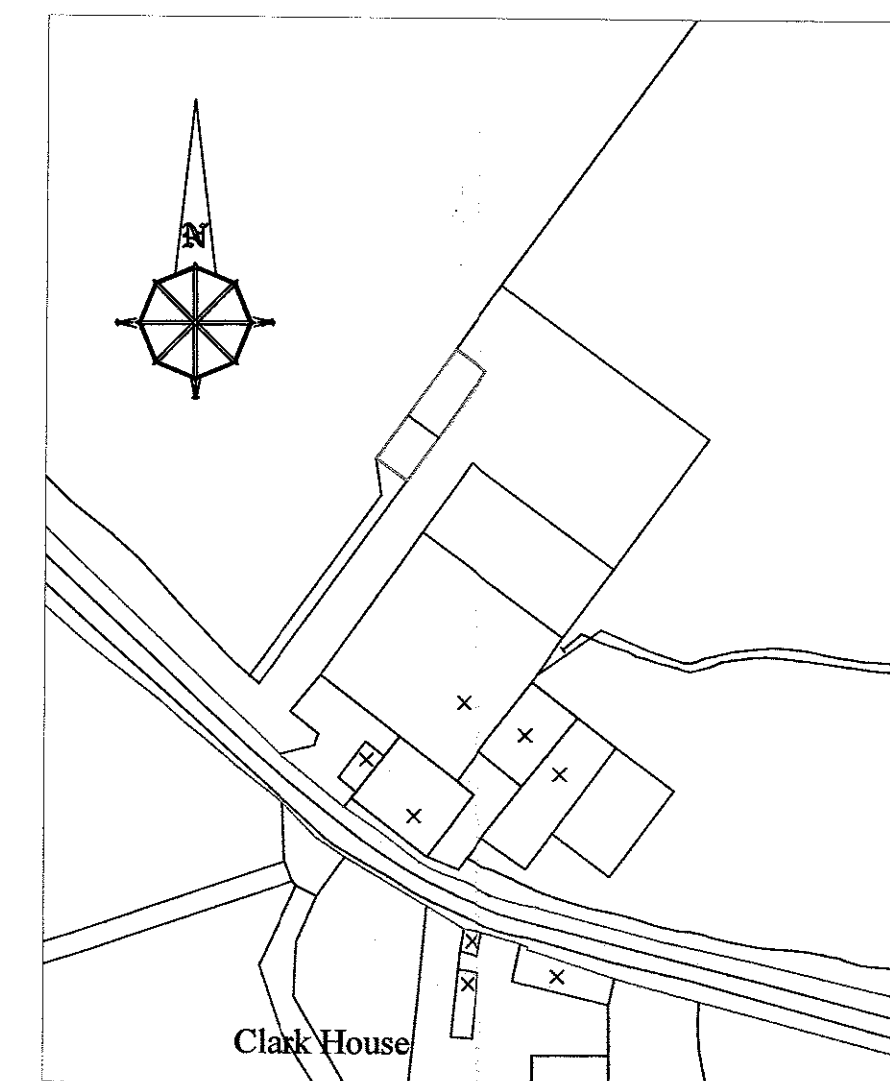

SCALE = 1:1250

J.HADFIELD.
ENGINEERING,SURVEYING.

Springs House, Chipping, Lancashire. PR3 2GQ.
Tel 07740 929096. Fax 08708 362185

Client's Details,
Messrs P. Stott & Son

Project Details,
PROPOSED EXTENSION TO MACHINERY SHED
LOCATION & SITE PLAN

Project Address,
CLARK HOUSE FARM
CHIPPING
PRESTON

Project Number, 381/202	Date, OCT/15	Scale, 1:1250 1:2500	By, JH
----------------------------	-----------------	----------------------------	-----------

DO NOT SCALE THIS DRAWING. CHECK ALL DIMENSIONS ON SITE

THIS DRAWING IS PROTECTED BY COPYRIGHT. IF NOT SO INDICATED IN ANY FORM OR BY ANY MEANS FOR ANY PURPOSE, WITHOUT GAINING PERMISSION FROM J.HADFIELD, ENGINEERING, SURVEYING.