


SITE LOCATION PLAN
AREA 36 HA
SCALE 1:2500 on A3
CENTRE COORDINATES: 362872, 435853

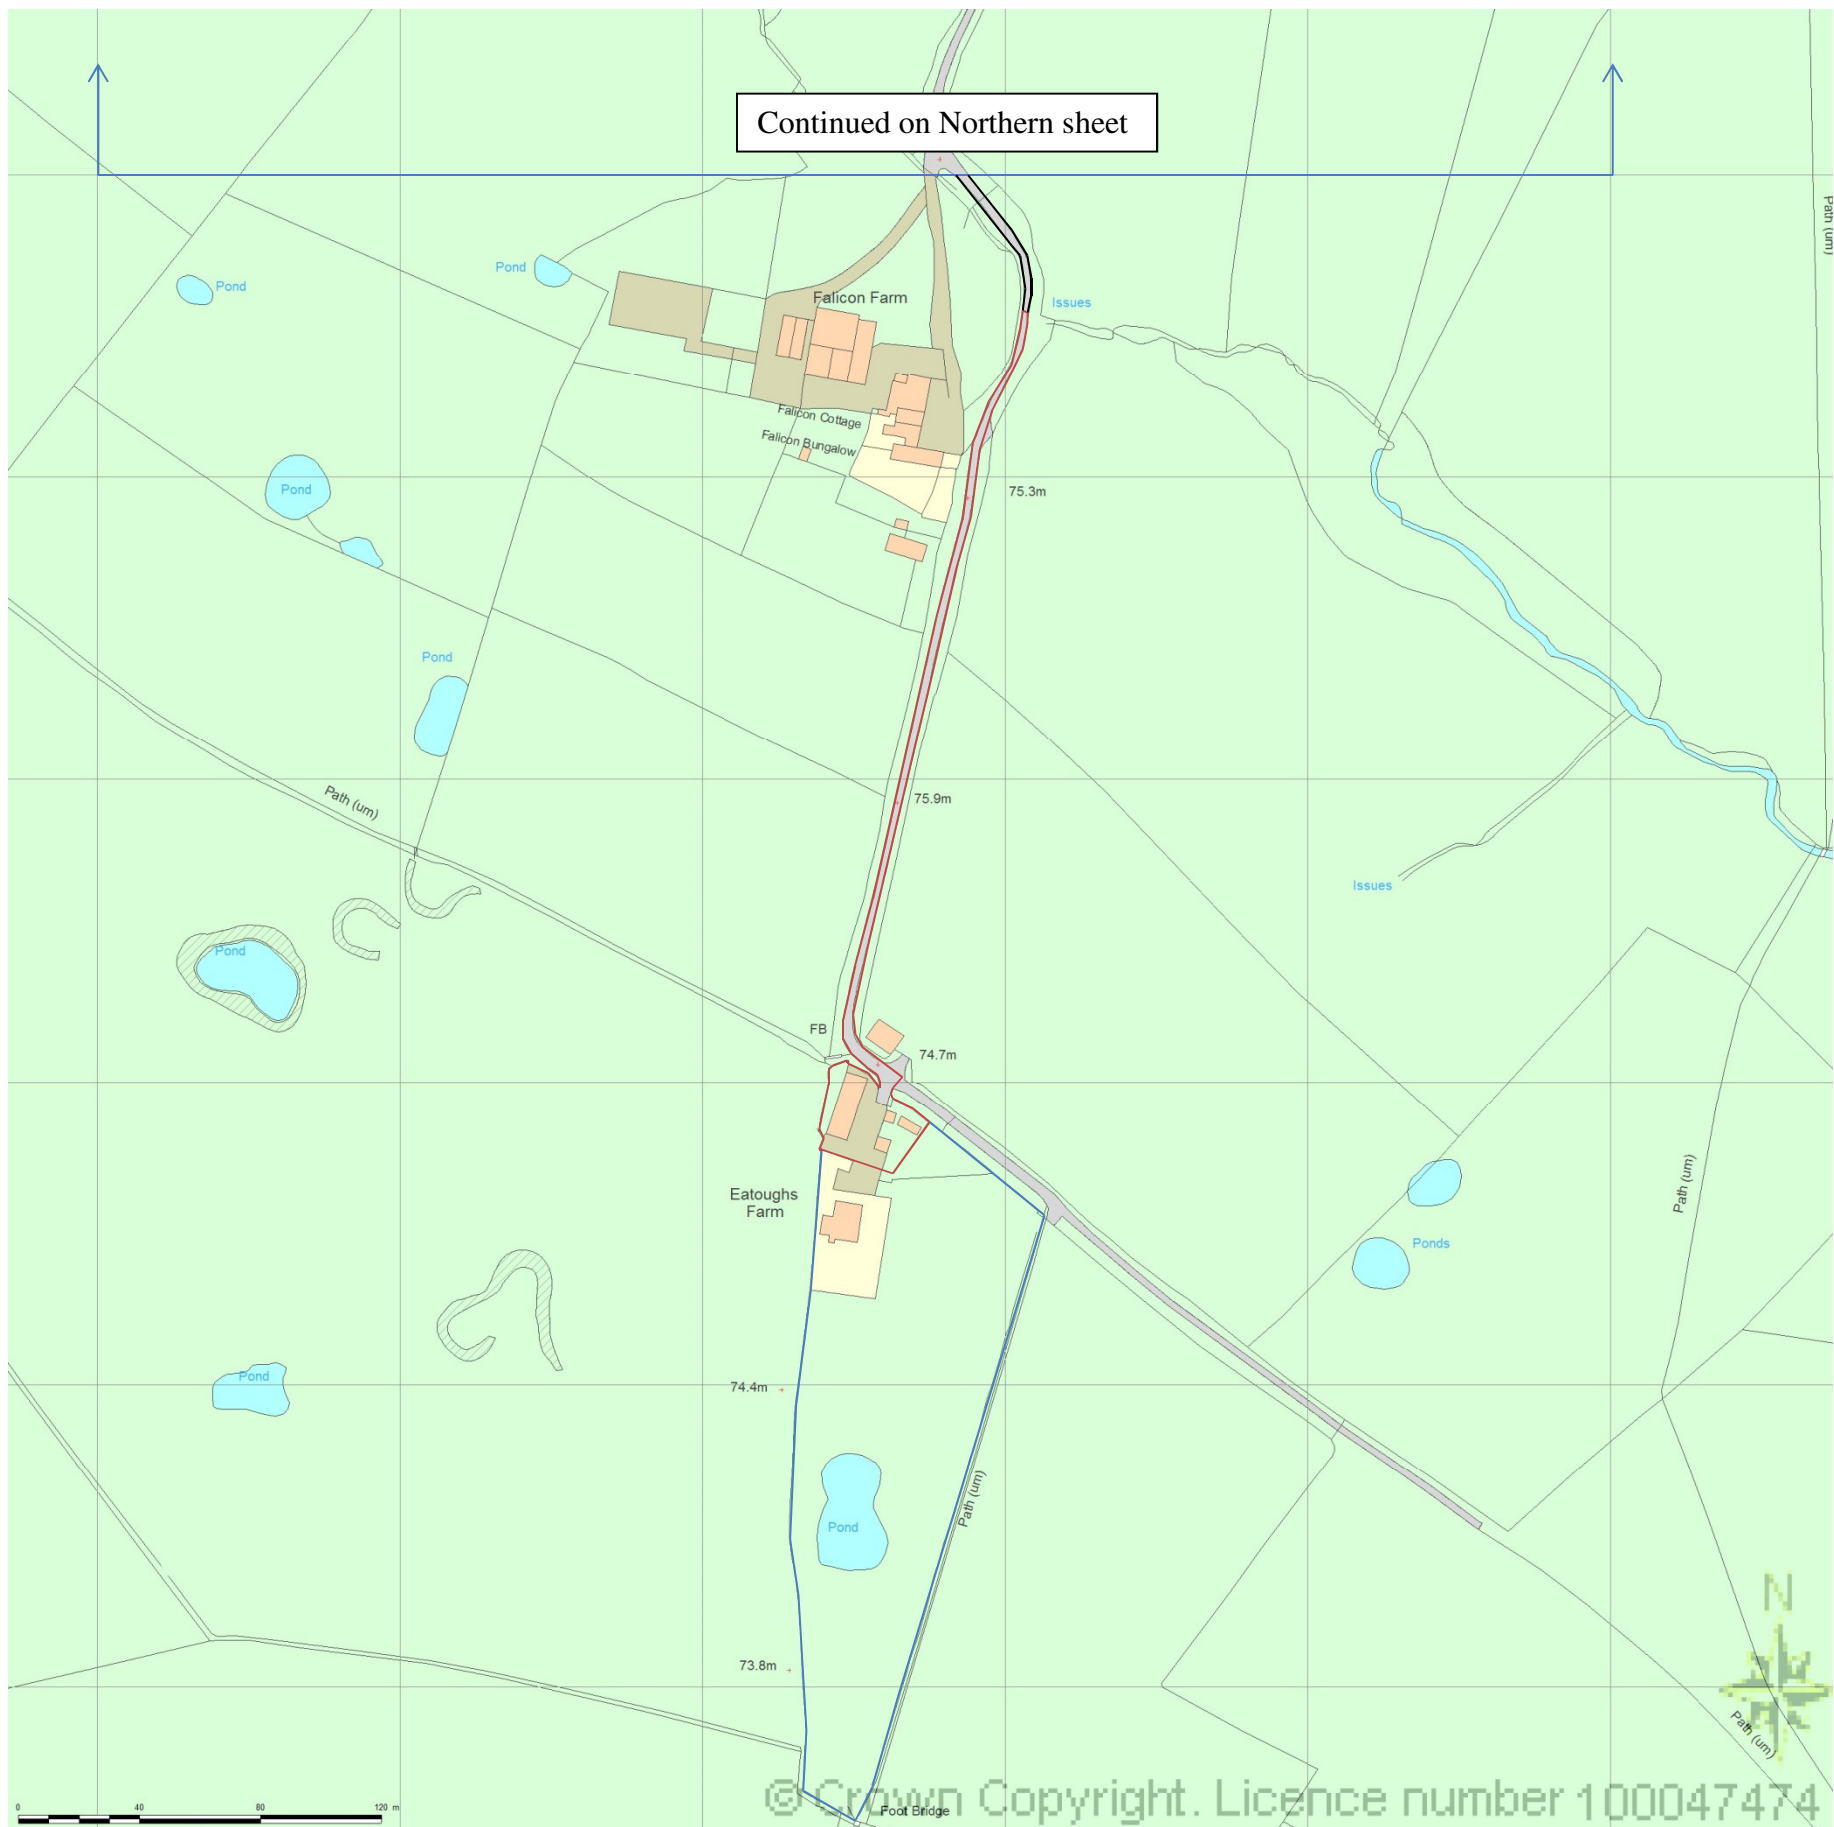

LOCATION PLAN
SOUTHERN SHEET
EATOUGH'S FARM
FLEET STREET LANE
RIBCHESTER PR3 3XE



Supplied by Streetwise Maps Ltd
www.streetwise.net
Licence No: 100047474
28/09/2014 21:05:09