

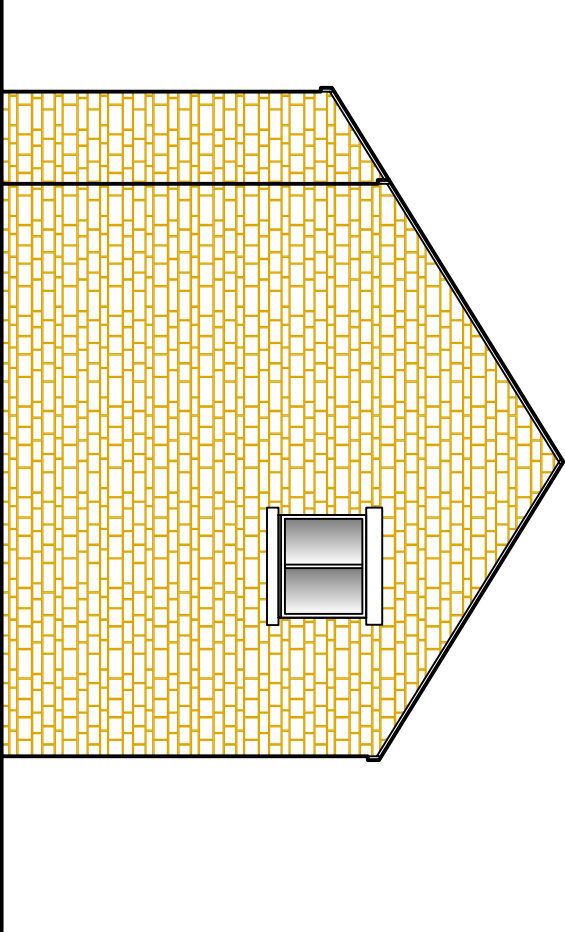
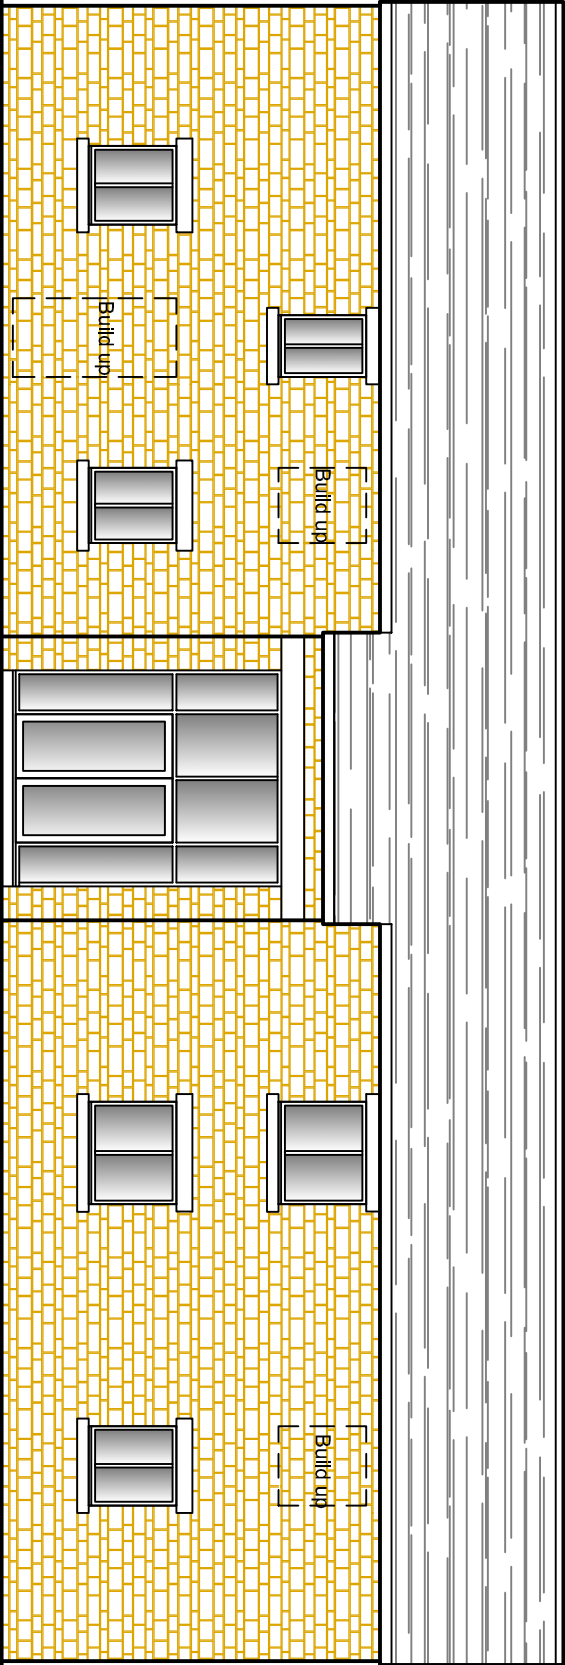


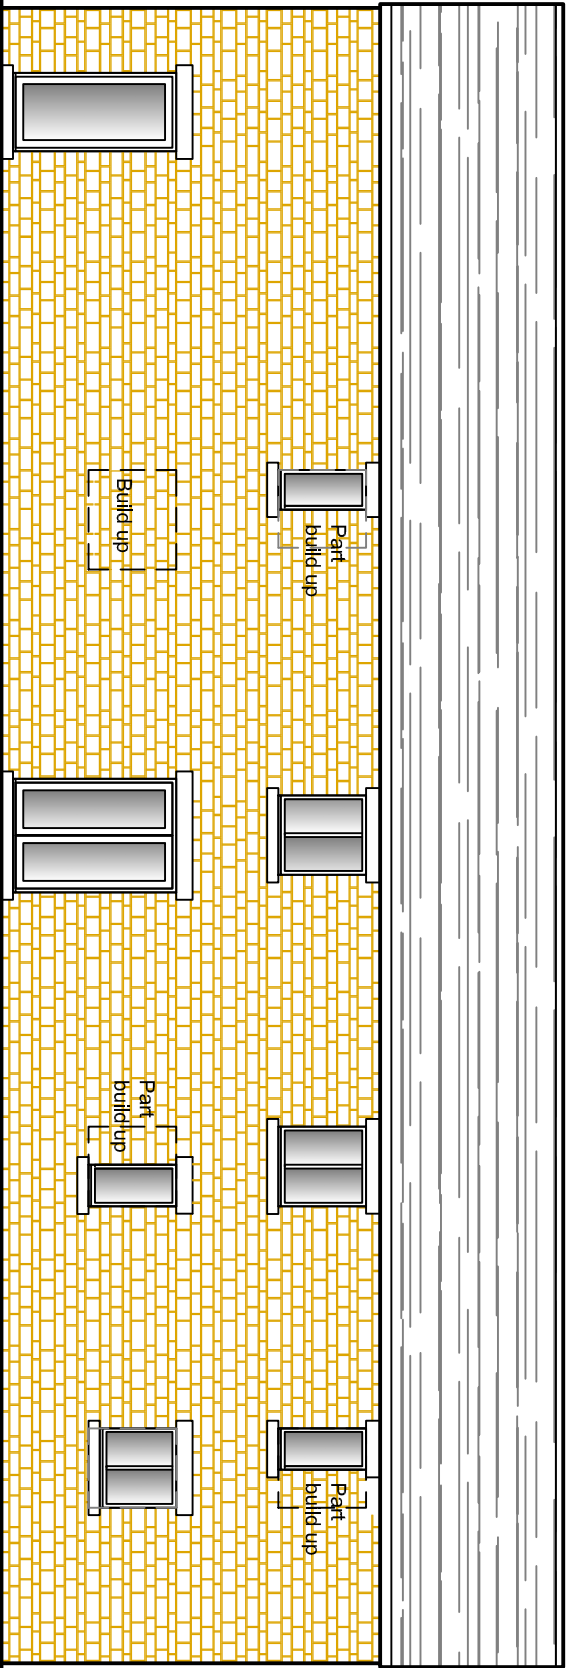

PROPOSED FRONT (EAST) ELEVATION

PROPOSED SIDE (NORTH) ELEVATION

Existing openings altered as shown and built up in random stone to match existing.
New windows and doors in remaining and/or altered openings. Exact style, colour and materials to be agreed.
Rainwater goods are existing

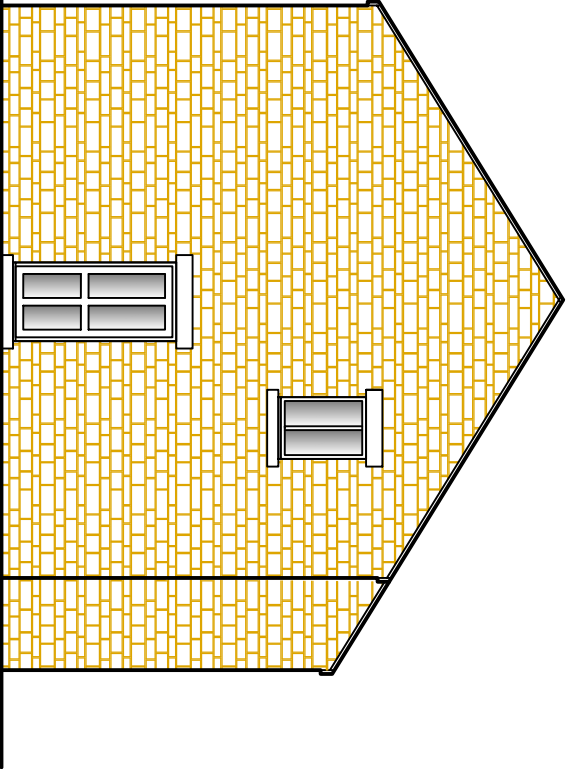

PROPOSED SIDE (SOUTH) ELEVATION

PROPOSED REAR (WEST) ELEVATION

Proposed Barn

Conversion

at Eatough's Farm

Fleet Street Lane

Ribchester

for Mr & Mrs Powell

modulus

architecture ■ surveying ■ restoration

23 Gleneagles Drive Brookhall Village

Blackburn BB6 8BF

01254 240865 / 07975 652903

enquiry@modulusassociates.co.uk

scale: 1:100

date: July 12

drawn: BM

dwg no: 1207-01-04

rev: C