




Section Y : Y

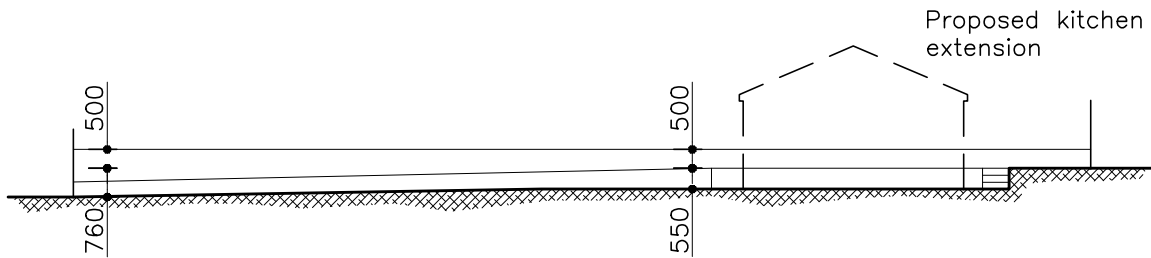



Section Y : Y

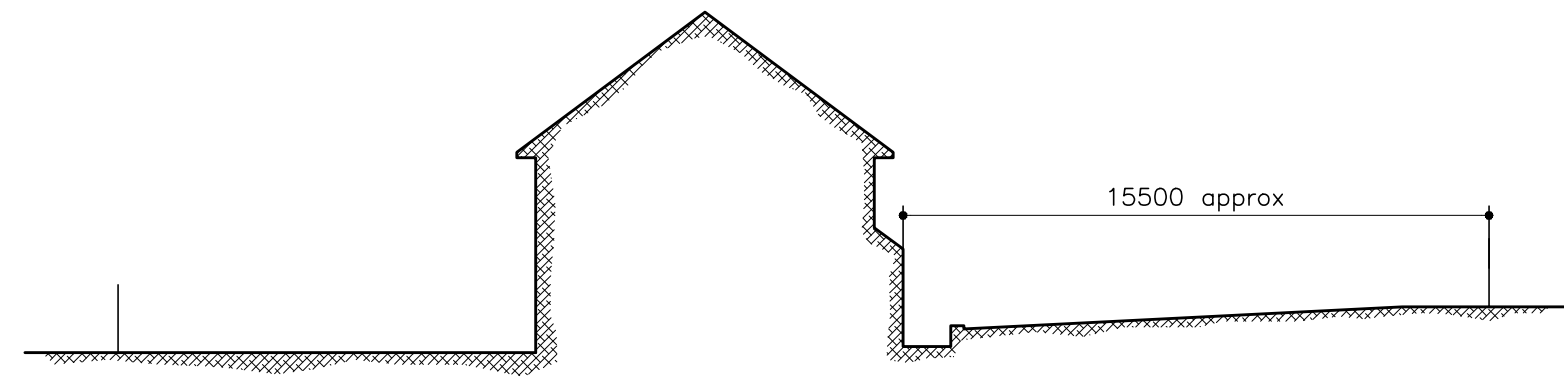

Section X : X

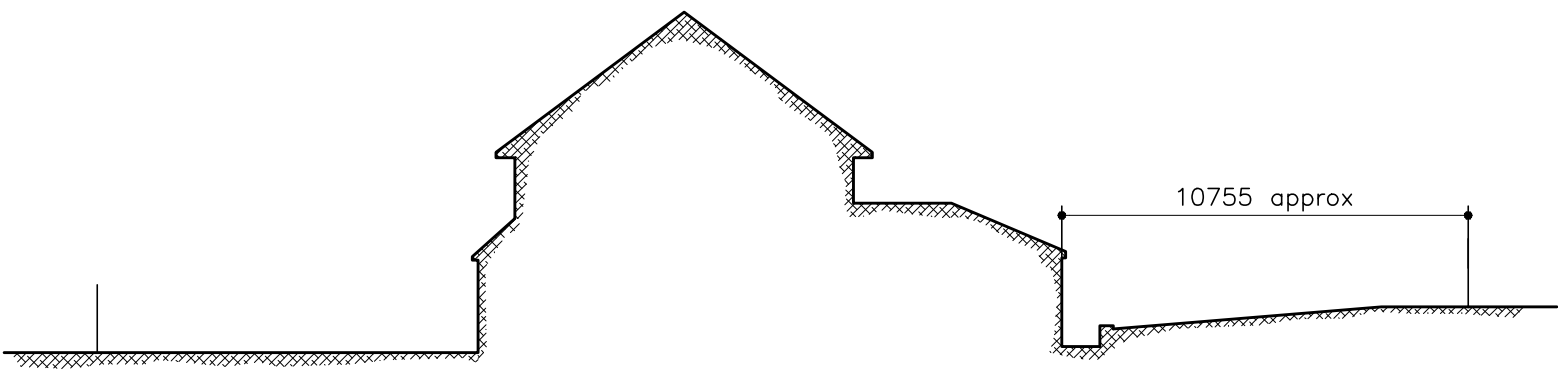

Section X : X

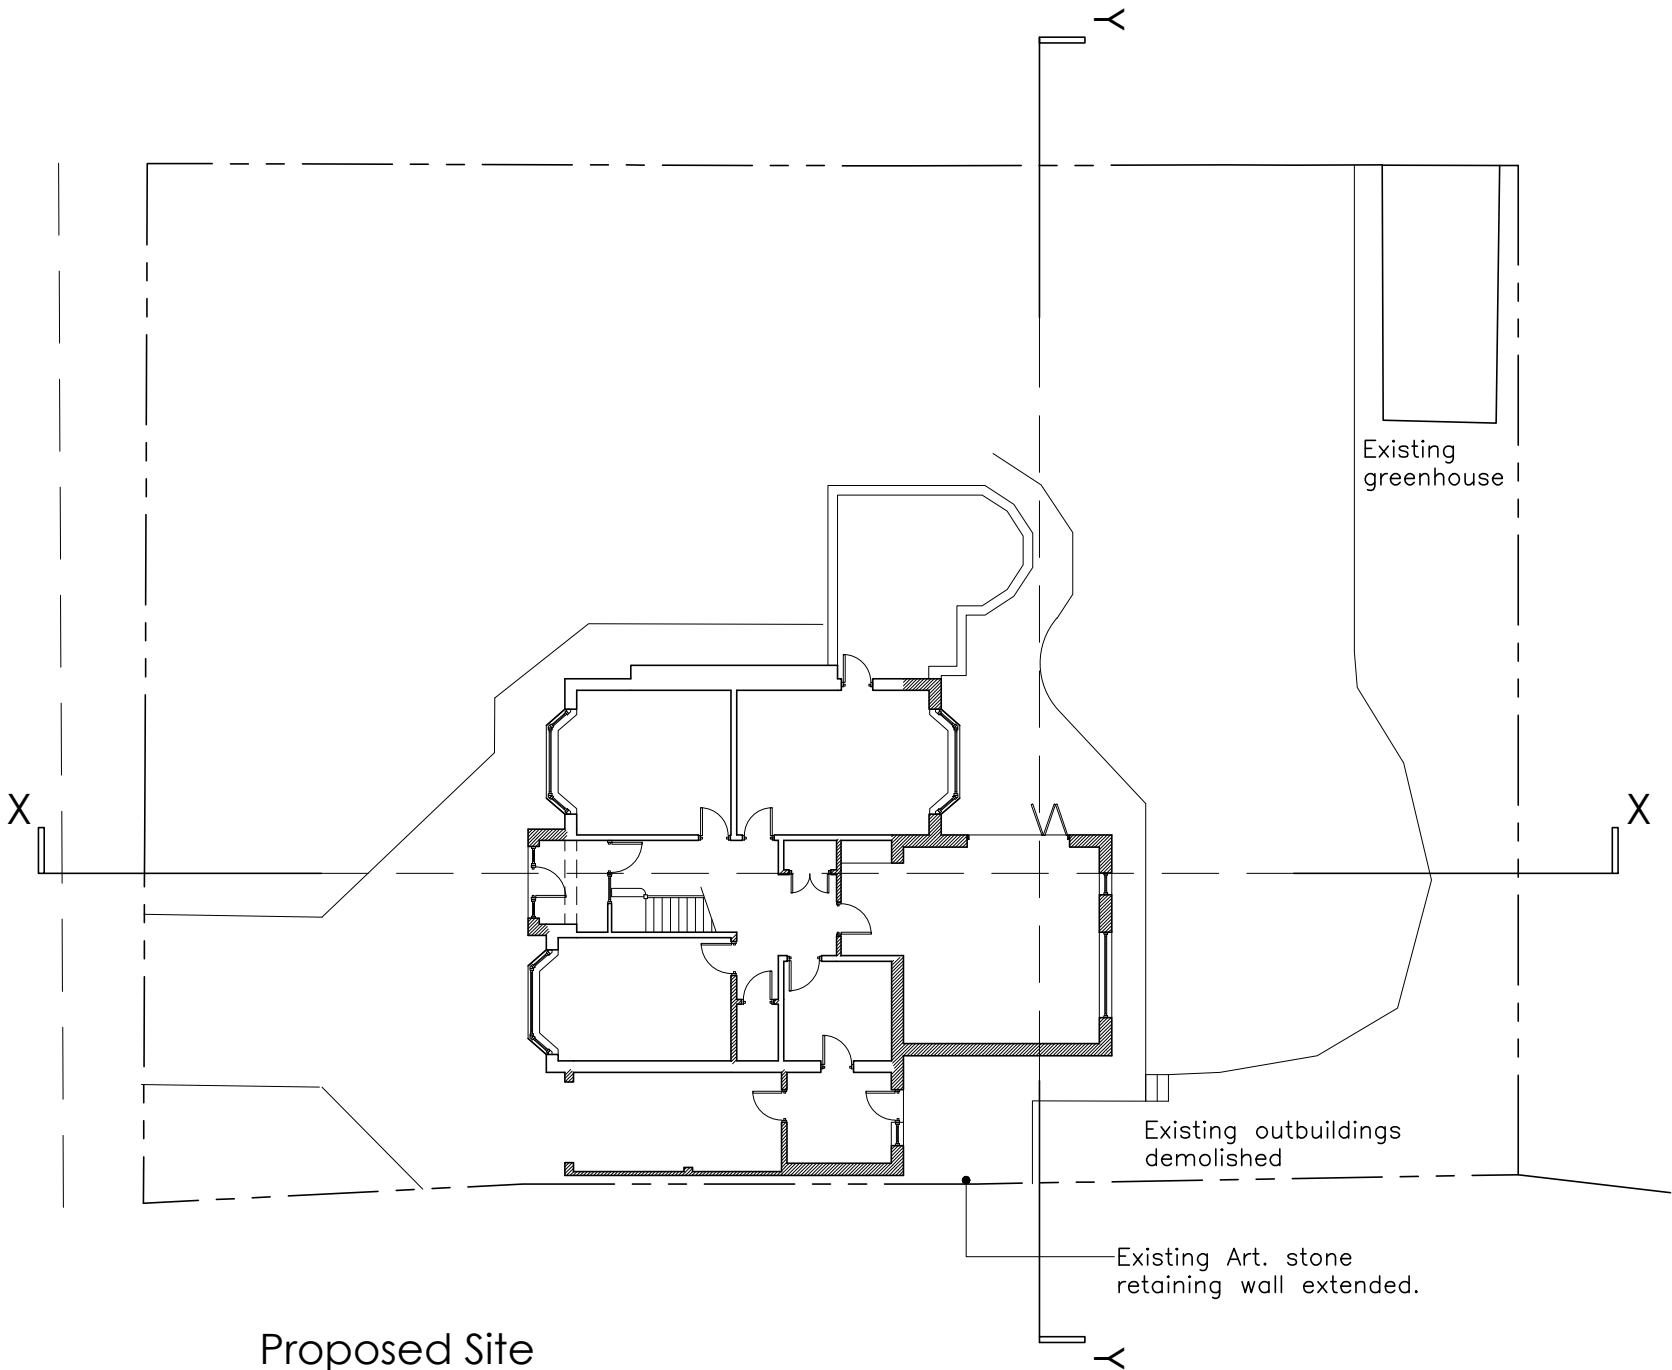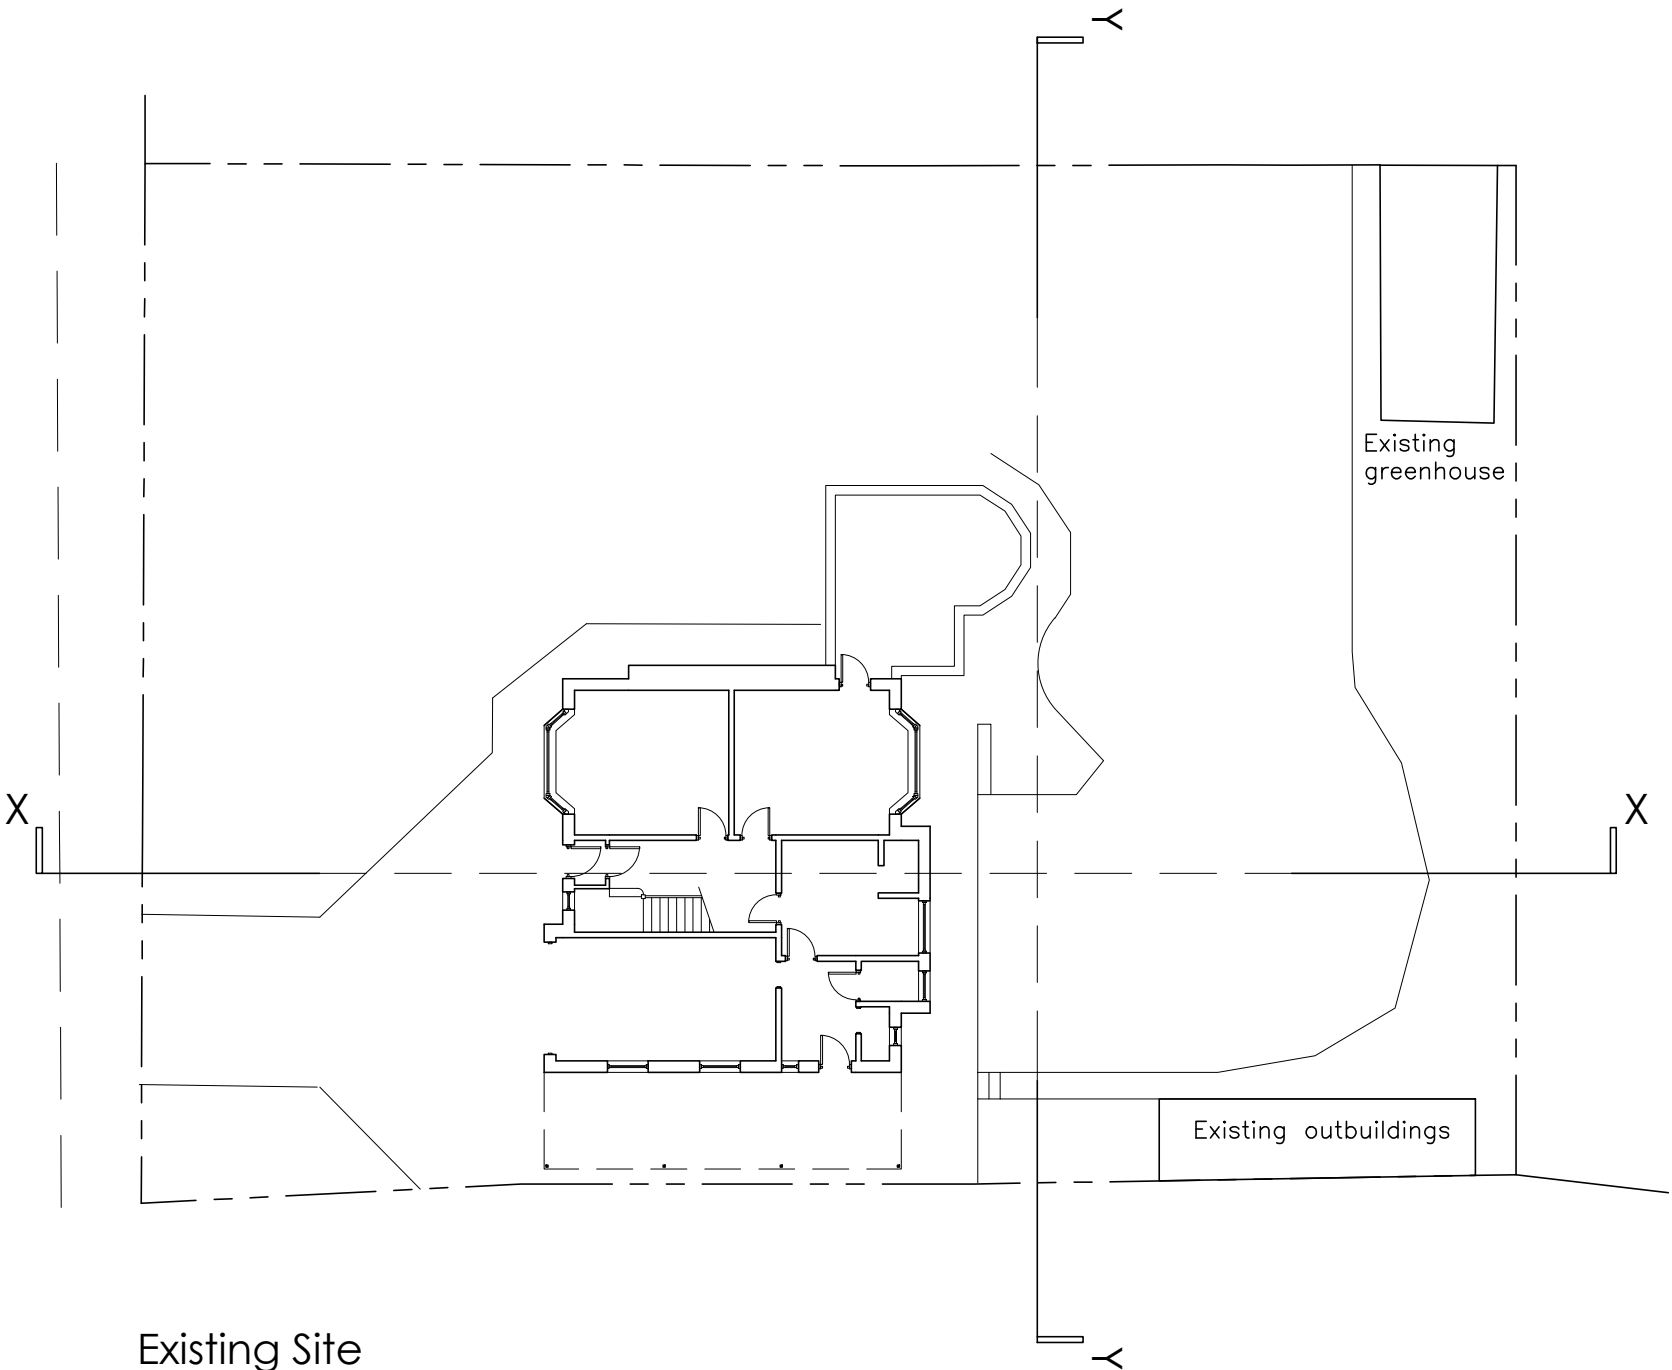

Revisions:

Ratcliffe
Architectural Services

Chartered Architectural Technologist

6 Sandybeds Close • Accrington • Lancs • BB5 2XG
Tel: 07787 175223
Email: mra.services@btinternet.com

job:

Extension & Alterations to
64 Branch Road, Mellor Brook,
BB2 7NY

client:

Mr S. Malik

drawing:

Existing & Proposed Site

scale: (@ A1)
1:200

drawn:
MR

date:
Nov 2015

checked:

job no:
RA113

dwg no:
05

rev: