

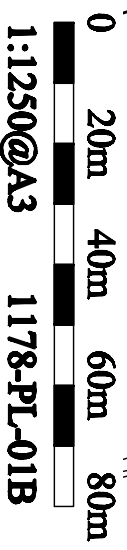


Thorneyholme Hall, Dunsop Bridge

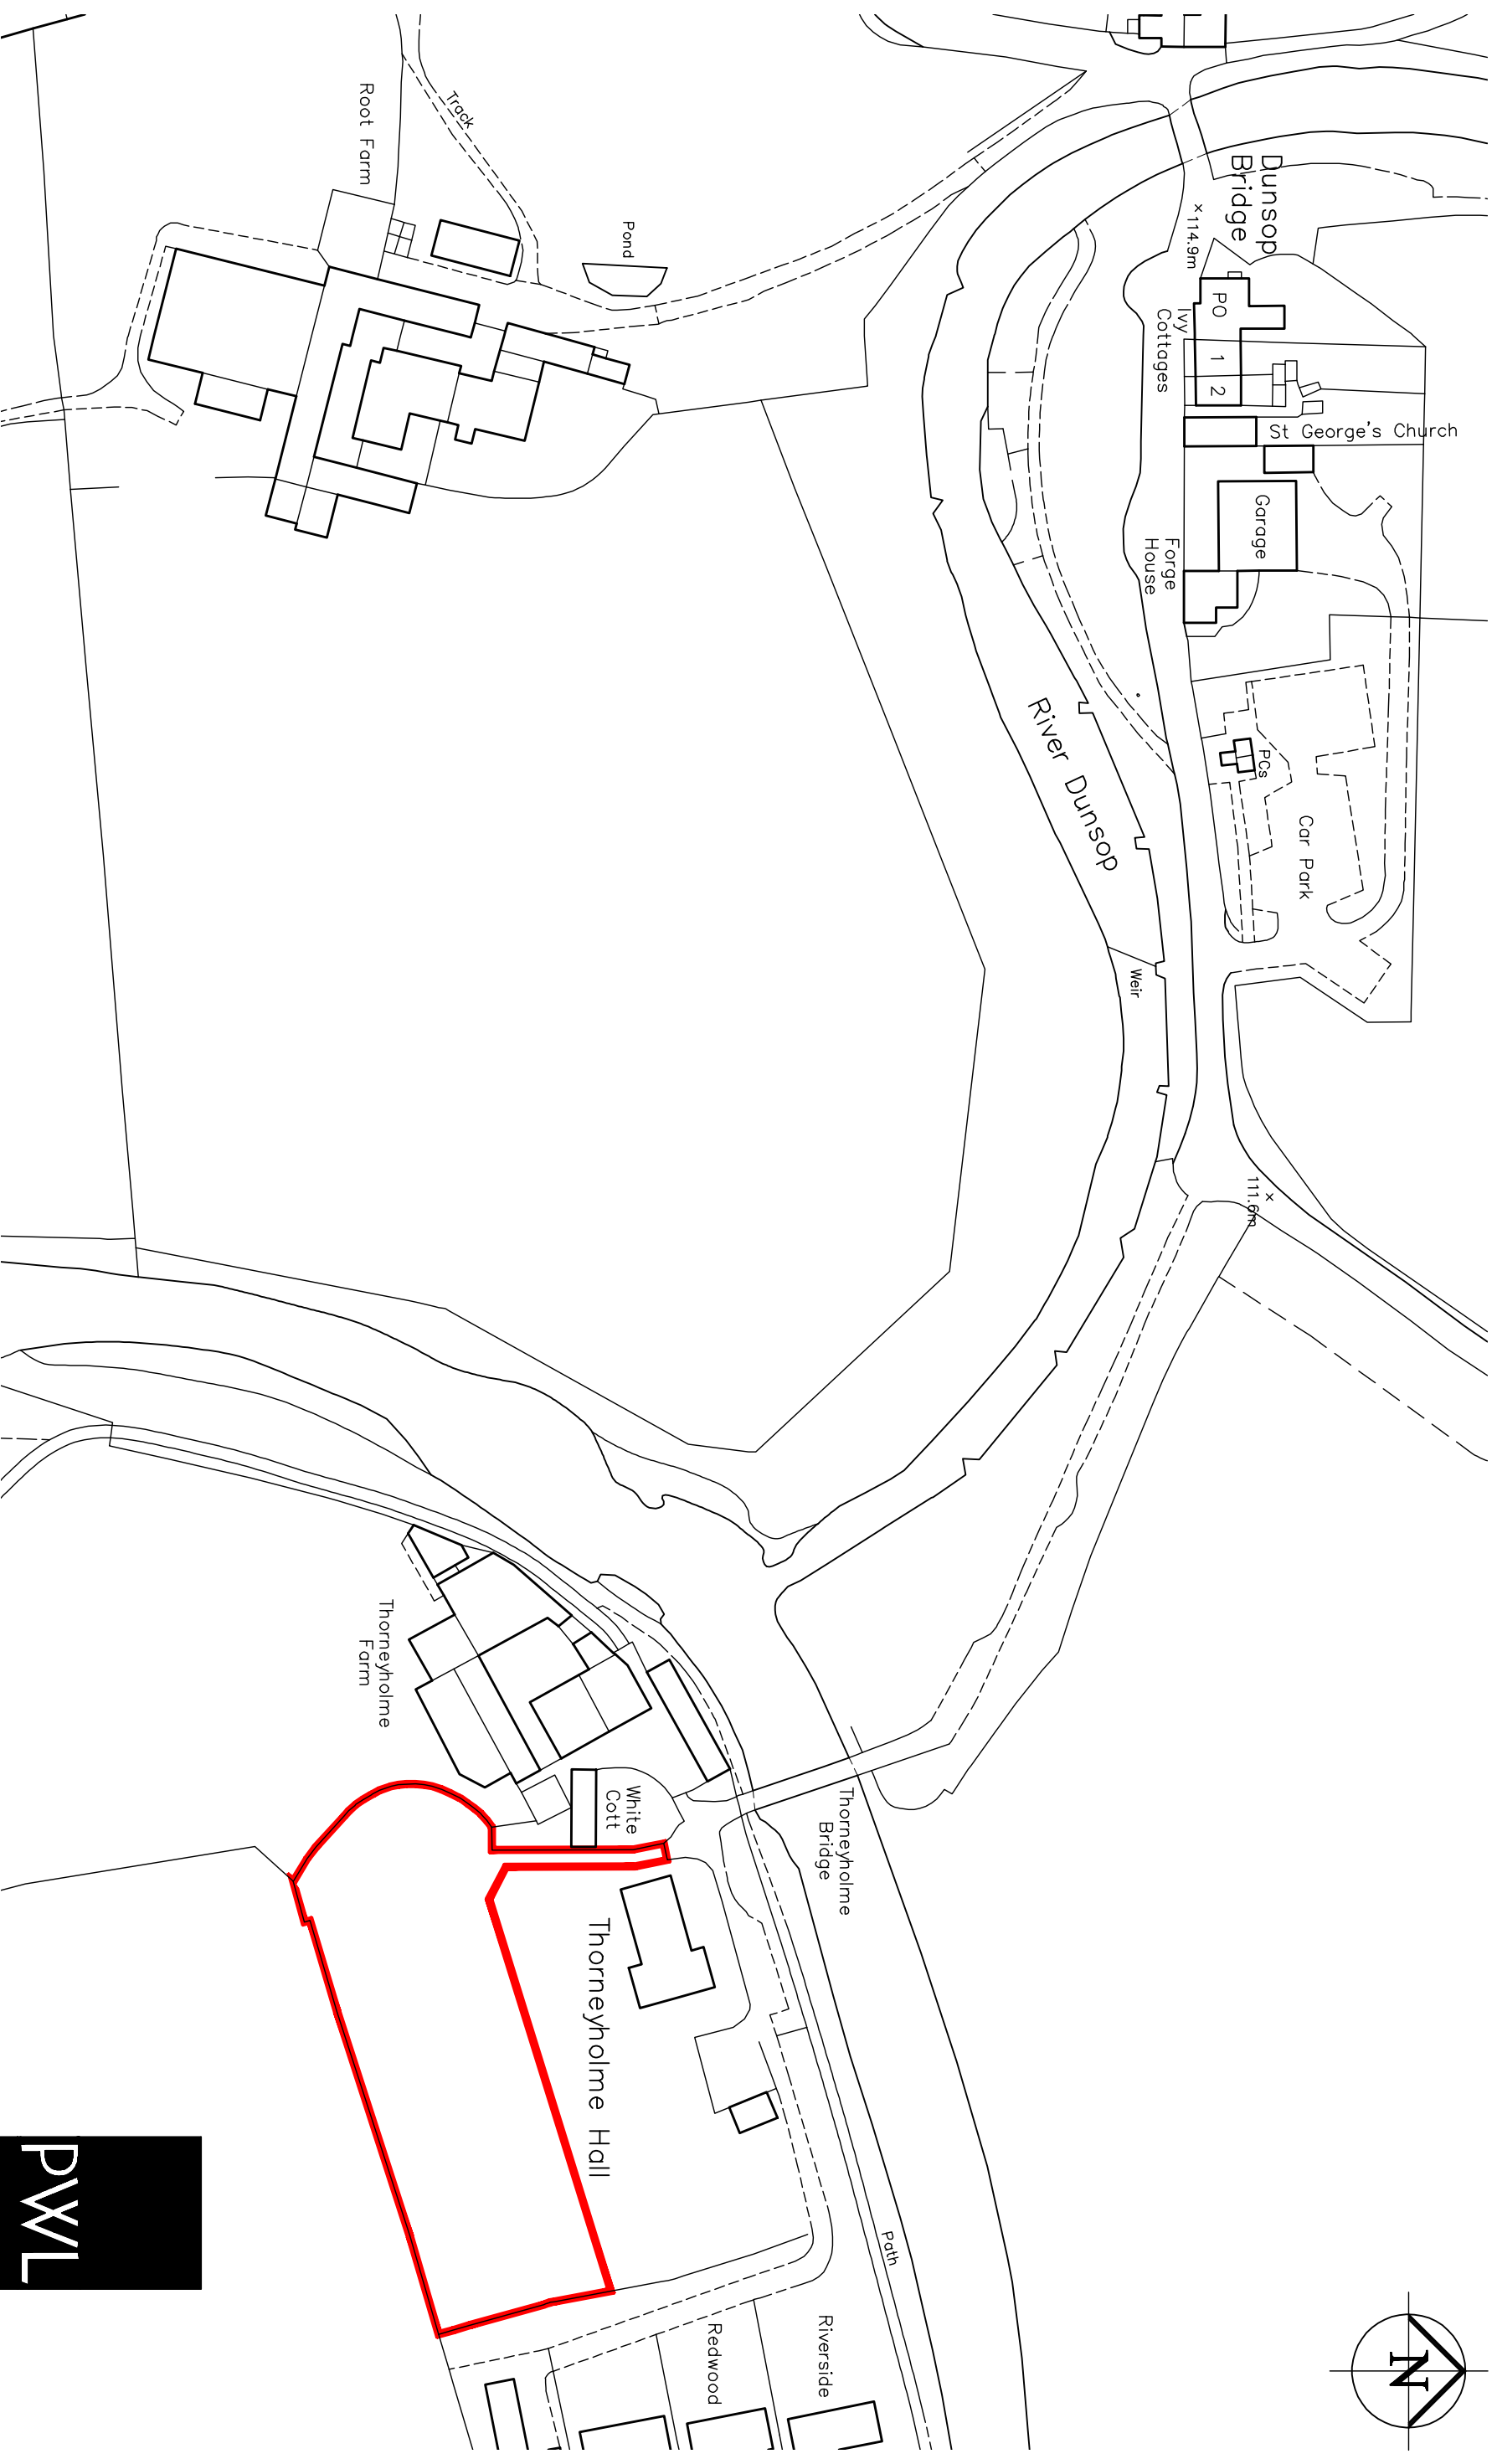

1:1250@A3 1178-PL-01B

Location Plan

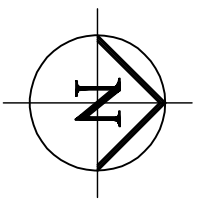

ARCHITECTS

The Studio 29 Best Lane Leyland Preston PR35 4HP
Tel 01773 467404 E Mail info@pwlandarchitects.com