



Proposed Side Elevation. (South-West)

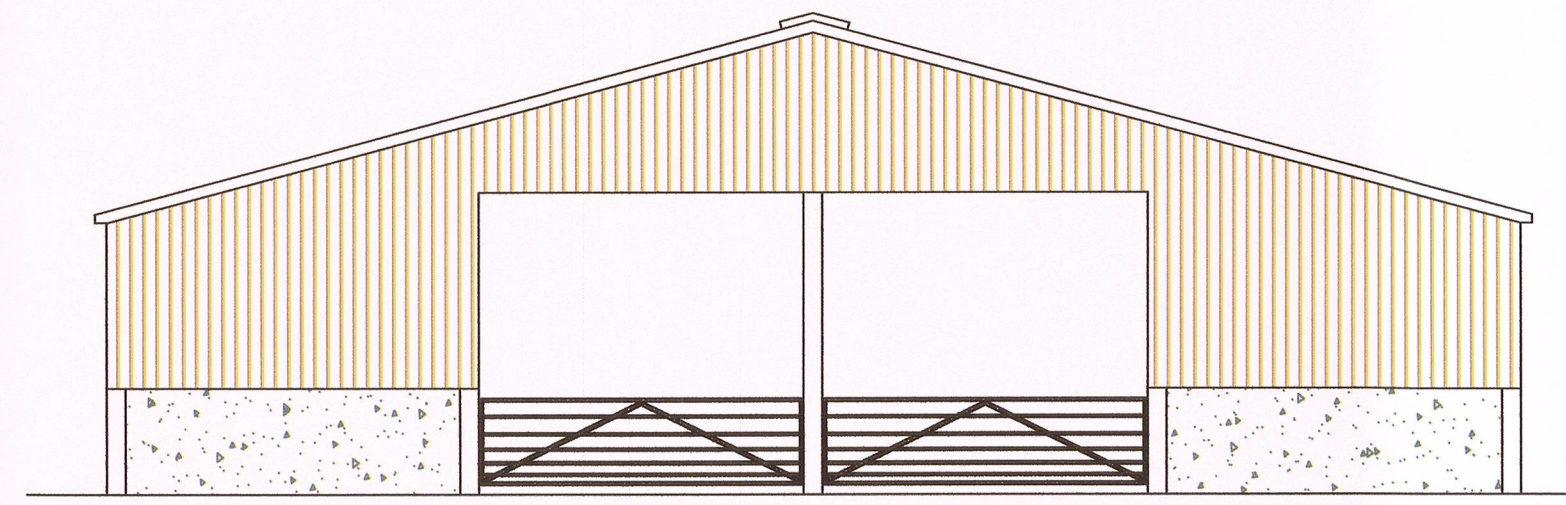


Proposed Front Elevation. (North-West)

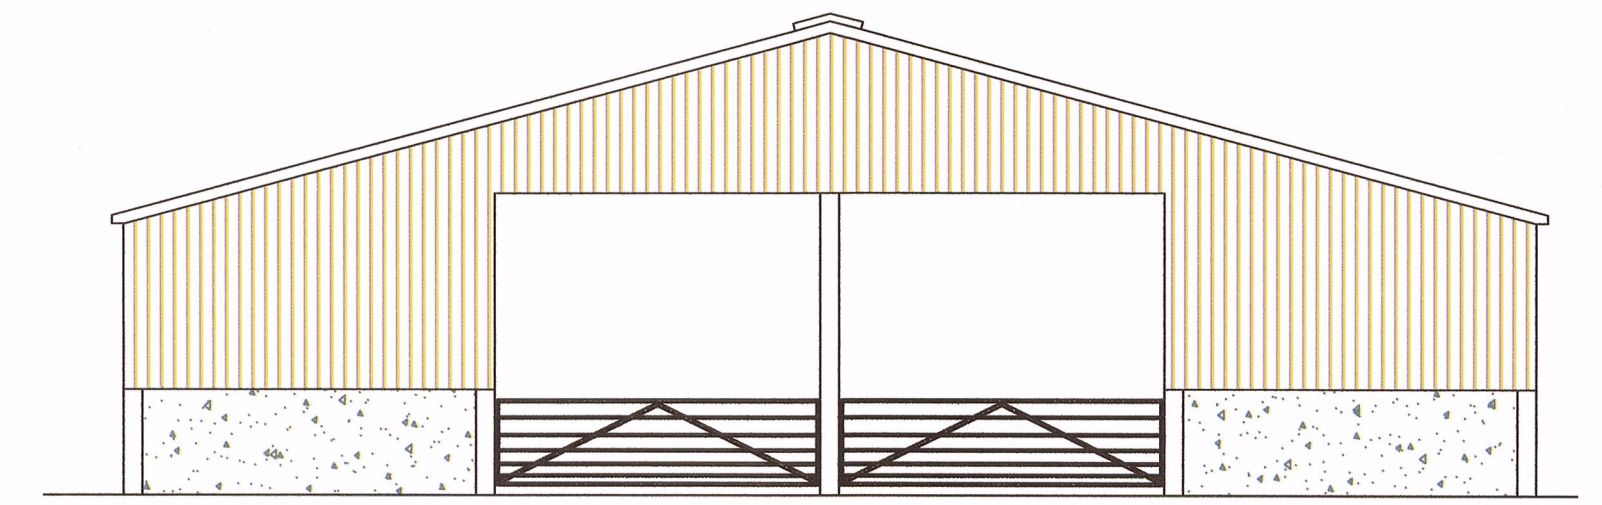

Proposed Rear Elevation. (South-East)



Proposed Plan

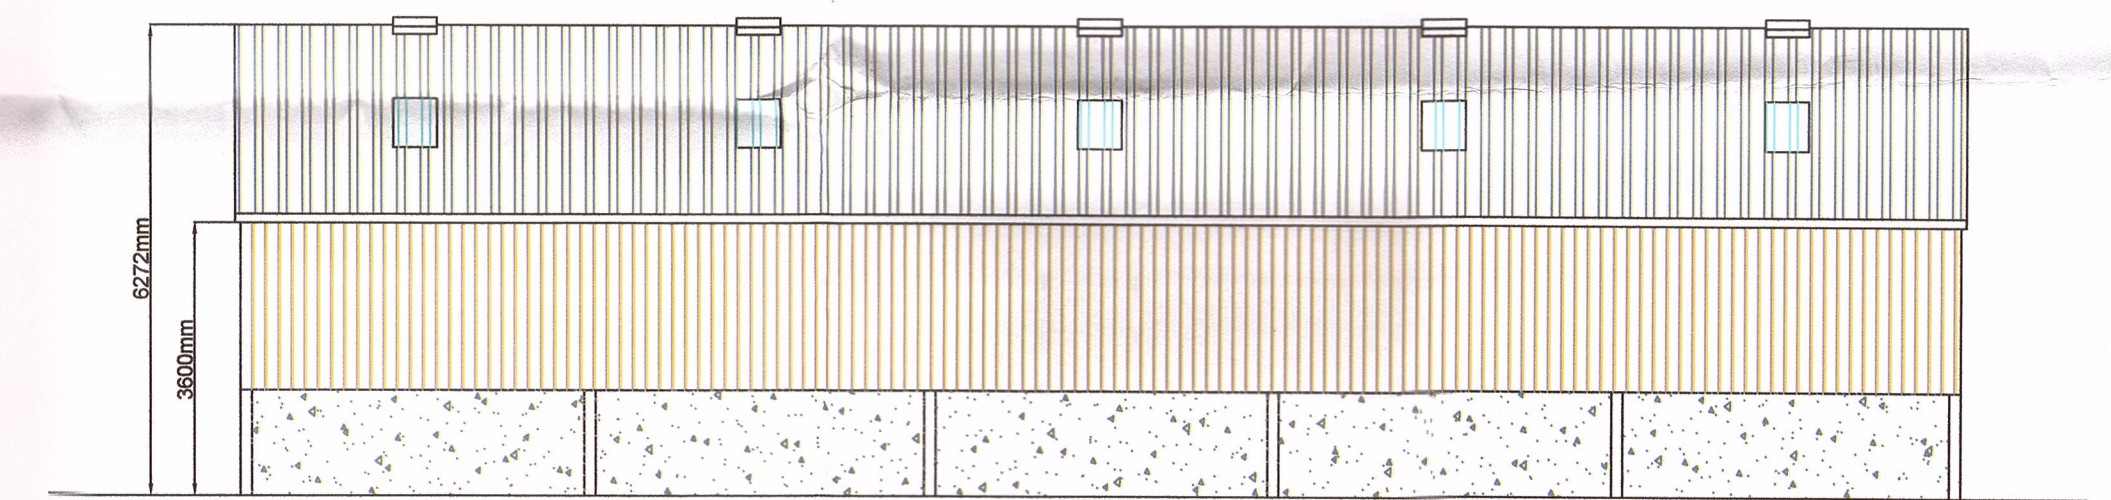

Proposed Side Elevation. (North-east)

320150951P

<b>J. HADFIELD. ENGINEERING, SURVEYING.</b>			
Springs House, Chipping, Lancashire. PR3 2GQ. Tel 07740 929098.			
Unit D, Clockmill, Duns, Berwickshire. TD11 3QH Tel 07740 929098.			
Clients Details, <b>Messrs LEASE</b>			
Project Details, ROOF COVER TO SHEEP HANDLING & NEW CATTLE/ SHEEP HOUSING			
Project Address, LAND SOUTH OF THE WILD BOAR PARK (Swaney Holme Wood) LEAGRAM CHIPPING			
Project Number, 385/201	Date, NOV/2015	Scale, 1:100	By, JH
DO NOT SCALE THIS DRAWING. CHECK ALL DIMENSIONS ON SITE			
<small>THIS DRAWING IS PROTECTED BY COPYRIGHT. IT MAY NOT BE REPRODUCED OR ANY PART OR BY ANY MEANS FOR ANY PURPOSE, WITHOUT WRITTEN PERMISSION FROM J. HADFIELD, ENGINEERING, SURVEYING.</small>			

rec'd 10/11/15