


Haydock Nursing Home

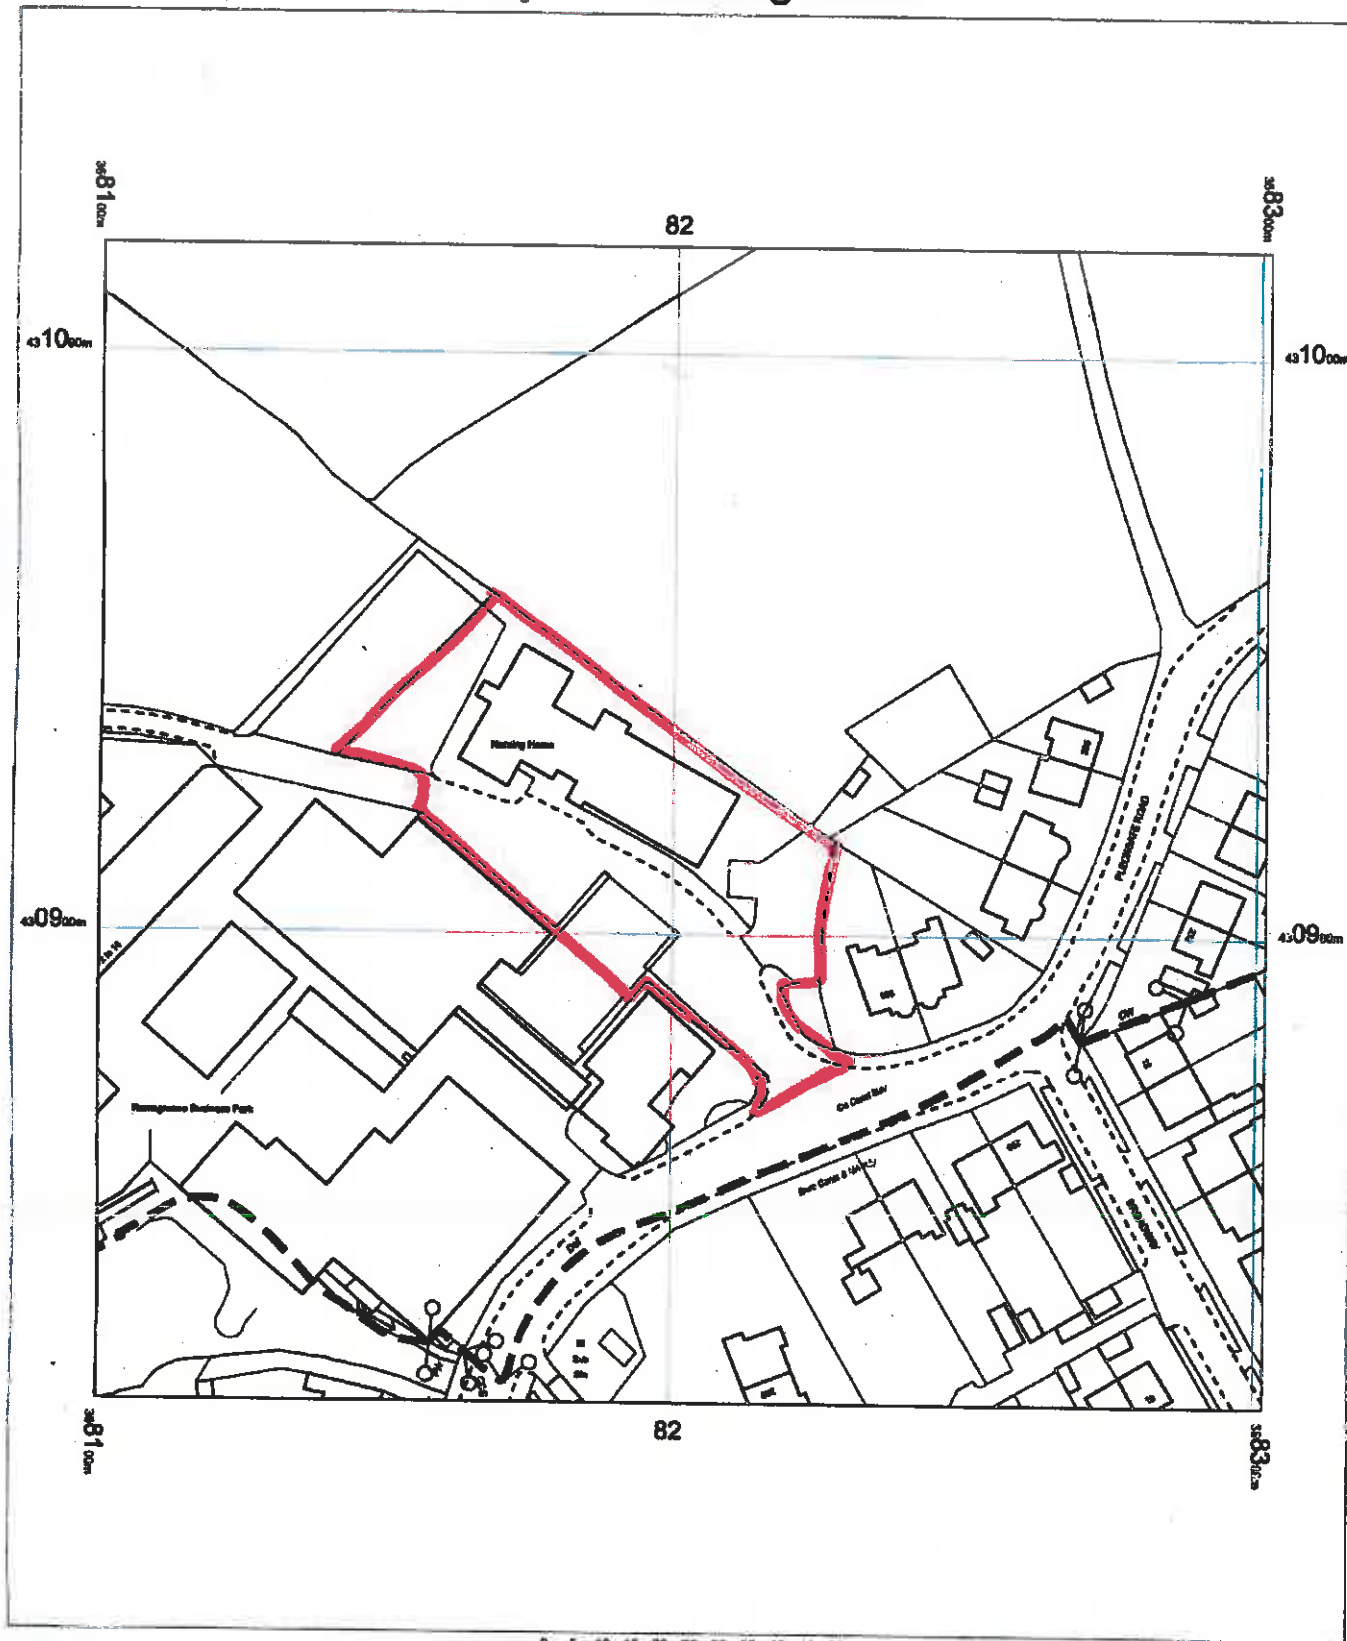

OS MasterMap 1250/2500/10000 scale
19 February 2015, ID: BLJT-00403103
www.planningapplicationmaps.co.uk

1:1250 scale print at A4, Centre: 368202 E, 430919 N

© Crown Copyright Ordnance Survey. Licence no. 100051661

