
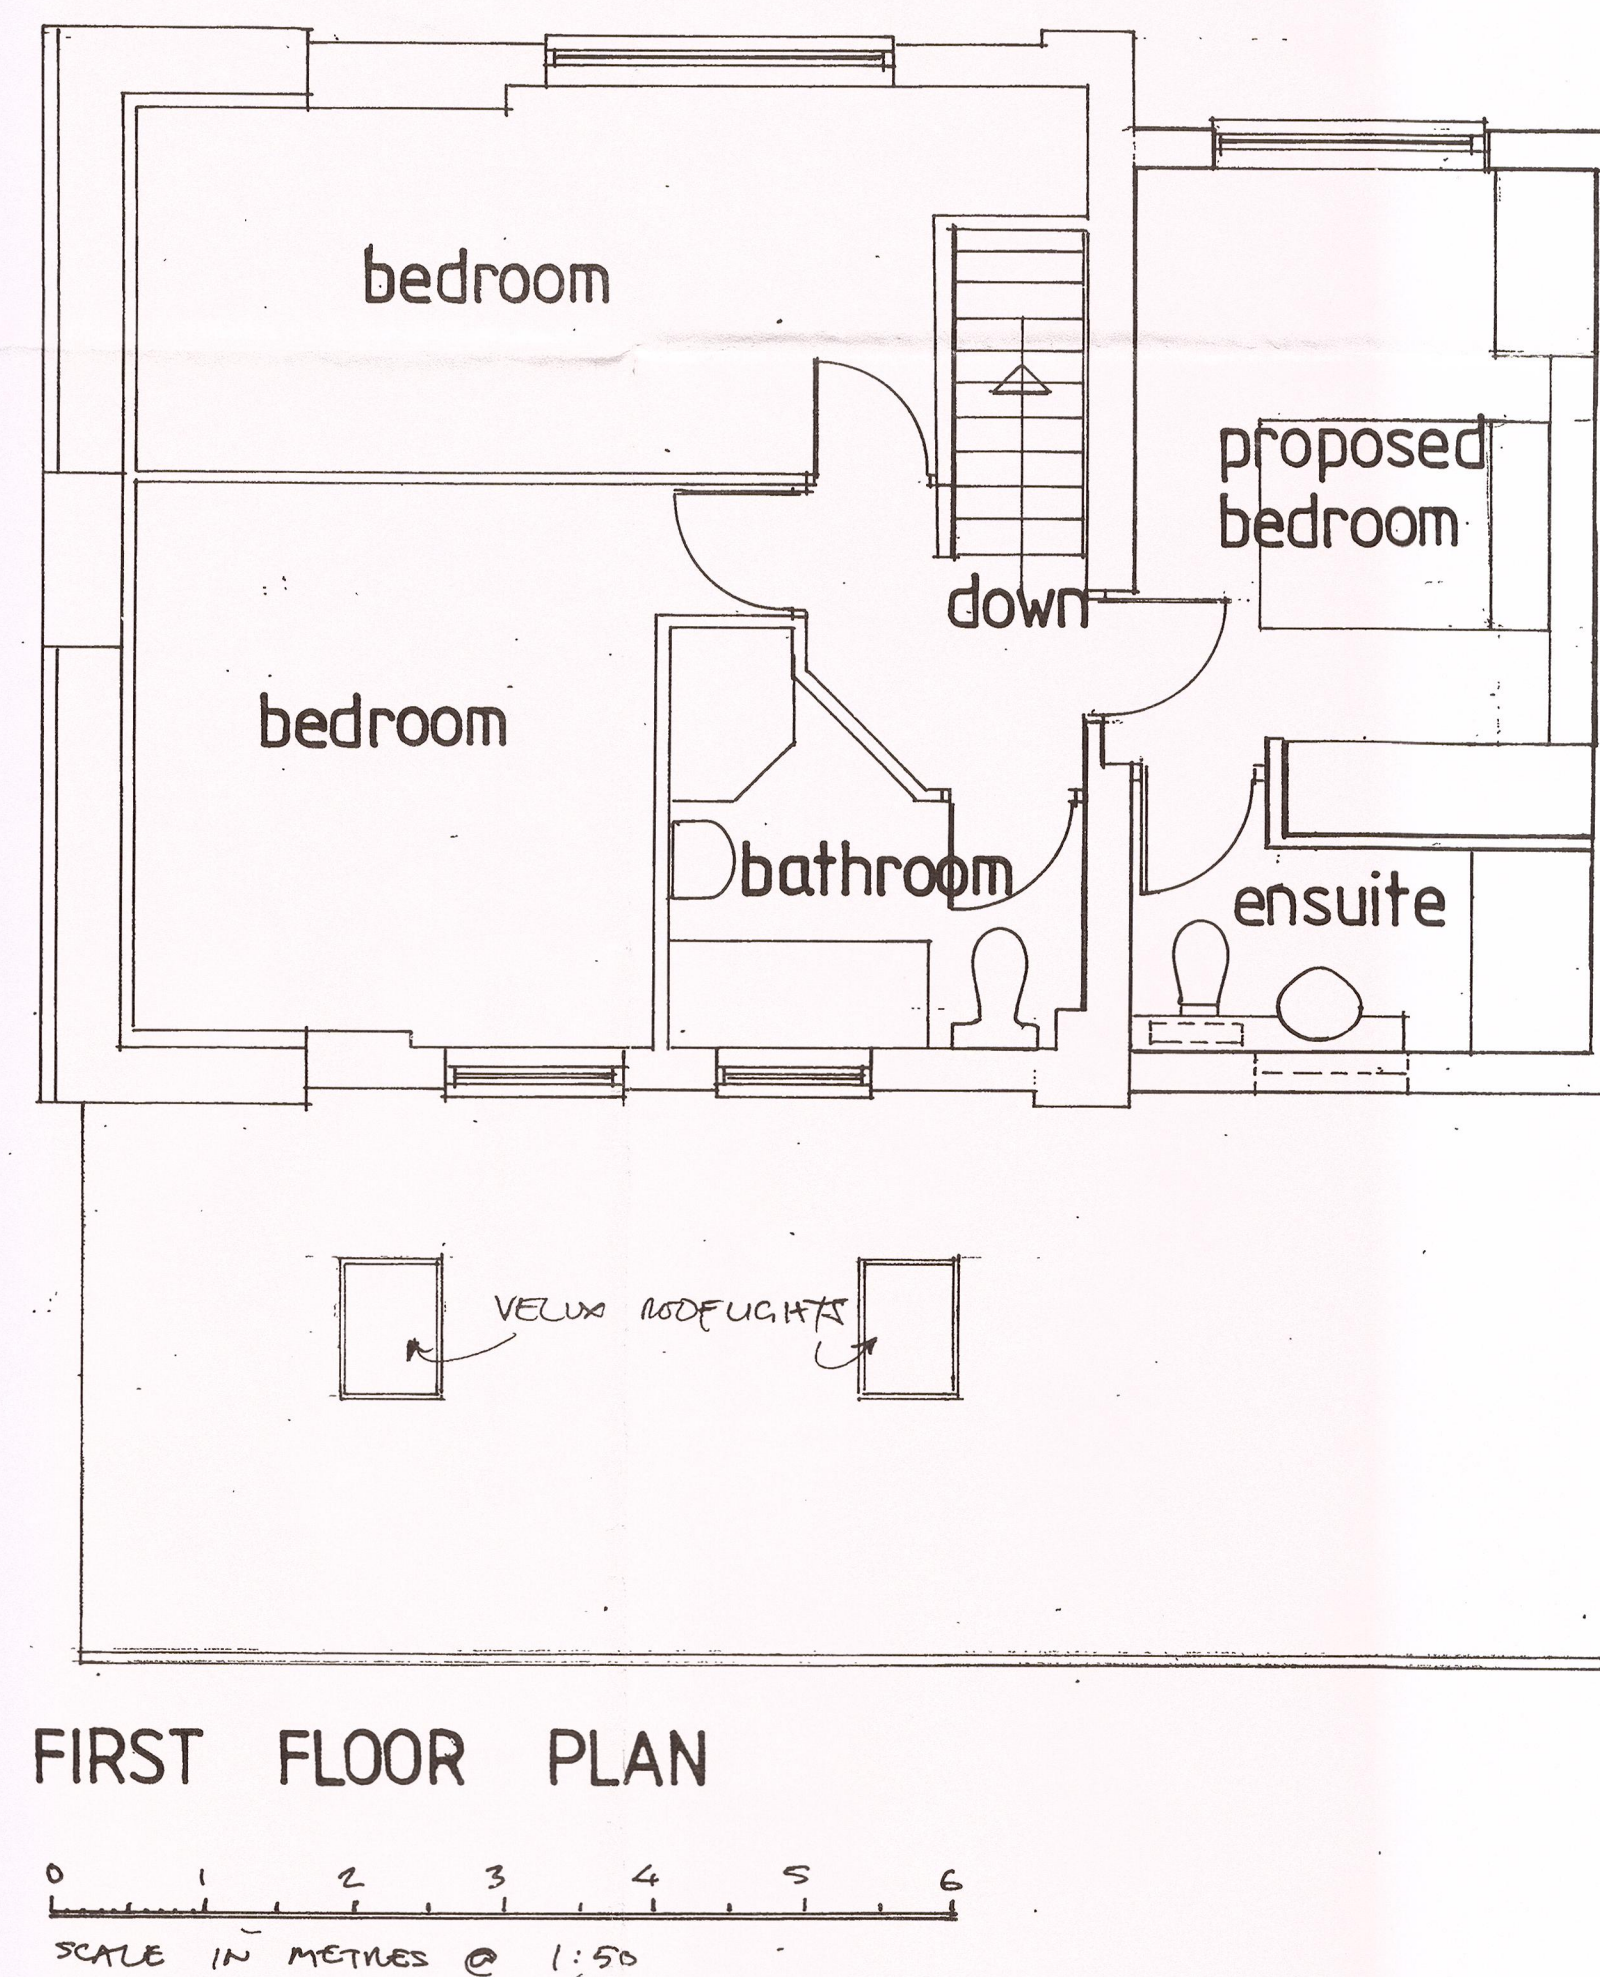
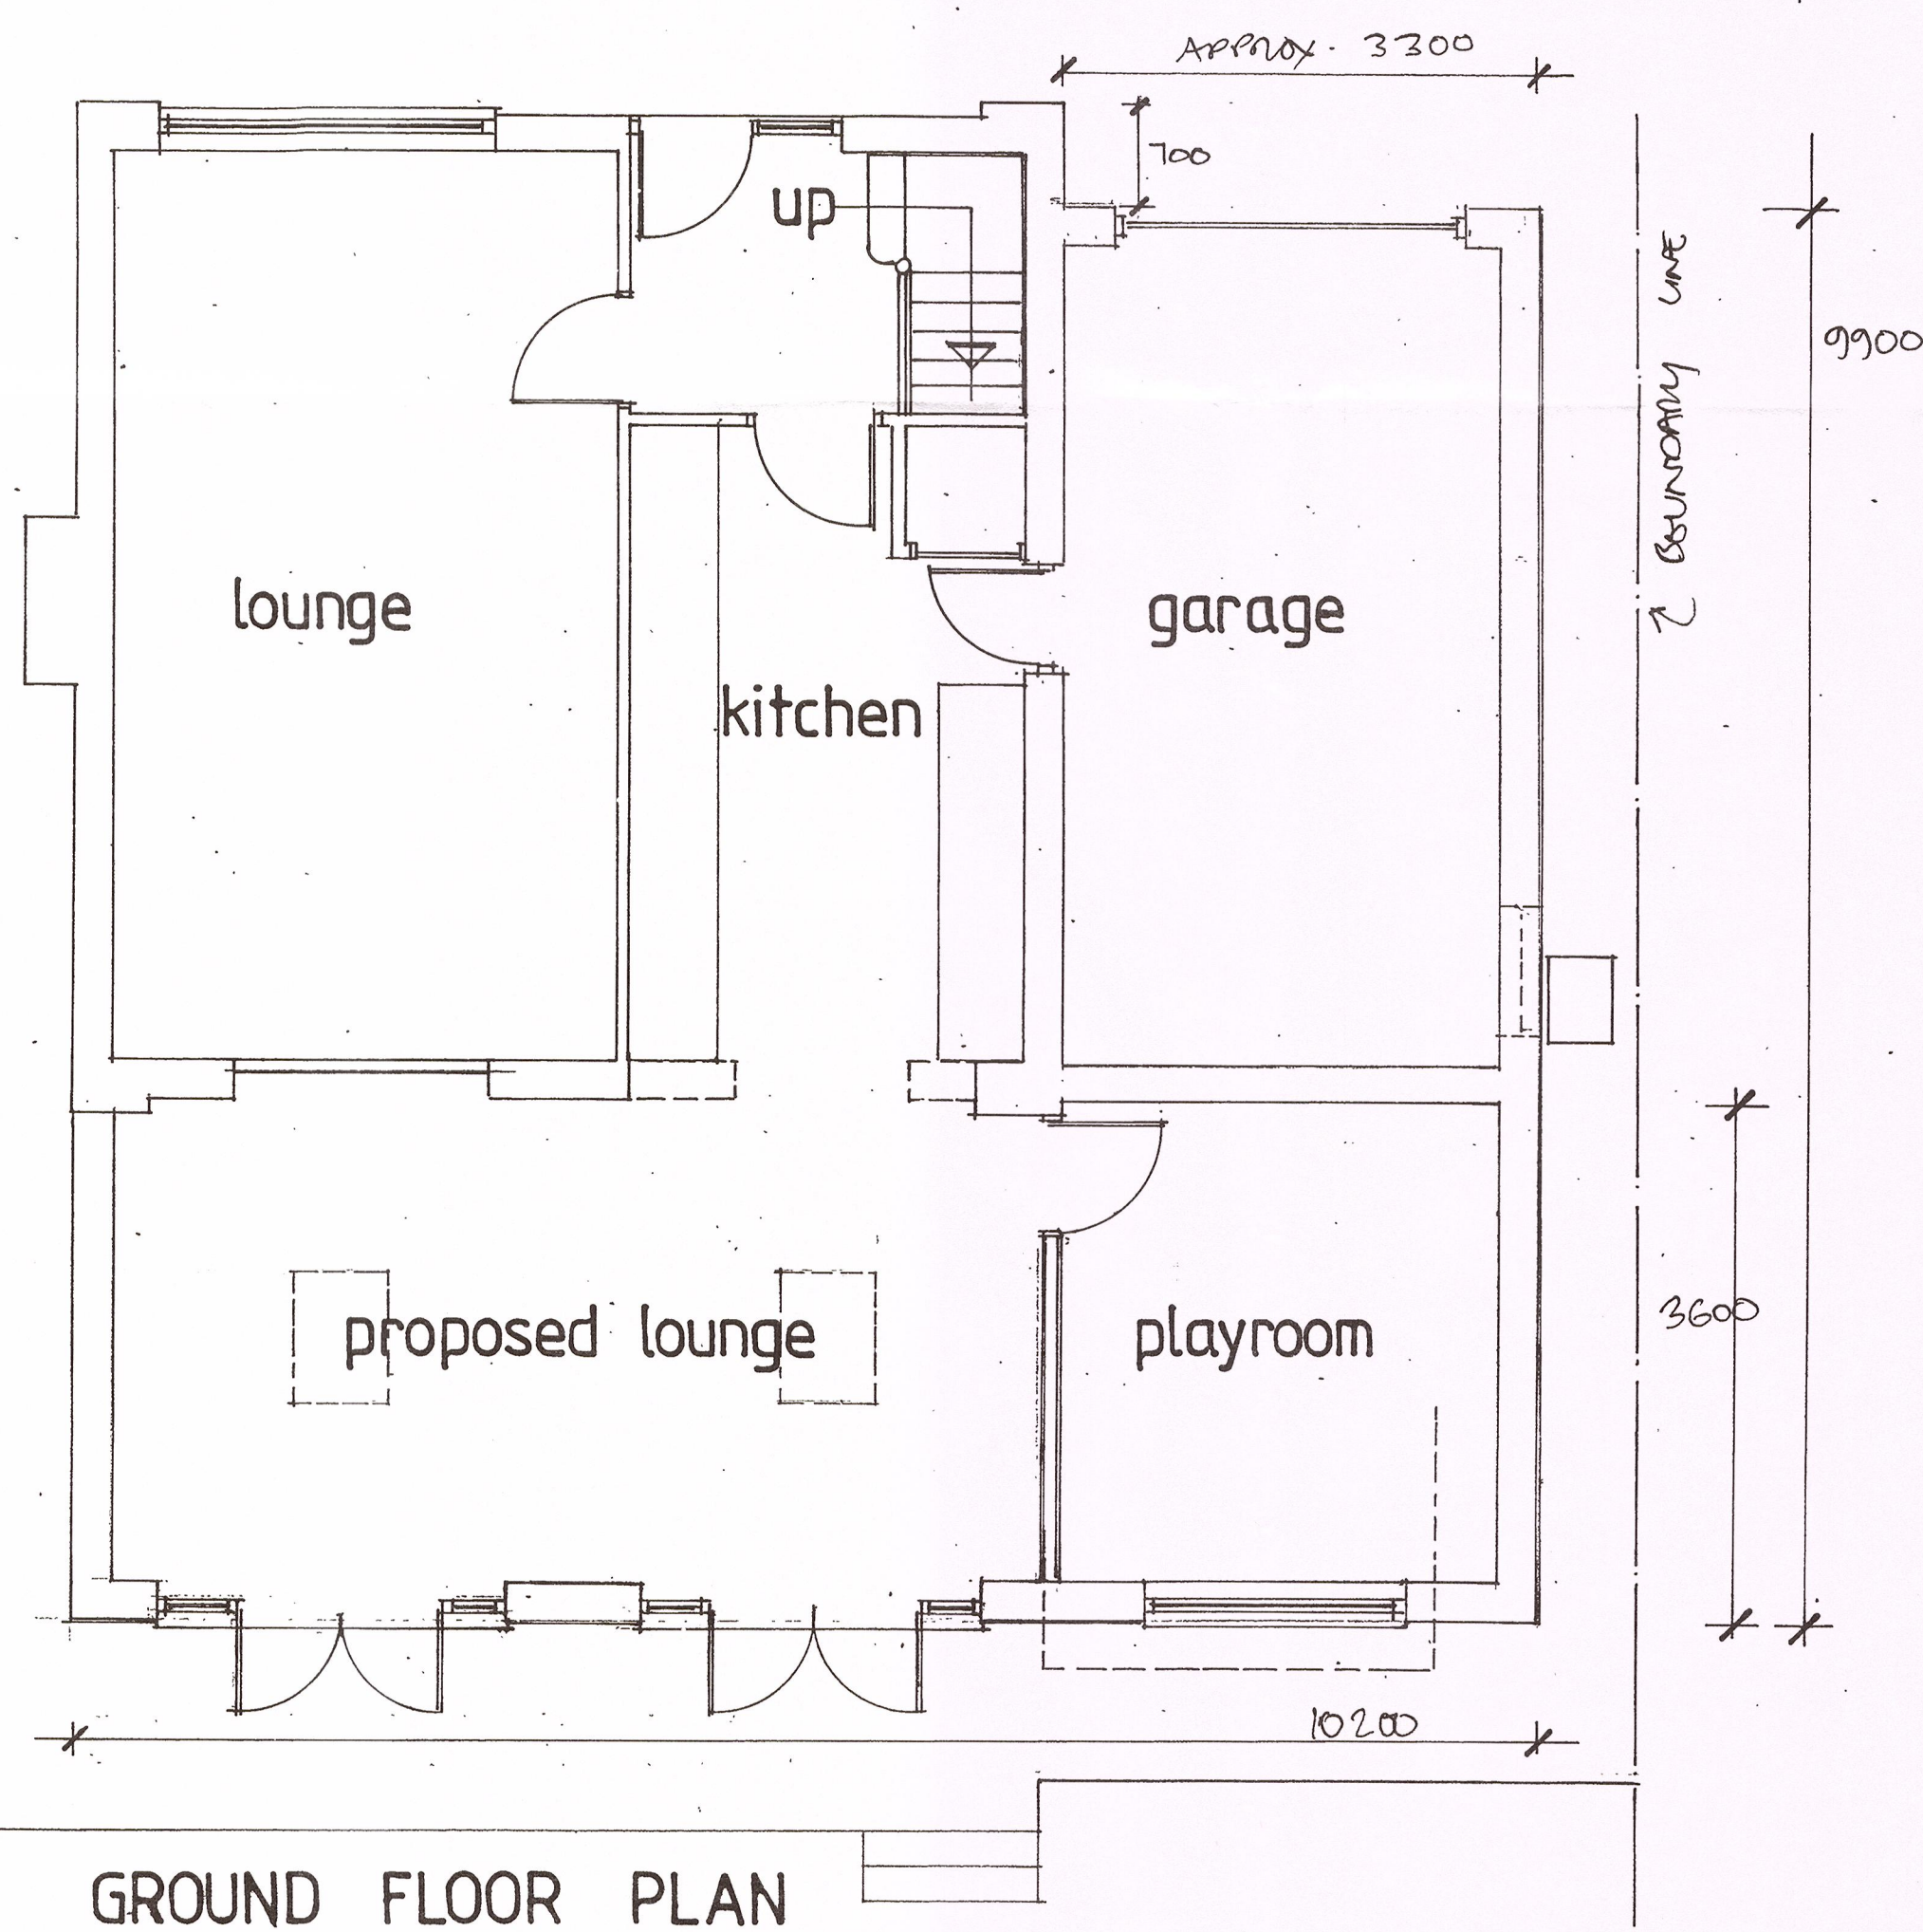
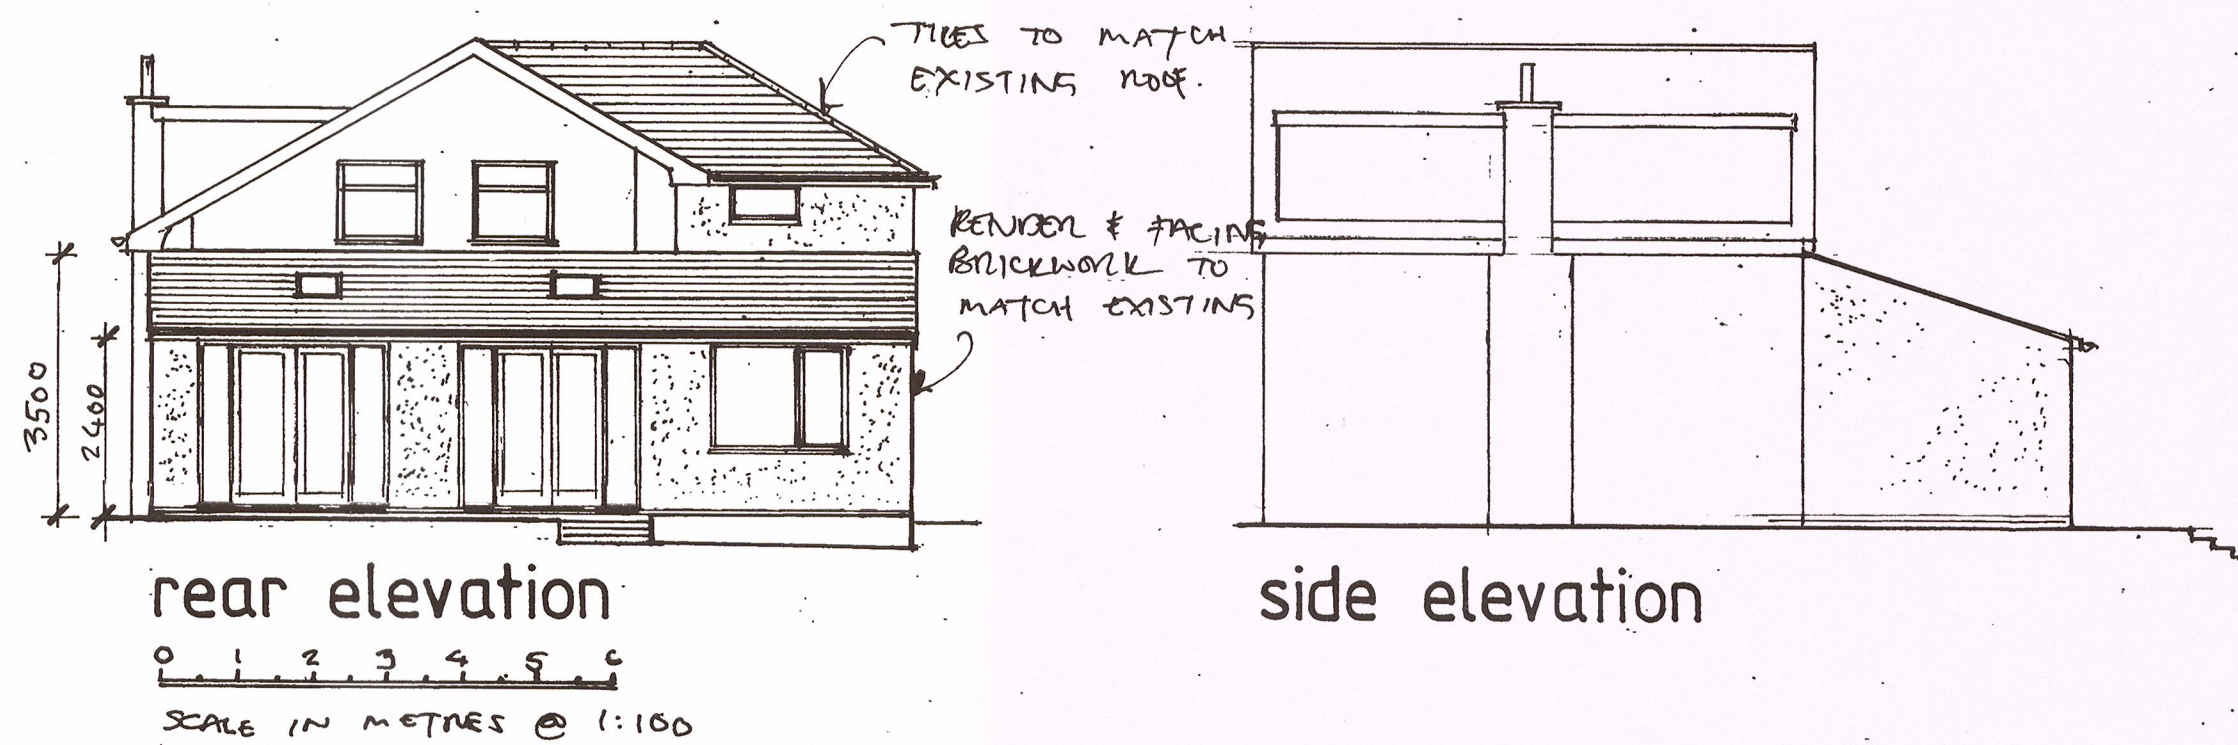


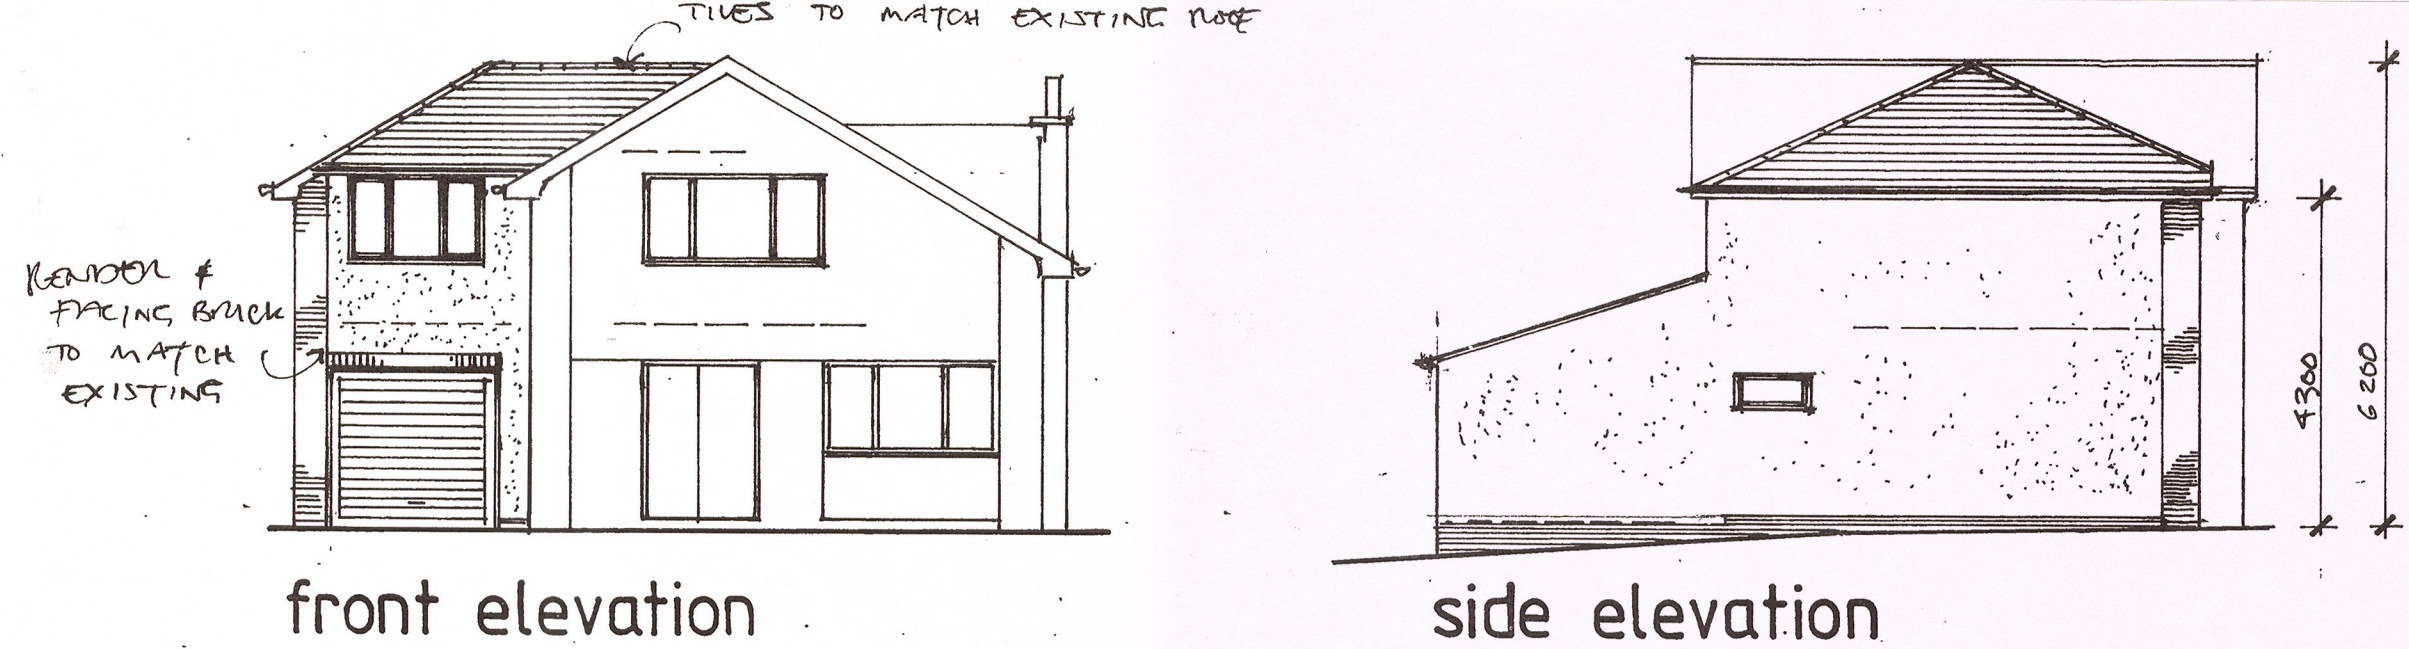

DRAWN BY ~ PETER J. HOLGATE.

NOTES

320150985P

PROPOSED EXTENSION and ALTERATIONS at 5 SUTHERLAND CLOSE · WILPSHIRE · BLACKBURN for Mr. S. MANSFIELD

A1

Beardwood Design Ltd
14 Wycollar Road Blackburn, Lancs BB2 7AZ
Telephone 01254 676778

date	november 2015
scale	1: 50, 1: 100
ref.no.	15 / 2129 / 1