






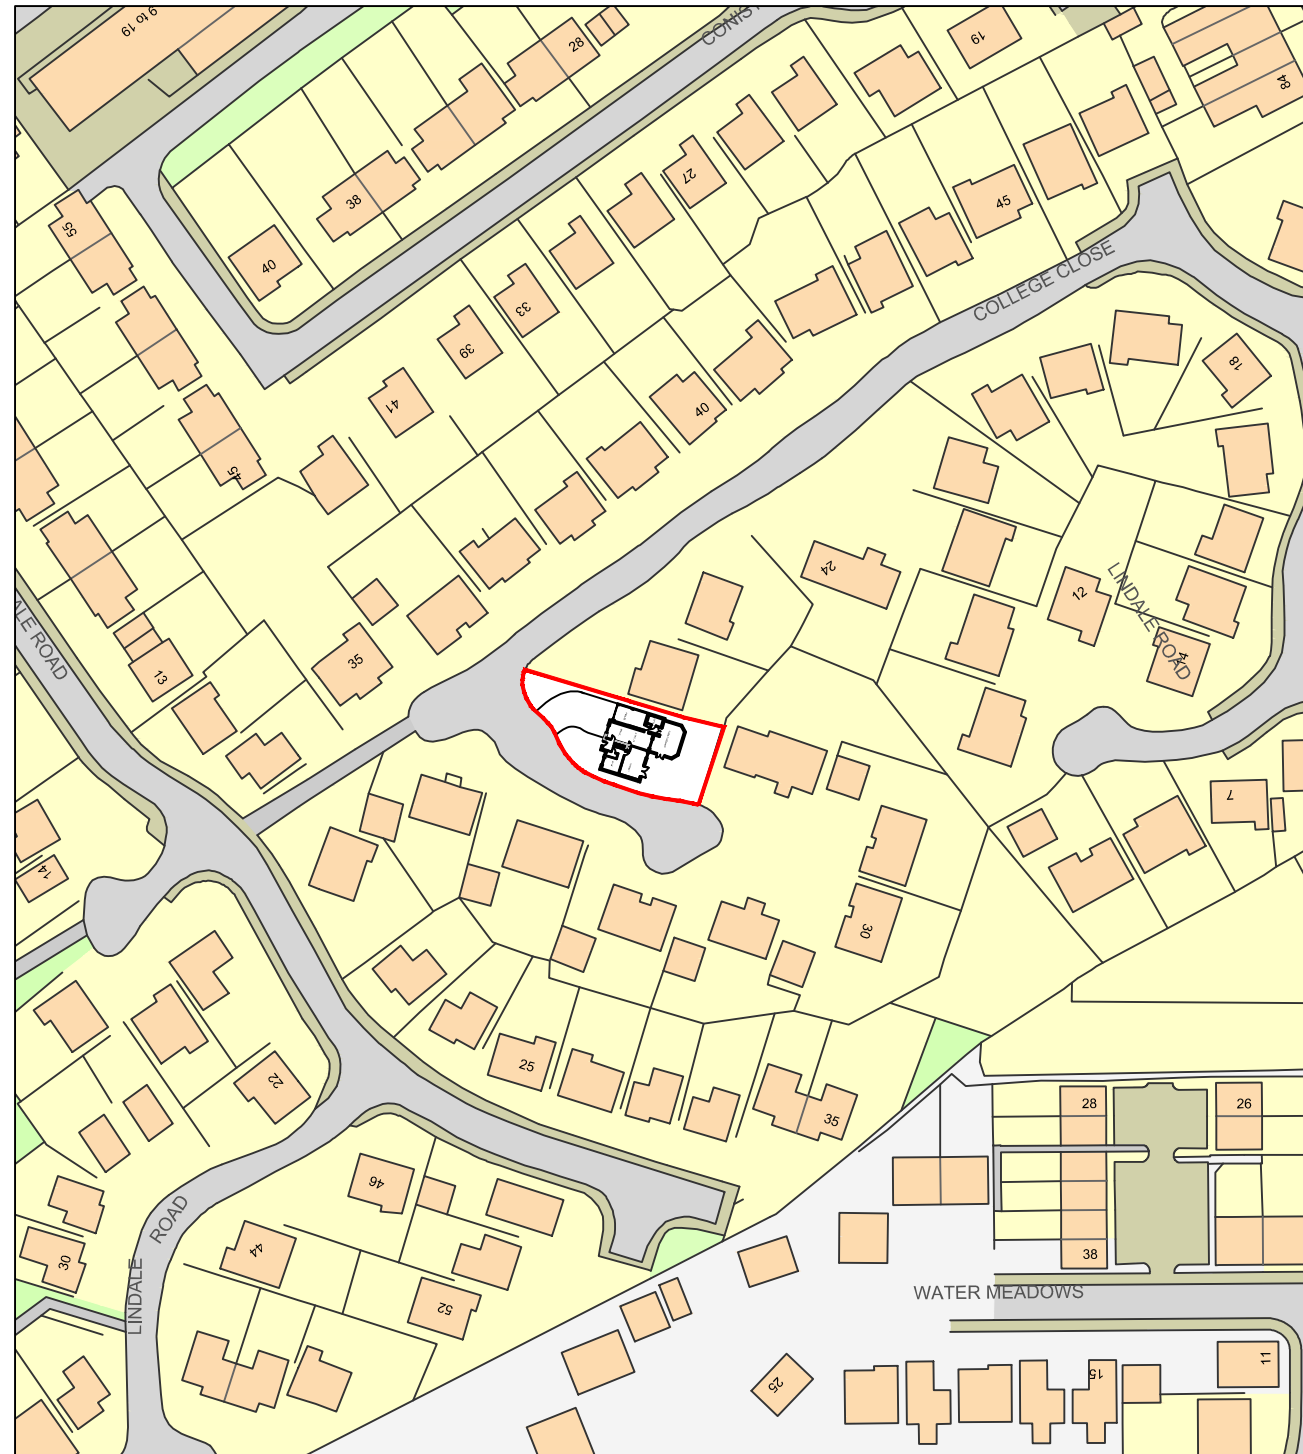


1:1250 Location Plan

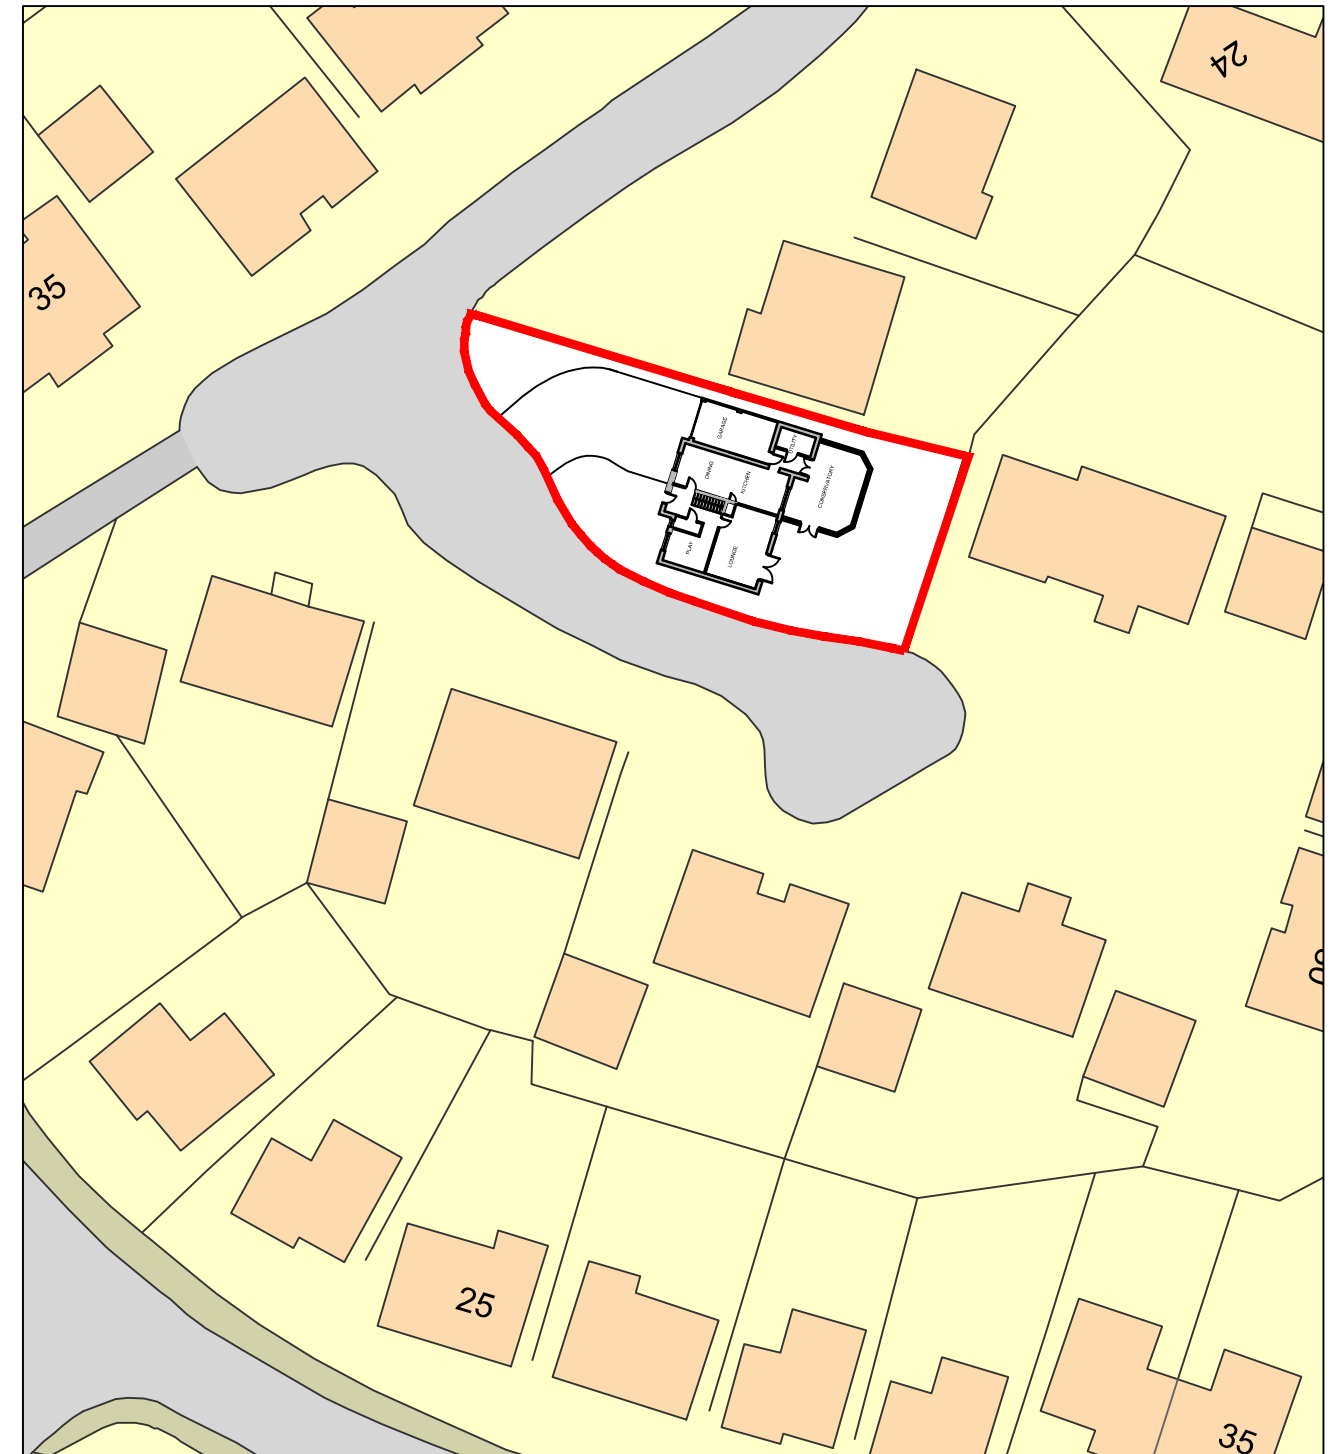

1:500 Site Plan

27 College Close, Longridge, Preston, Lancashire PR3 3AX

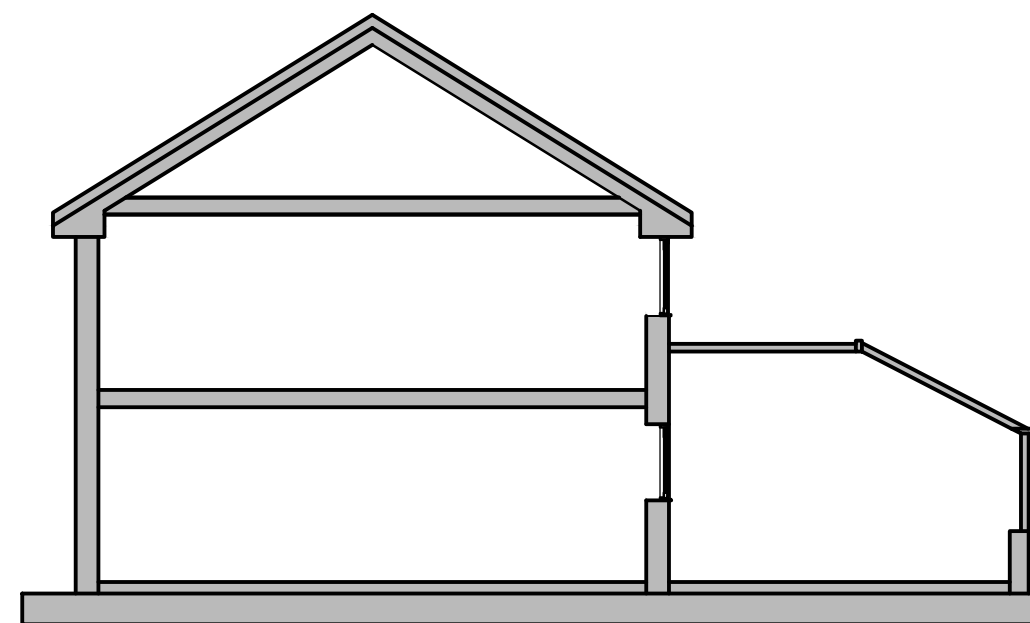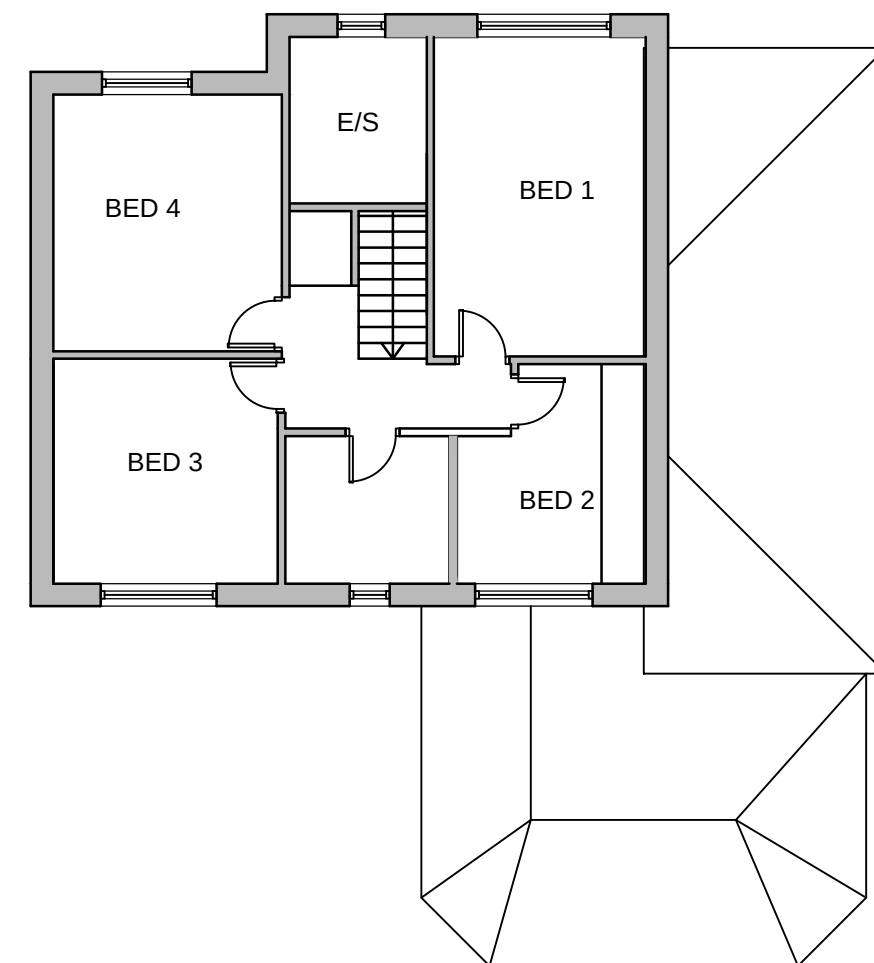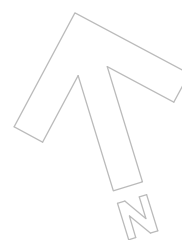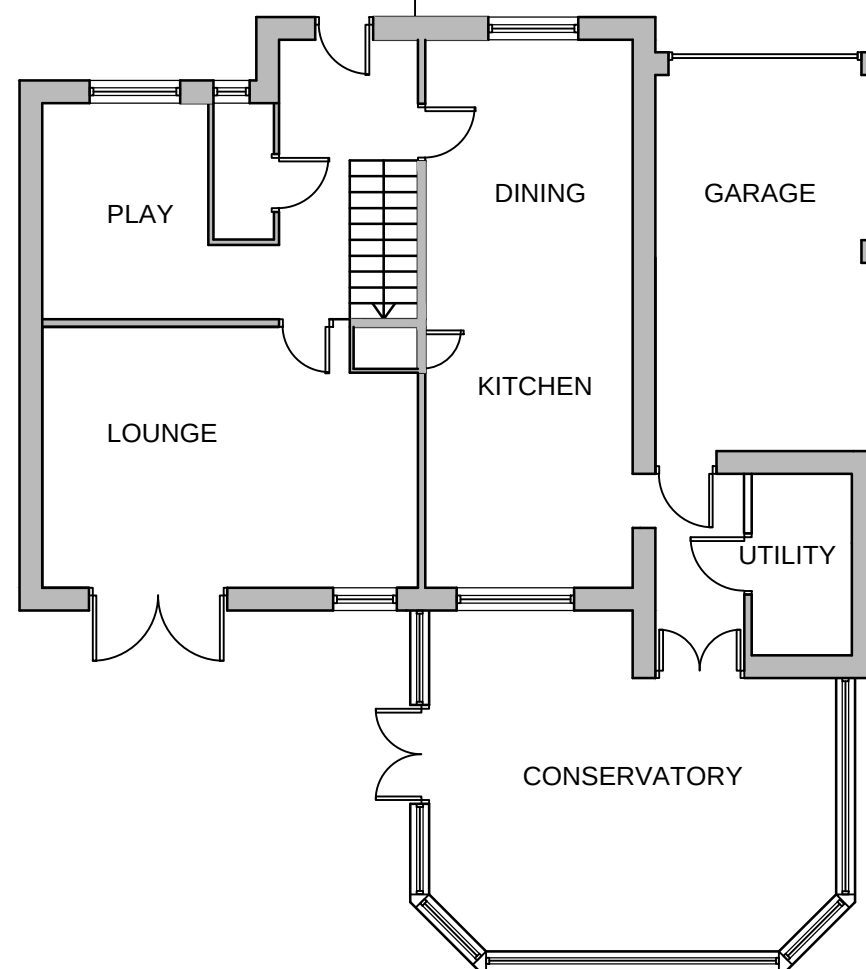





Section AA

EXISTING PLANS & SECTION

SCALE 1:100@A3 DRAWING GL88B/11

DRAWN 07/2015

New windows
to add light into
existing lounge

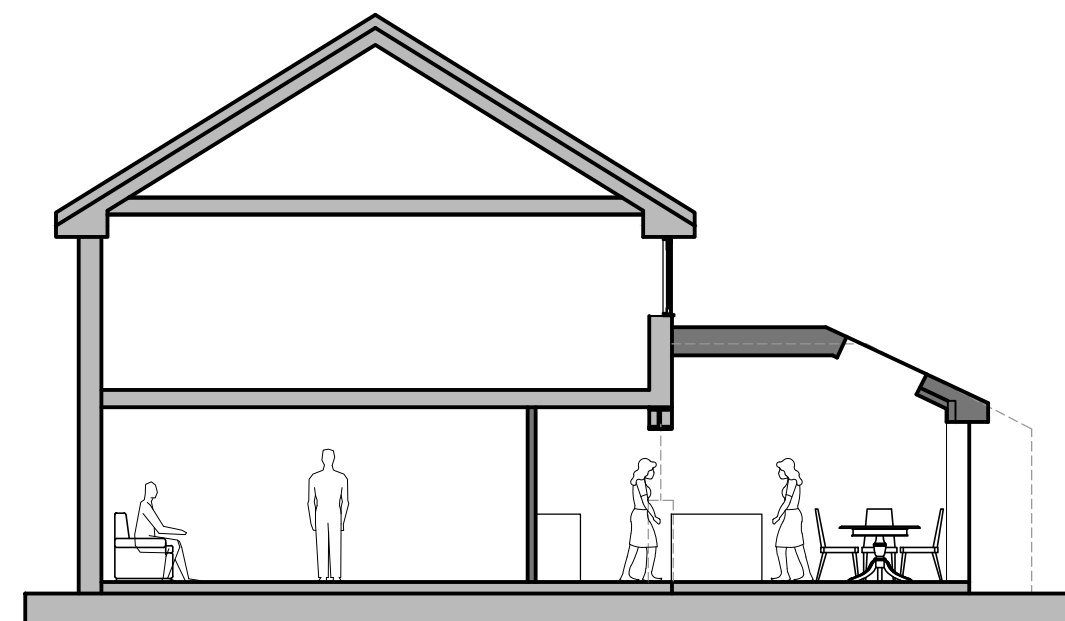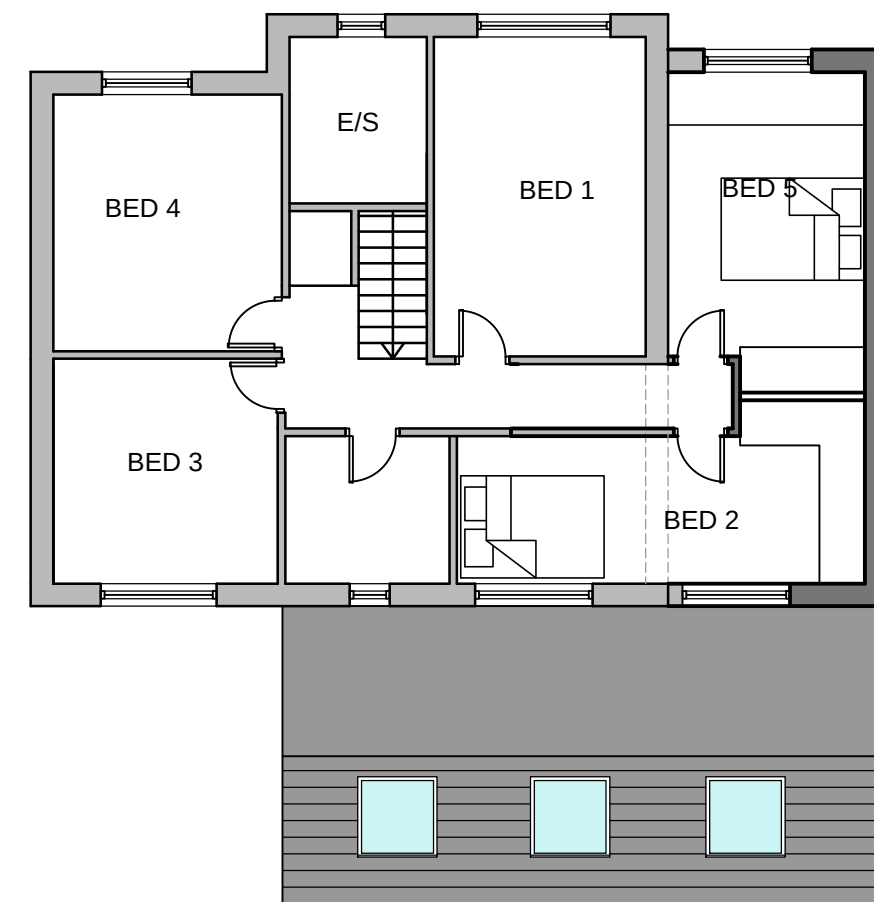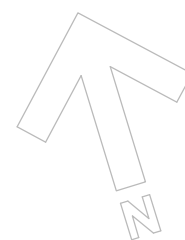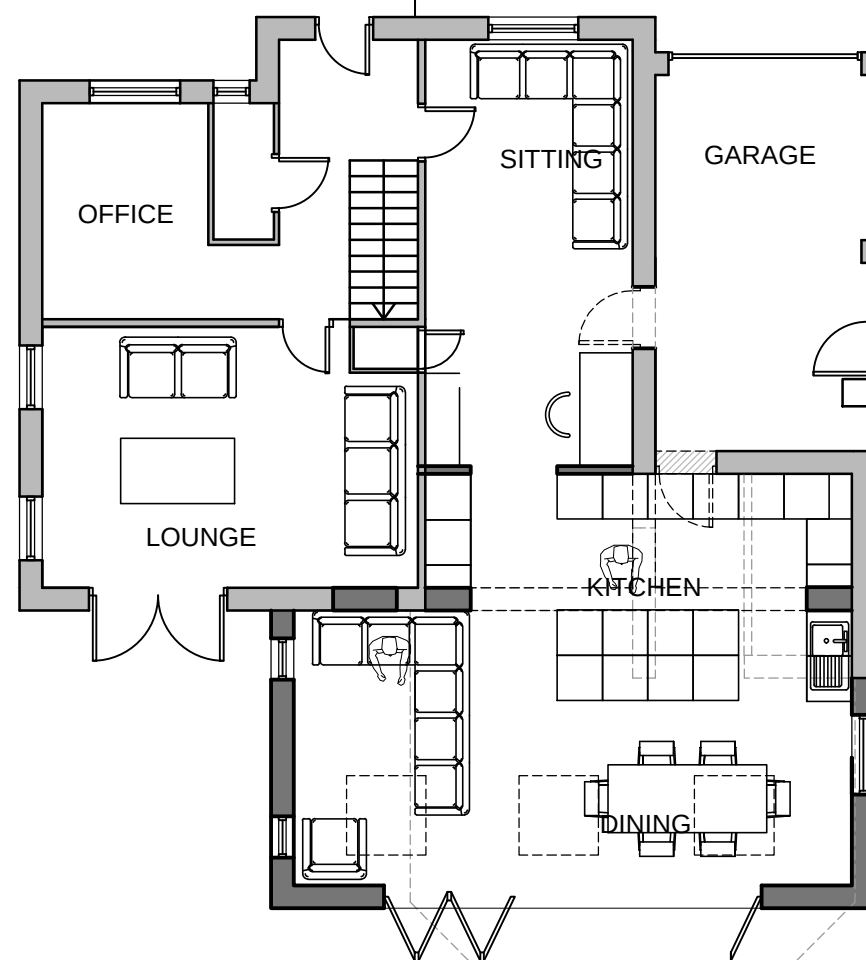


Section AA


PROPOSED PLANS & SECTION

SCALE 1:100@A3 DRAWING GL88B/12


DRAWN 07/2015

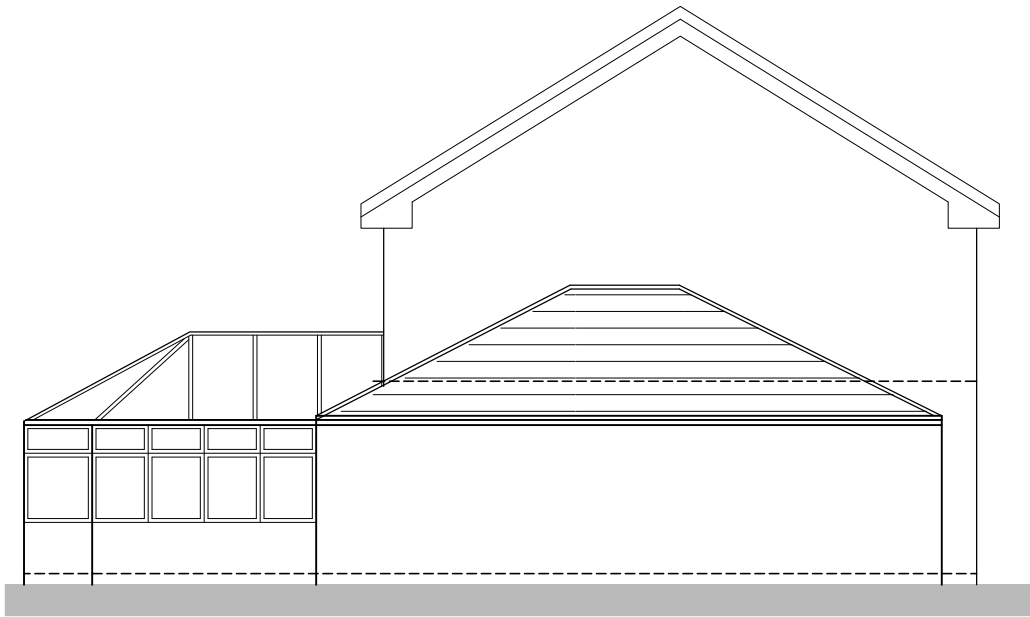

ELEVATION EAST

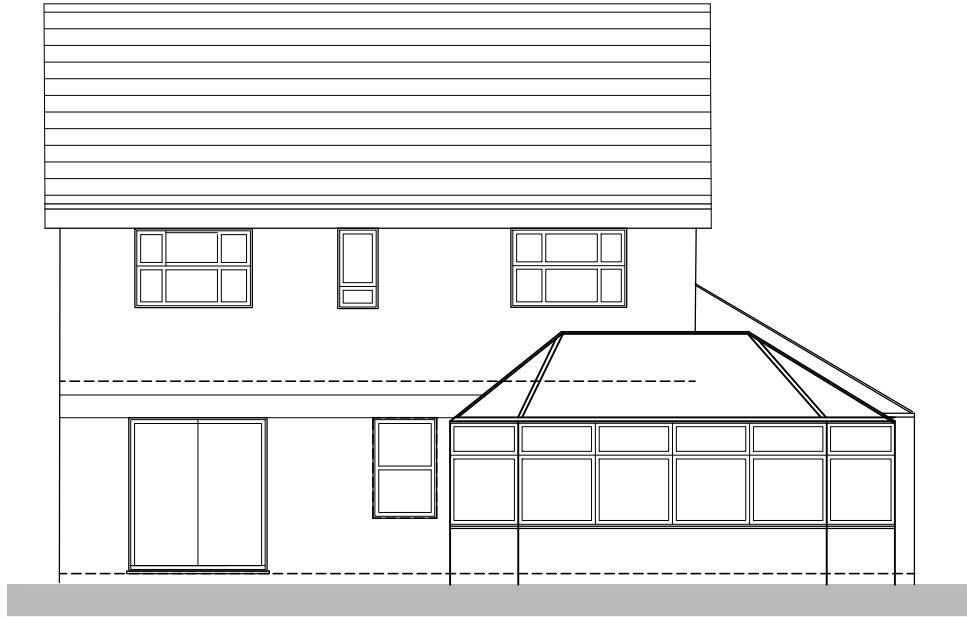


ELEVATION REAR

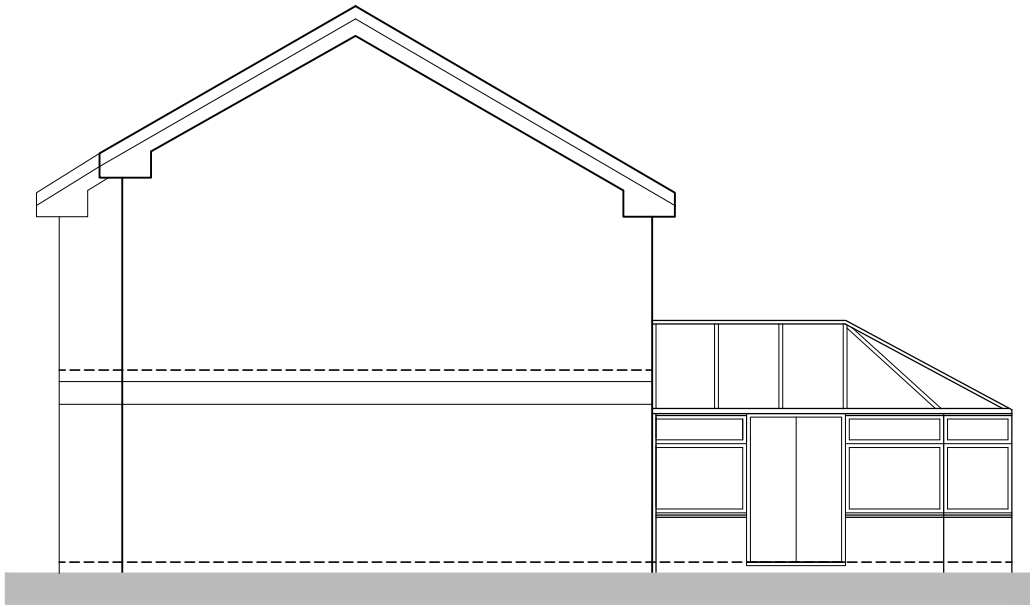

ELEVATION WEST




ELEVATION FRONT

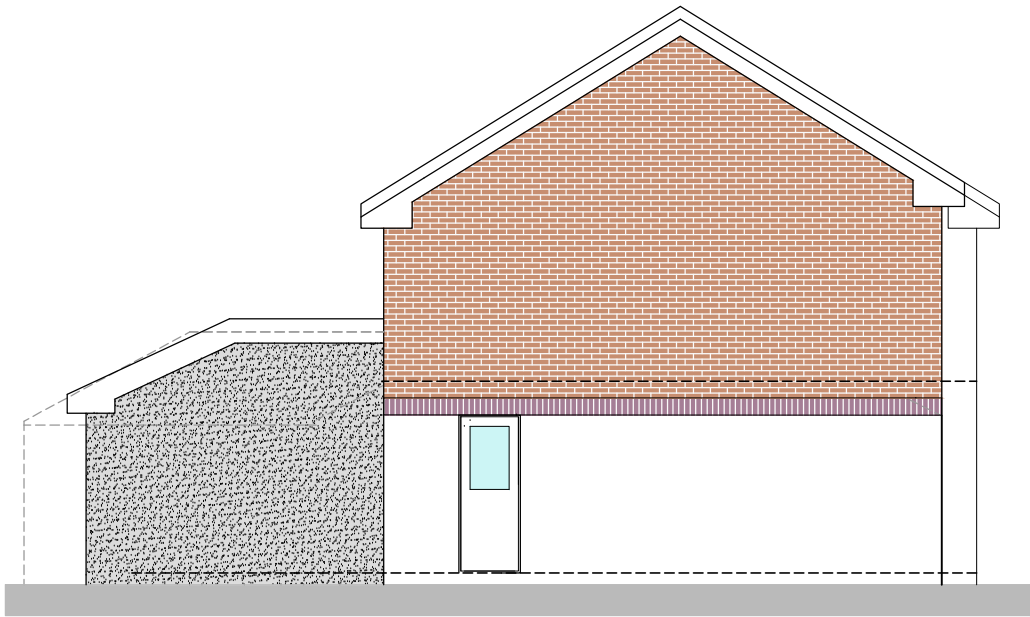

ELEVATION EAST



ELEVATION REAR

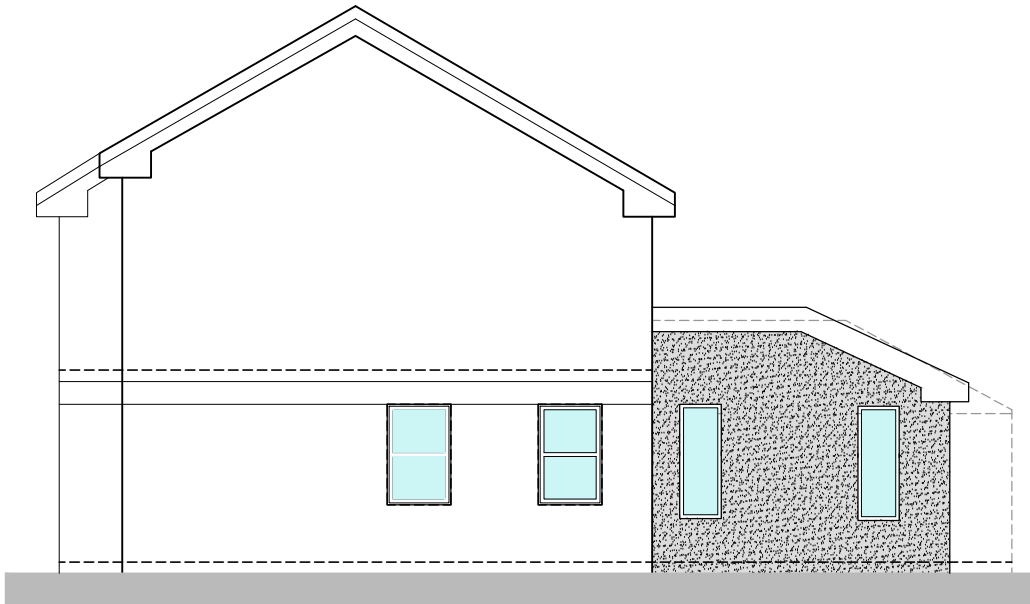

ELEVATION WEST



ELEVATION FRONT