




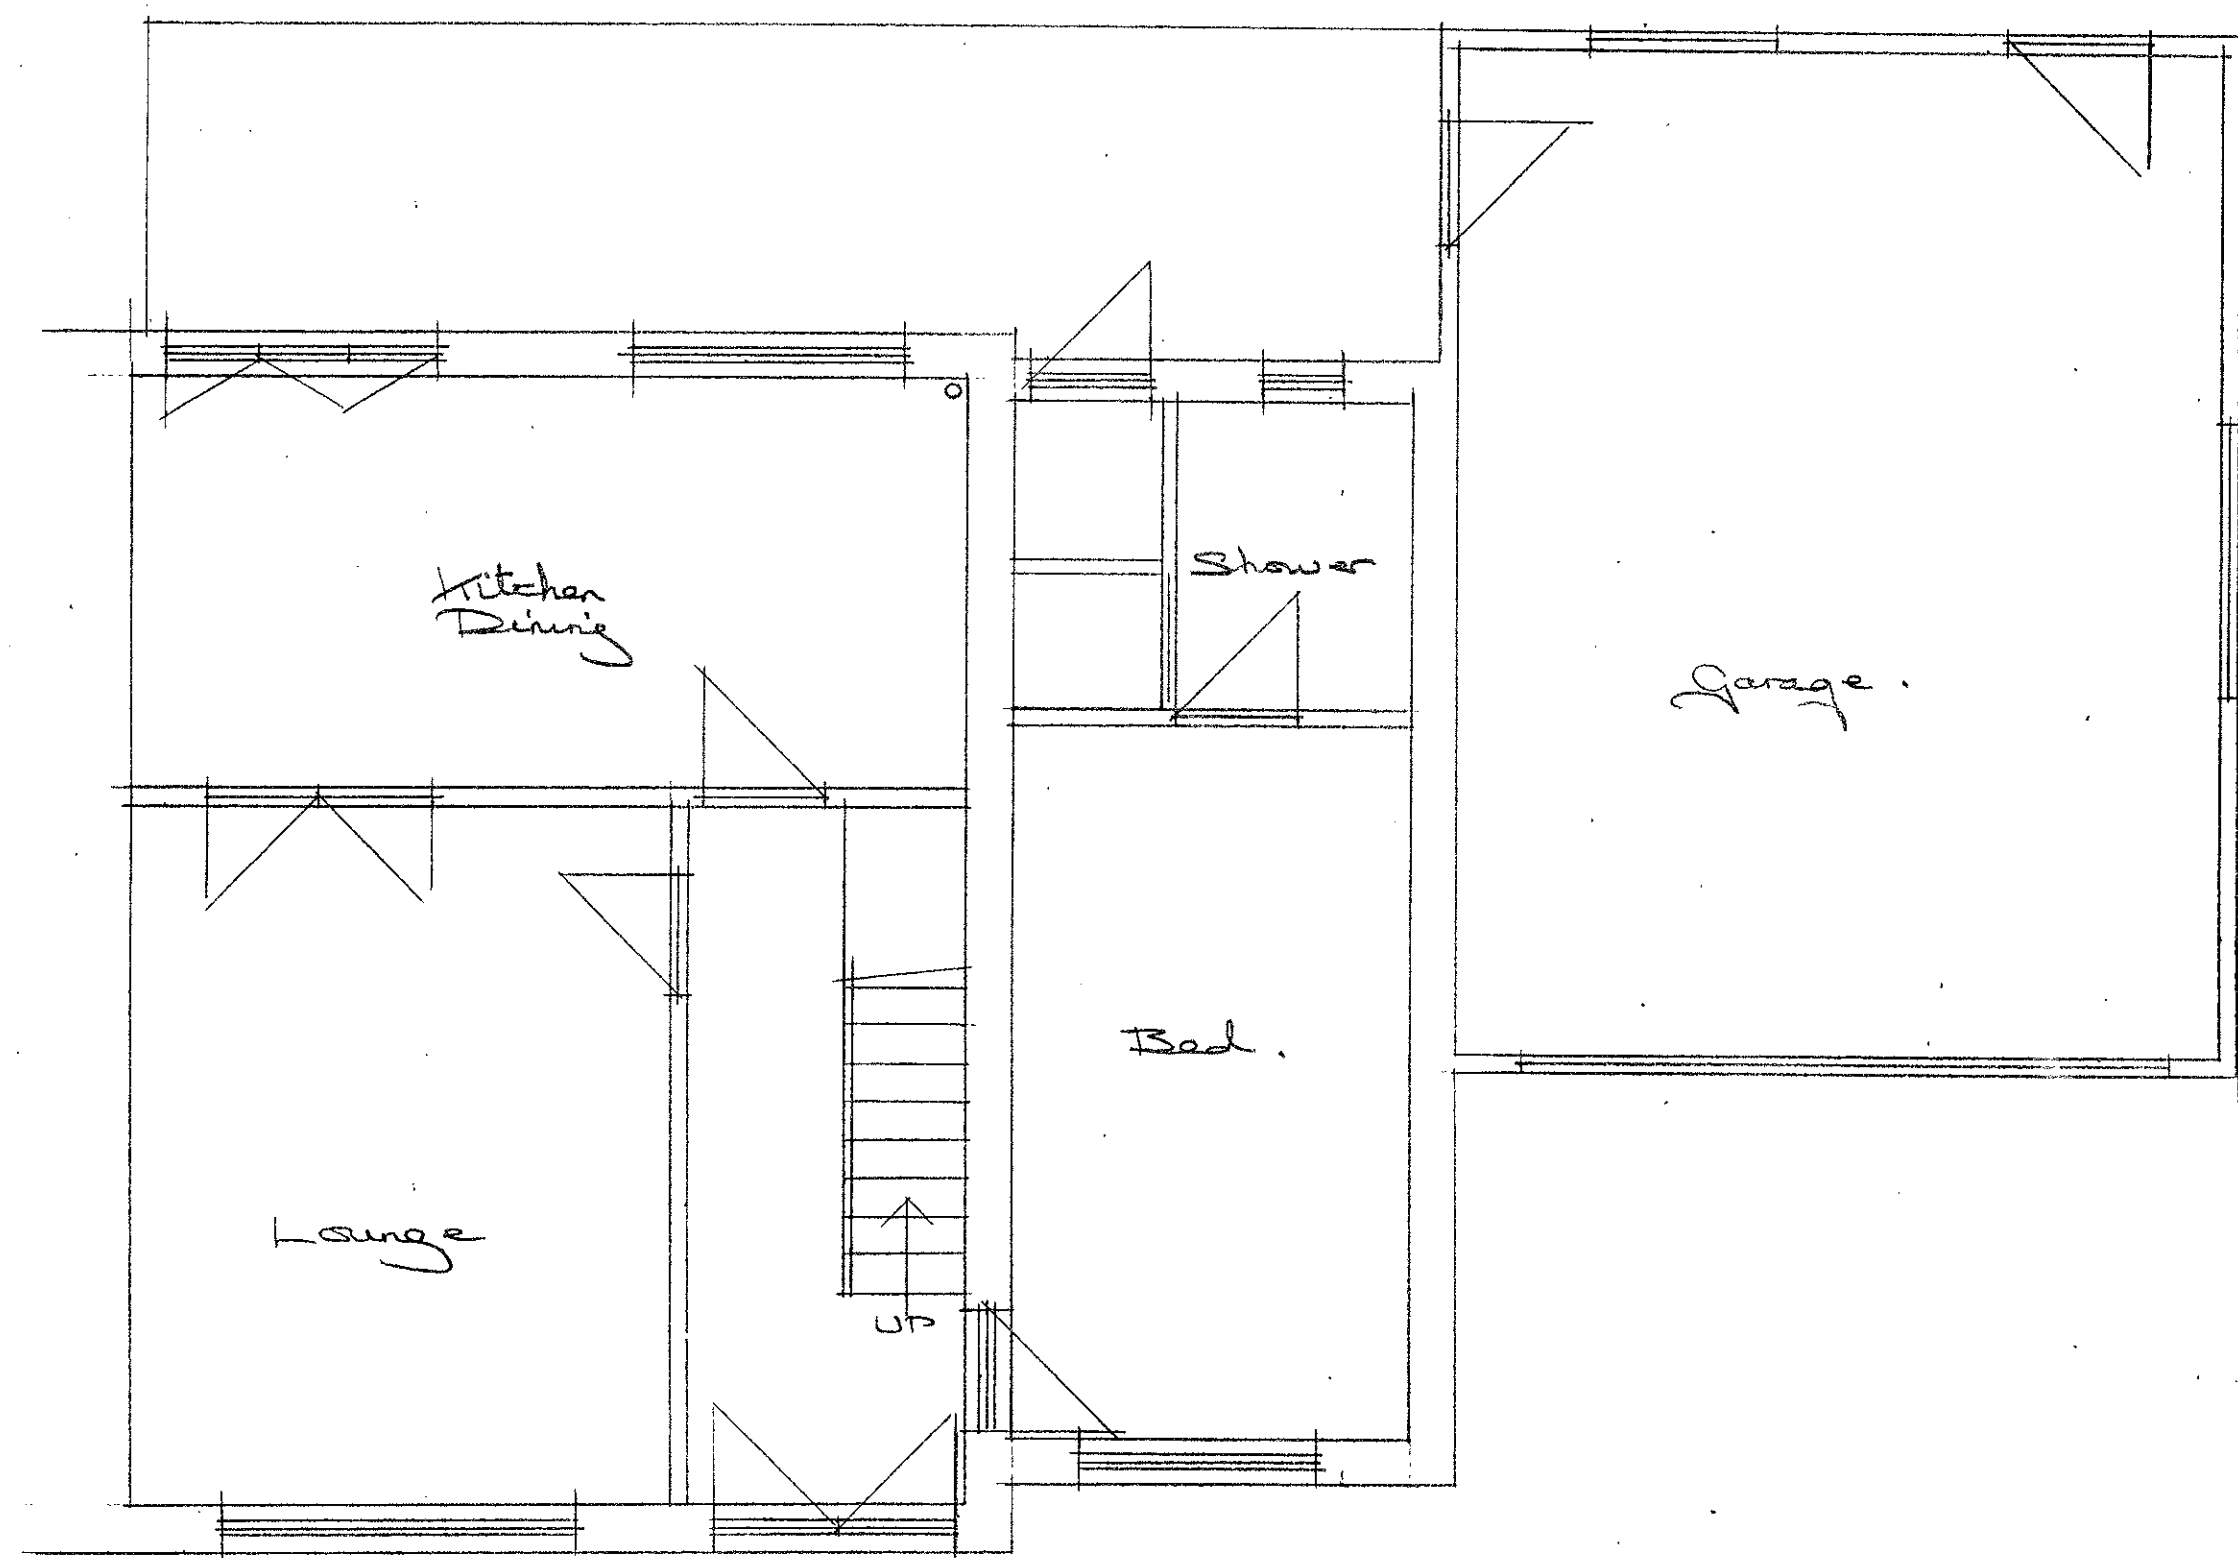


EXISTING GROUND FLOOR PLAN

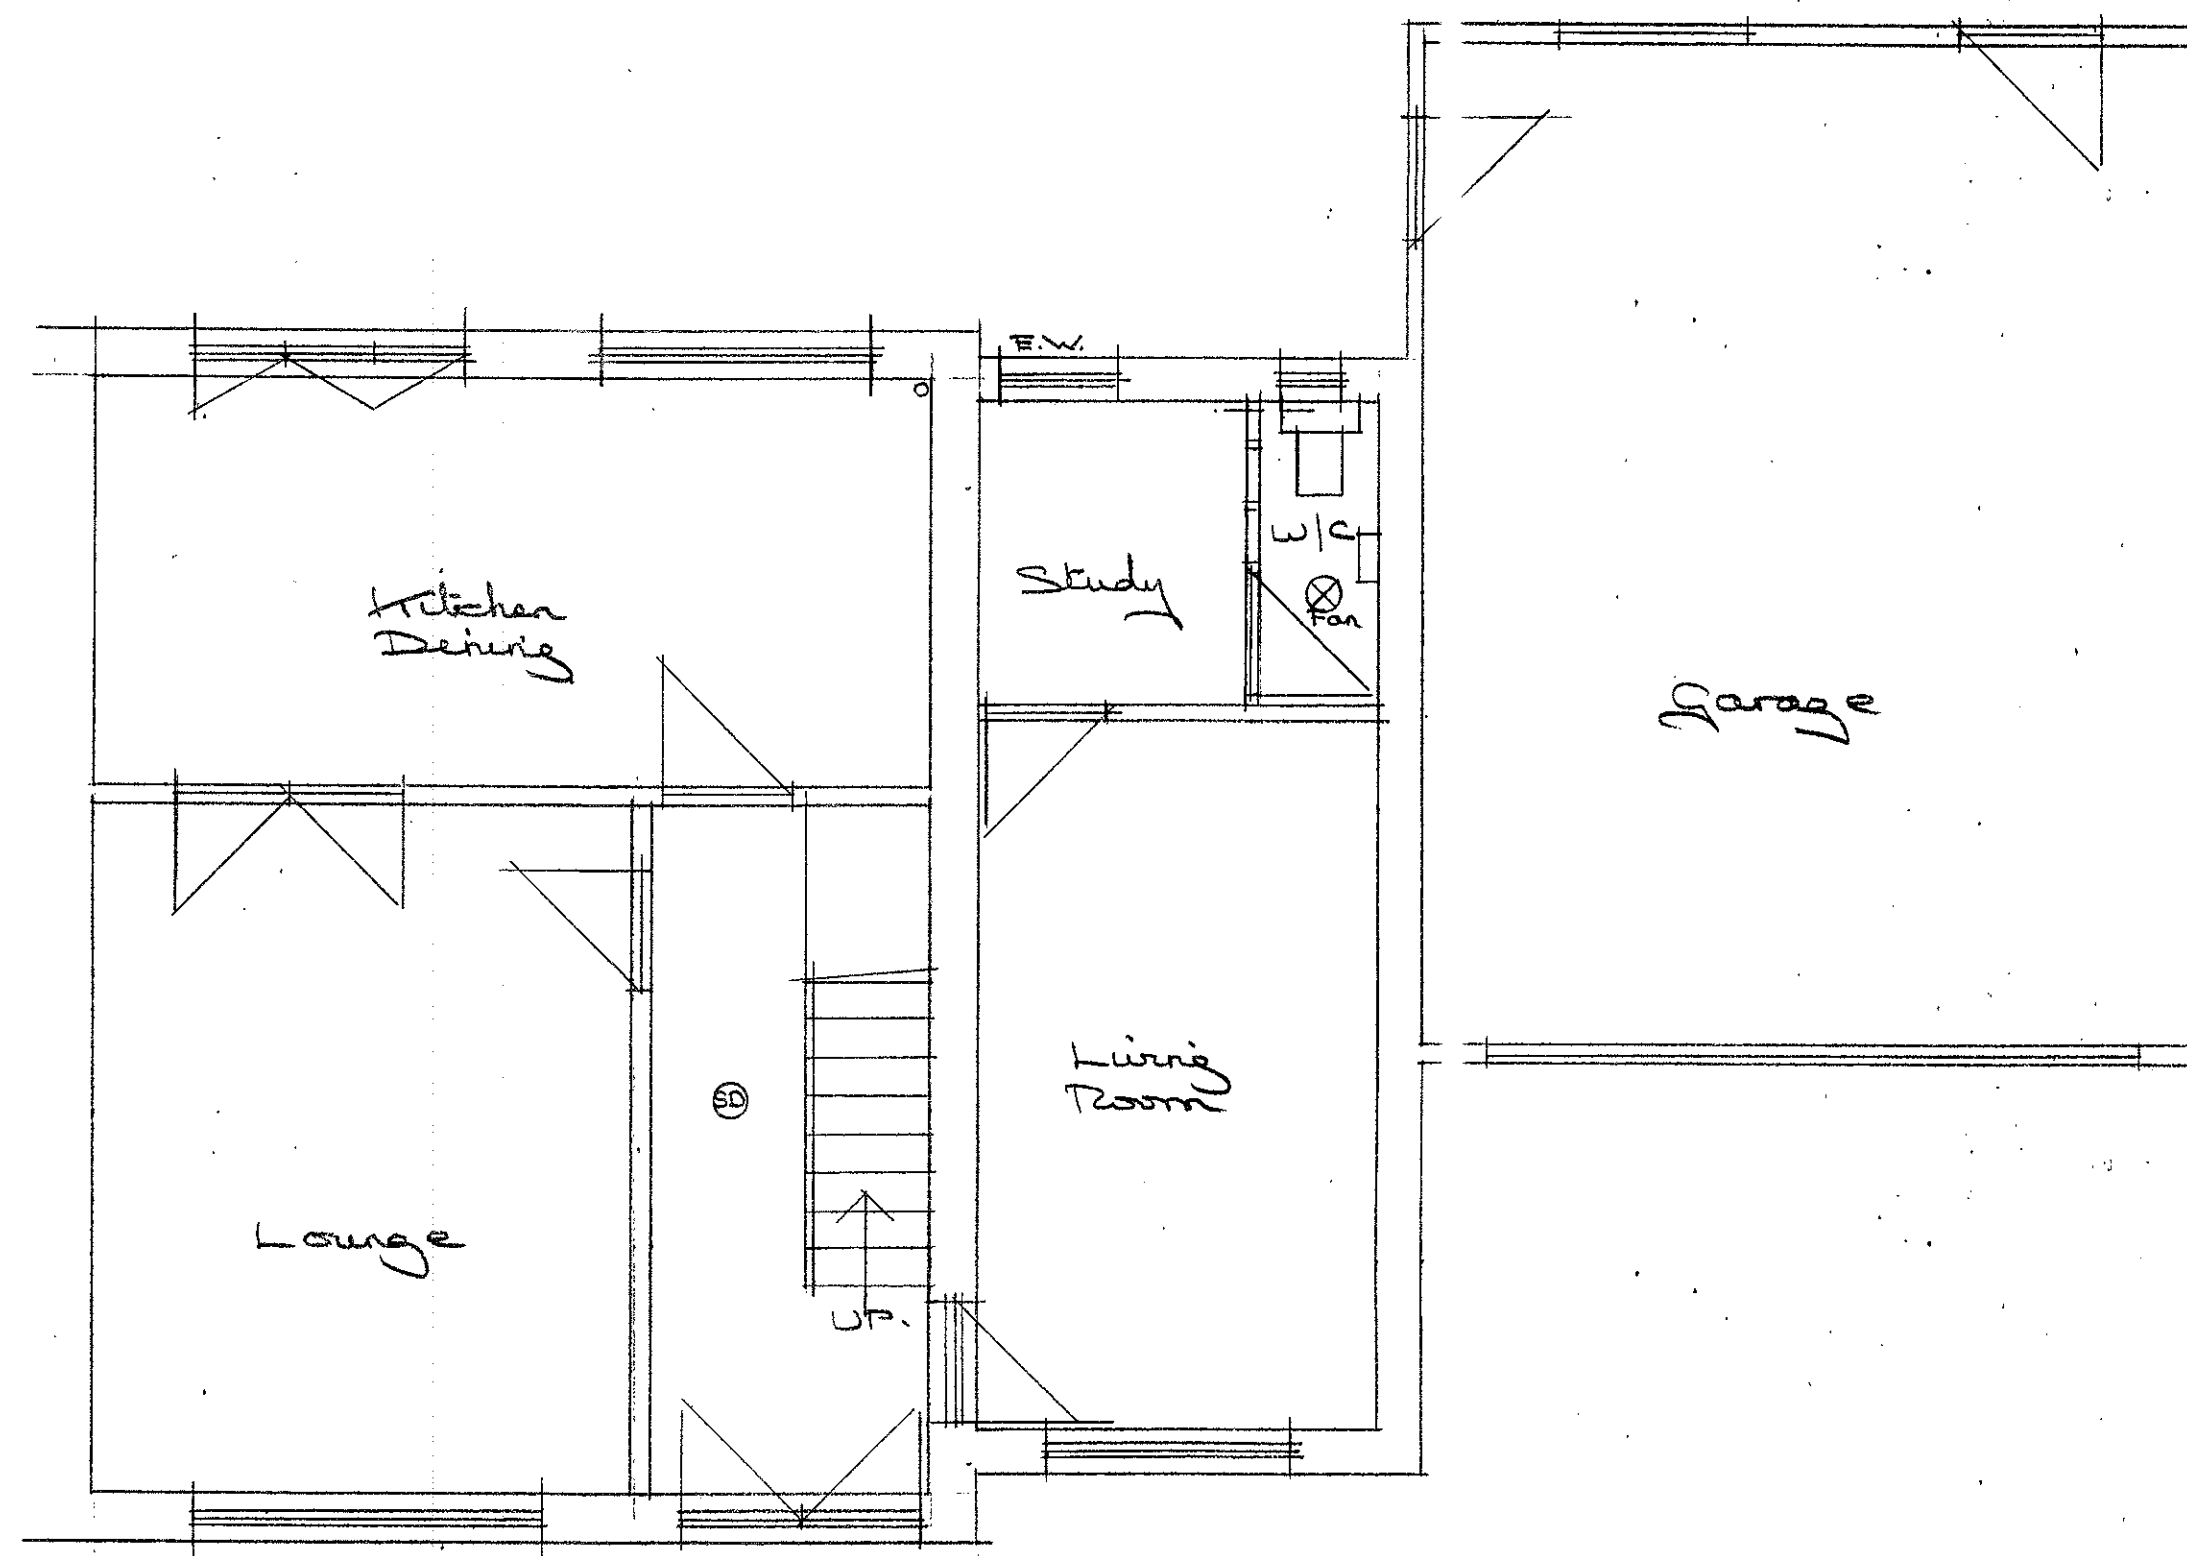


PROPOSED GROUND FLOOR PLAN

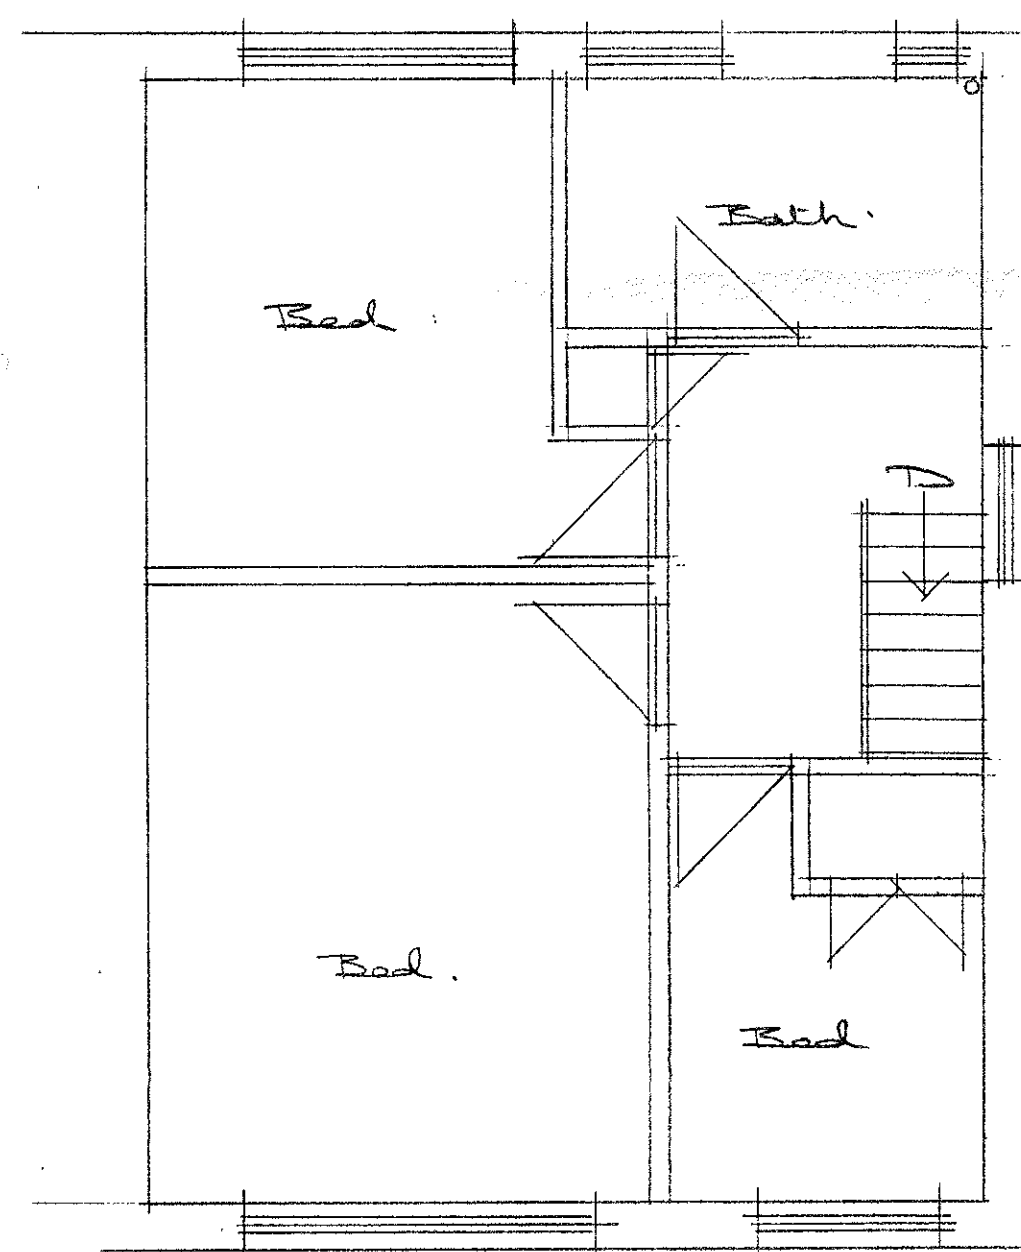

EXISTING FIRST FLOOR PLAN

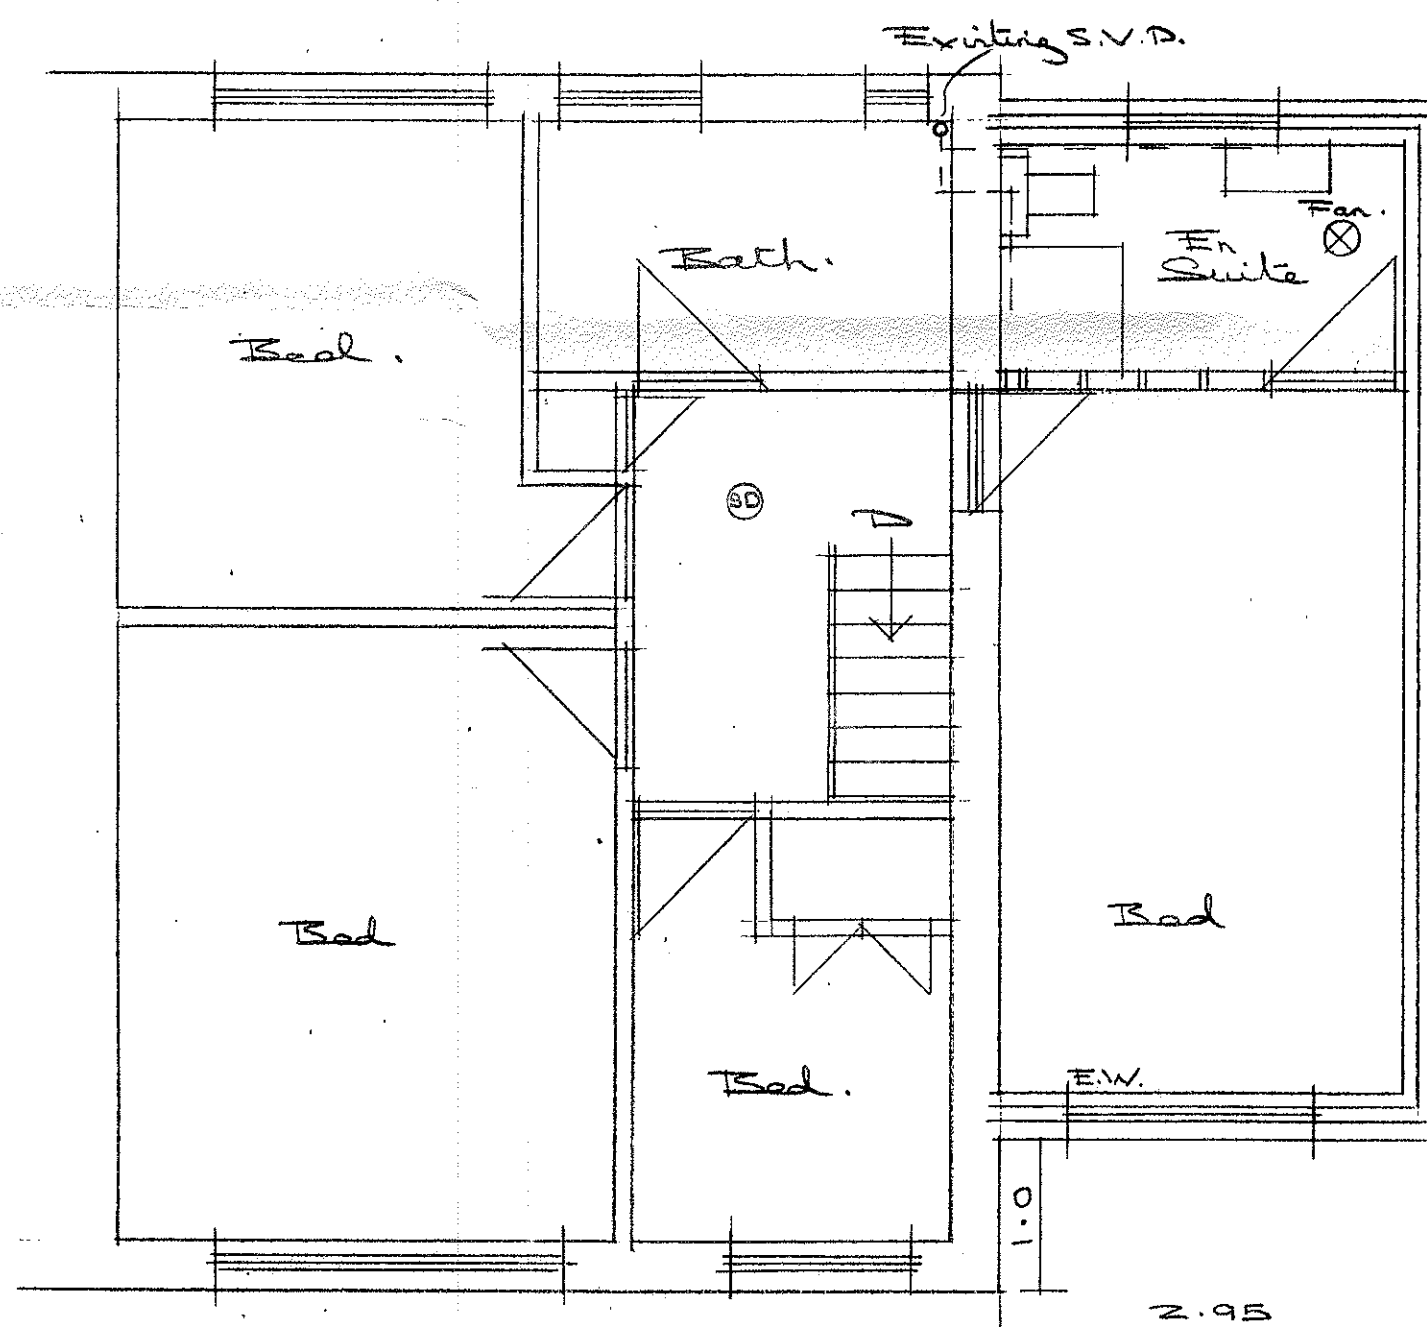


PROPOSED FIRST FLOOR PLAN

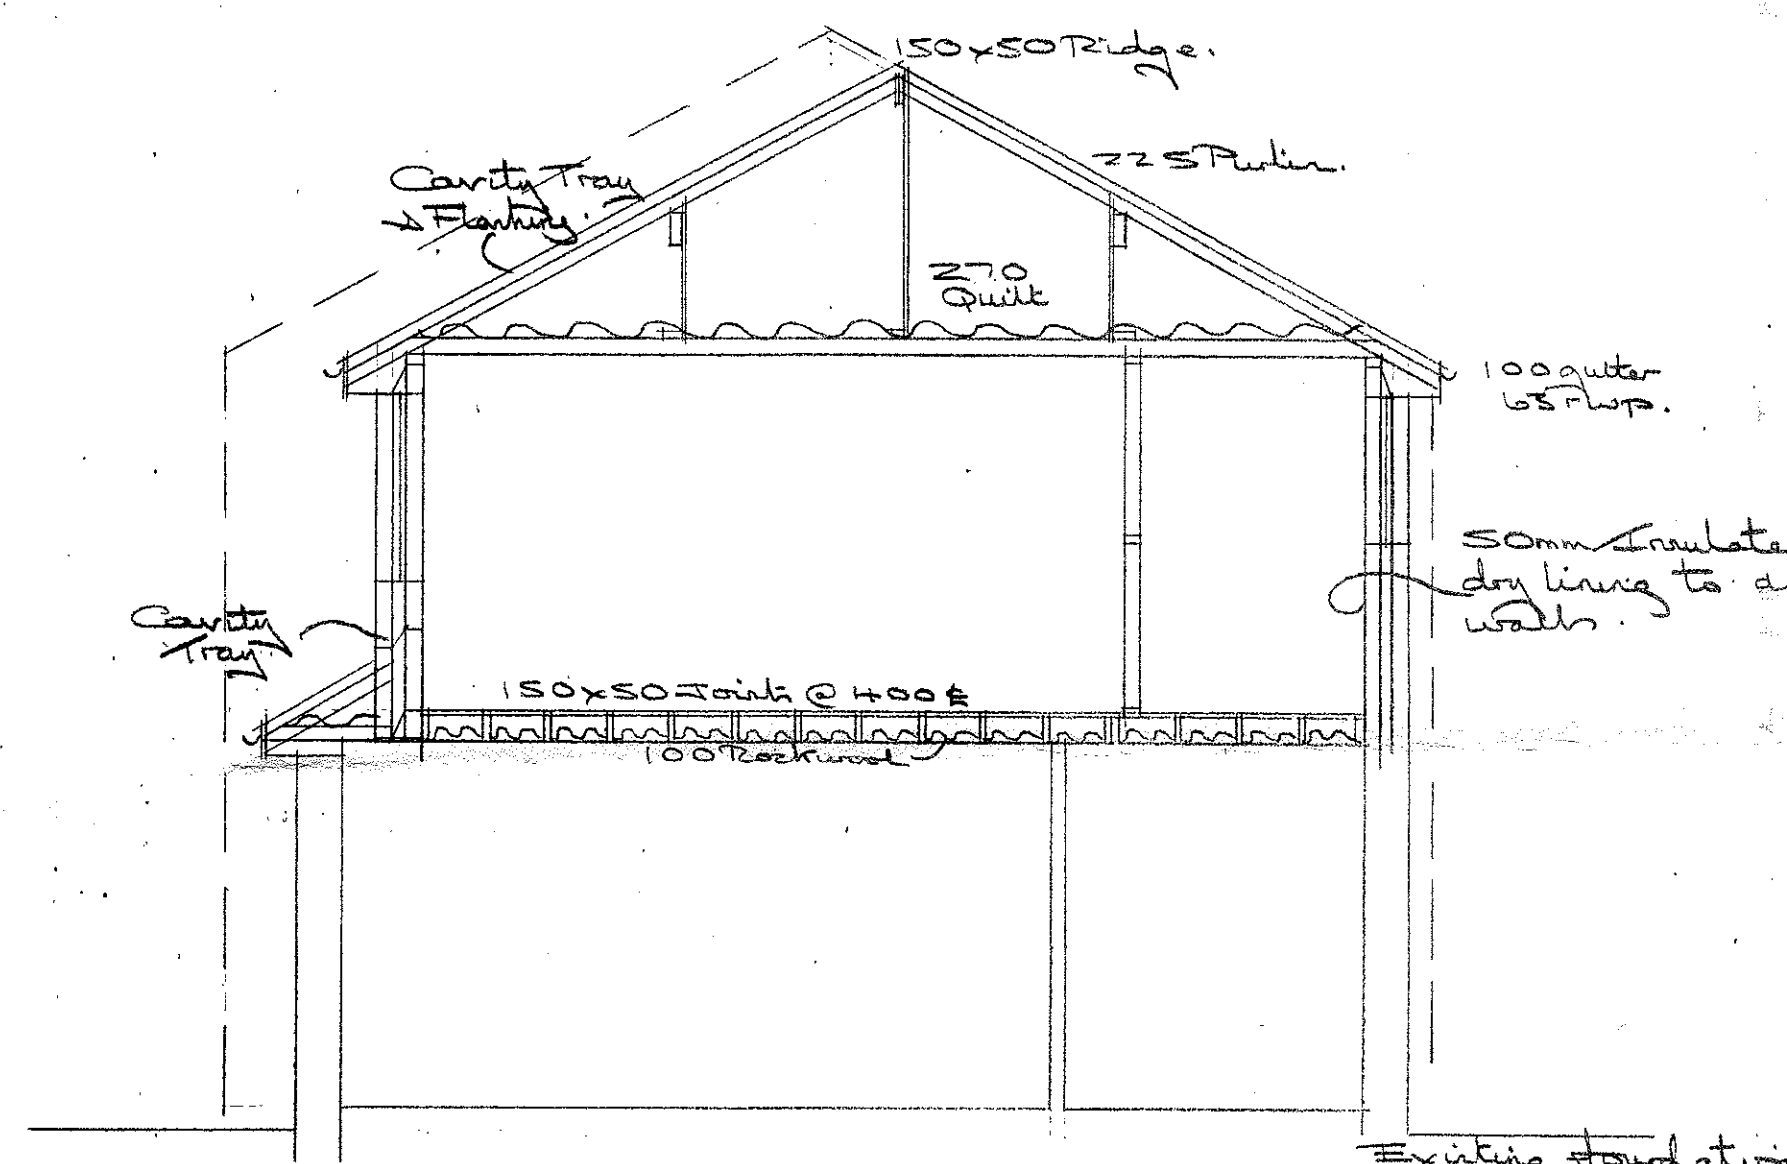


SECTION


Existing foundation to single story to be uncasted before commenced. Trial Hole dug.

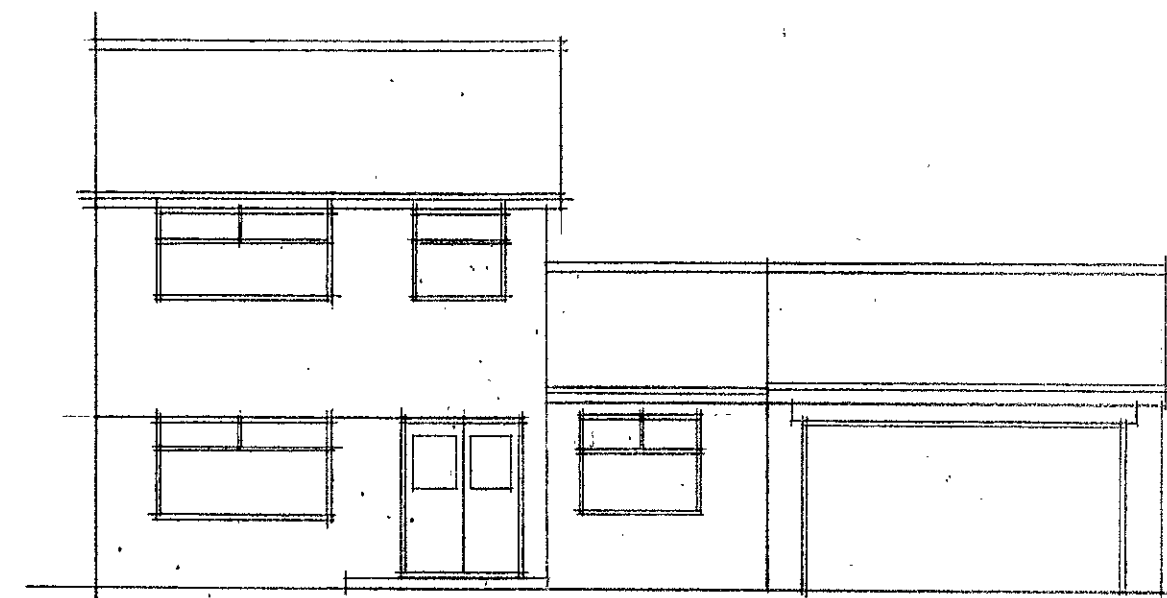


EXISTING FRONT ELEVATION

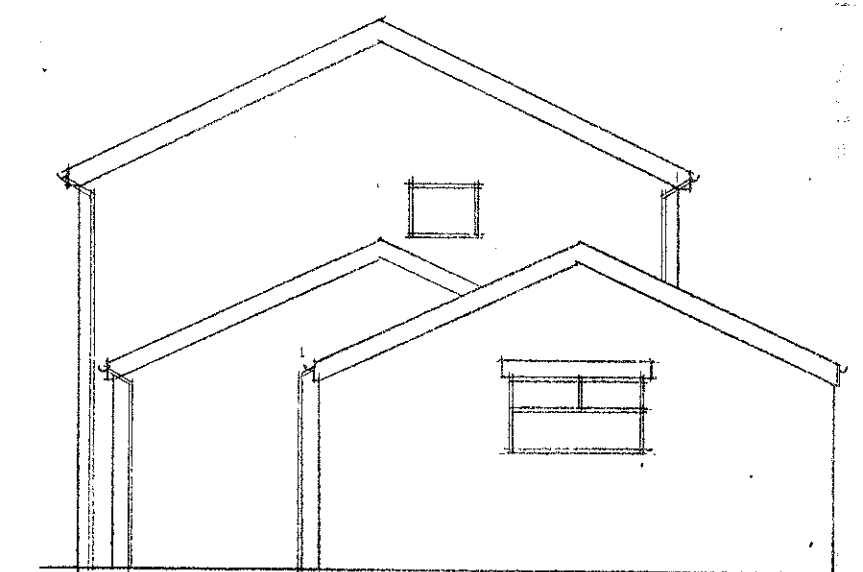

EXISTING SIDE ELEVATION

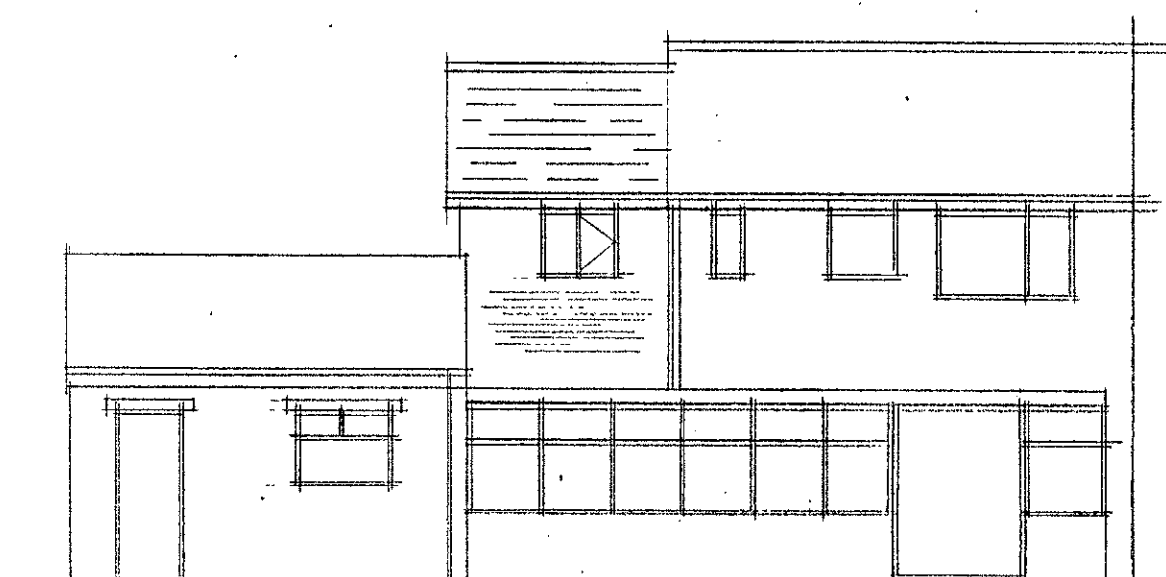


PROPOSED REAR ELEVATION

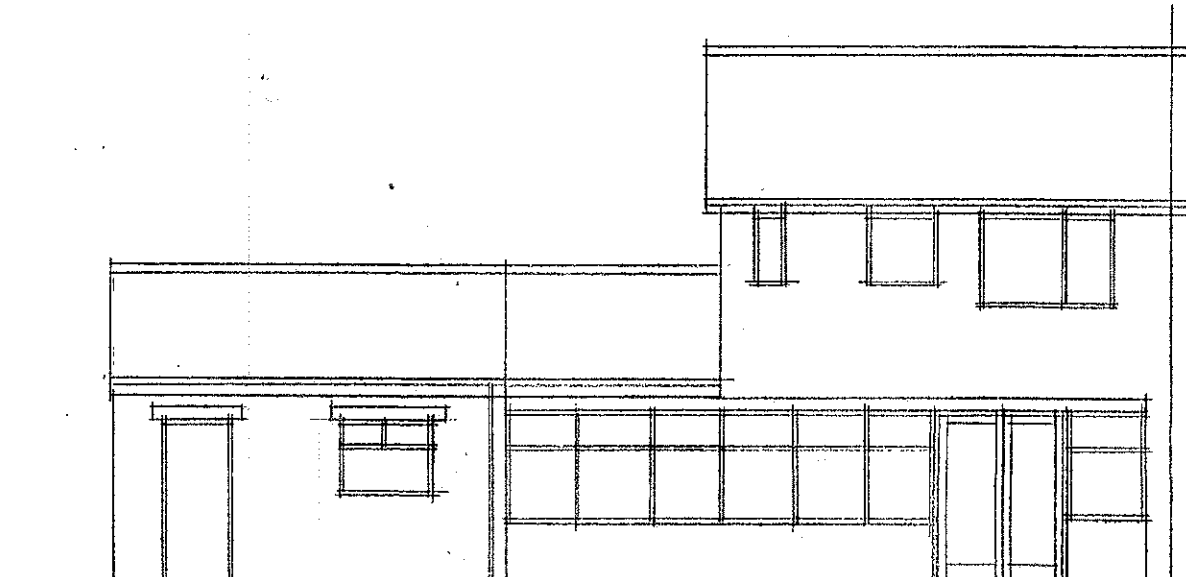

EXISTING REAR ELEVATION



PROPOSED FRONT ELEVATION

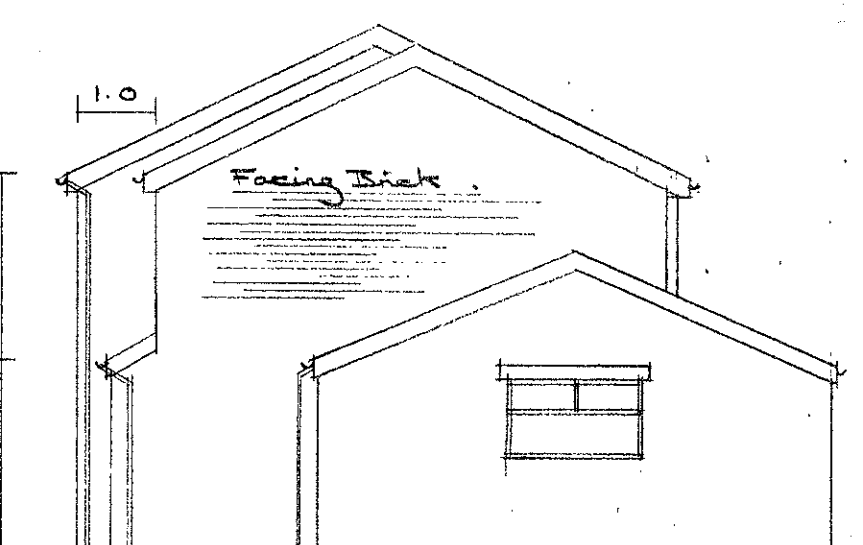

PROPOSED SIDE ELEVATION