



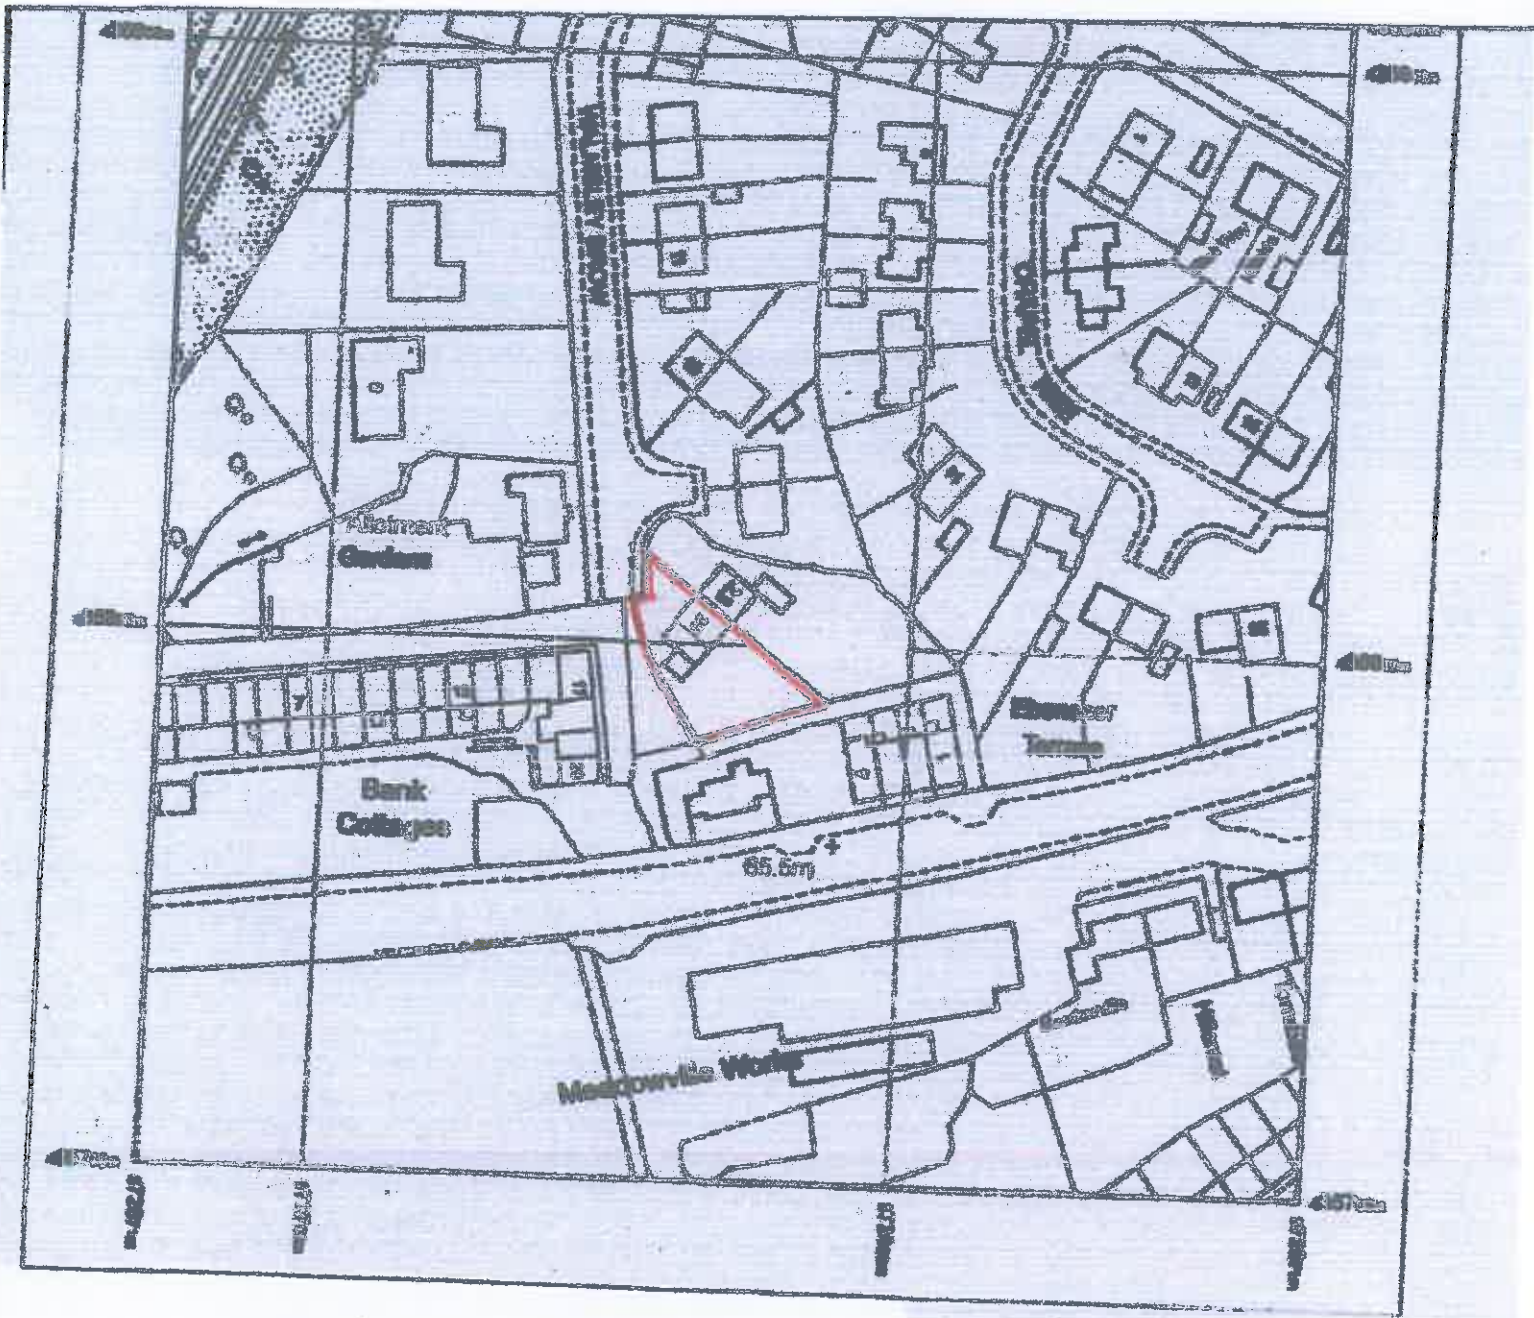

SCALE 1:1250

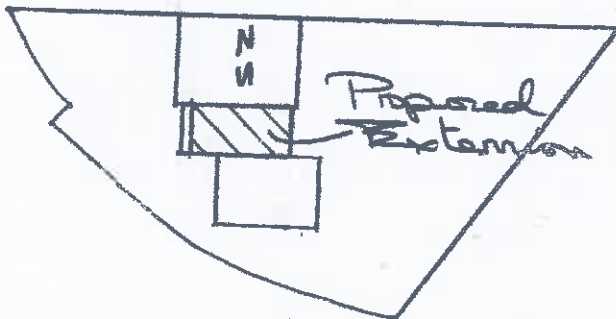

BLOCK PLAN  
SCALE 1:500