

NOTES  
 THIS DRAWING IS TO BE READ IN CONJUNCTION WITH ALL OTHER DRAWINGS FOR THIS PROJECT.  
 ALL LEVELS AND DIMENSIONS ARE TO BE CHECKED ON SITE BY THE CONTRACTOR, PRIOR TO PLACING ORDERS OR COMMENCING ANY OF THE RELEVANT WORKS.  
 ALL DIMENSIONS ARE IN MILLIMETRES UNLESS STATED OTHERWISE.  
 ANY DISCREPANCIES BETWEEN THE INFORMATION SHOWN ON THE PLAN AND THAT FOUND ON SITE ARE TO BE REPORTED TO THE DESIGNER IMMEDIATELY.

verge to be 25x175-200 and be s.w. vac-vac treated and painted with a mirco-porus paint system, fixed onto a packer, screwed into the wall at 900mm centres

dpc, and lapped over Birtley lintol and trapped between lintol and external face, allowing for weepholes at 900mm centres over stone lintol


new 150high x 125mm thick reconstituted stone head with an ashlar finish, and colour to be Buff/yellow to match surrounding head.  
 Actual stone head non-loadbearing, and IG or Birtley Lintol to carry both inner and external leaves.

external wall to construction to be as follows :-  
 100mm inner leaf of 7N/mm sq dense concrete block, 125mm cavity, and 100mm reconstituted coarse stone facing, actual sample of external material to be submitted for approval to LA.

thermabate cavity closers to cill and jambs around all new window and door locations.

new stone cills to have a spaly on to allow for water to shed off, and be sited on a DPC at the rear and under the cill, extg stonework to be cut to suit and allow for insulation to be retuened into the cill as shown, and then trapped using a timber batten.

new re-constituted coarsed stone facings are to match adjoining housing 100mm high, with quoins at corner  
 Junctions to be 215mm high allowing for a 10mm sand cement mortar joint.

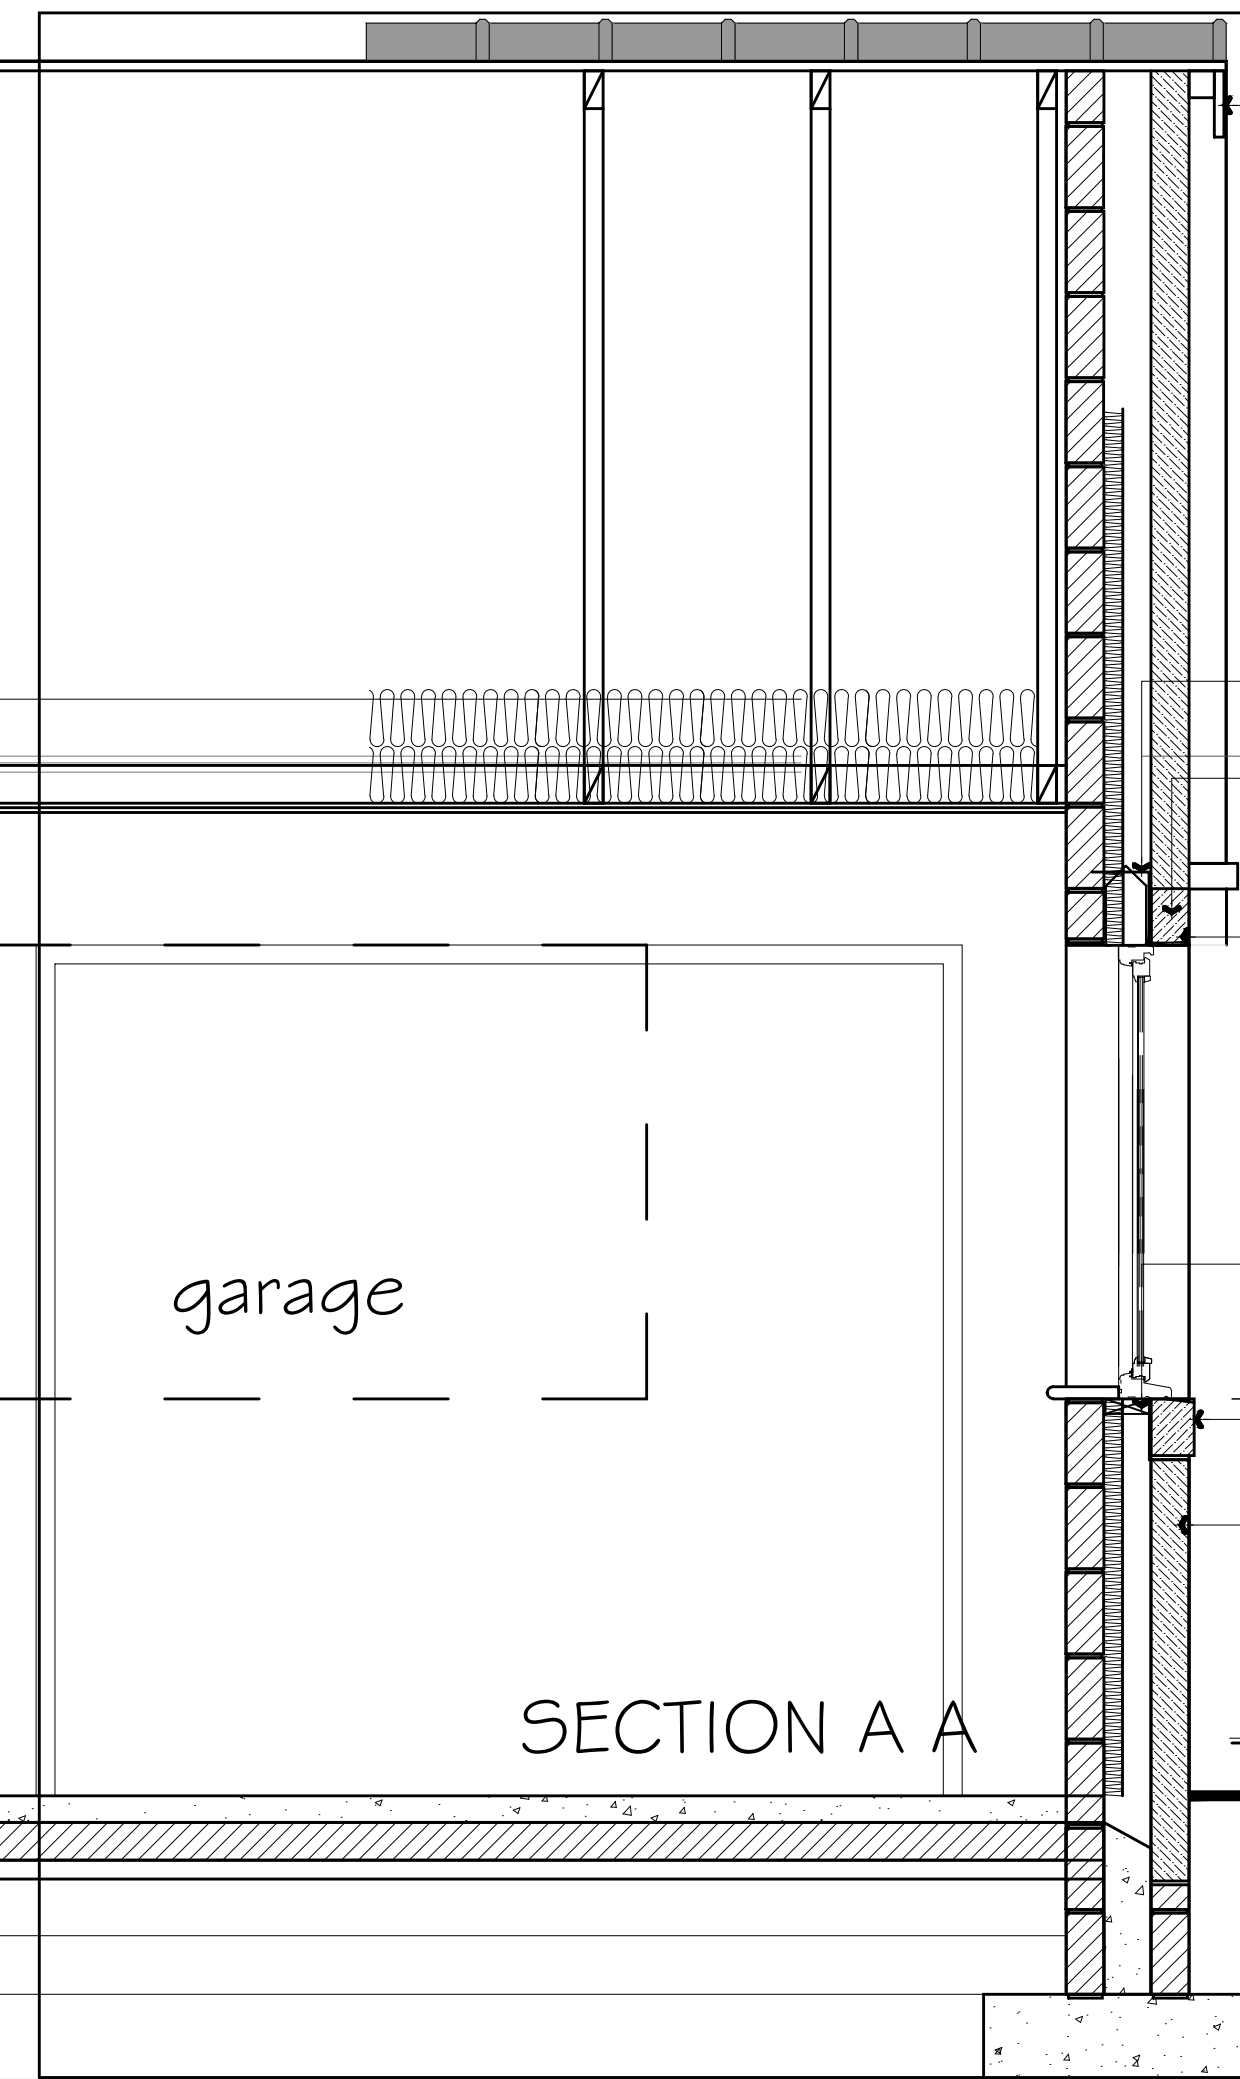

SECTION A A

1200

900

0.000m

750 min

garage

Rev.	Date	Description
------	------	-------------

**A.L.H. Design Services**  
 Barley Cottage, Brewery Street, Longridge, Lancs  
 PR3 3NB, Tel & Fax : (01772) 785719

Client  
 Mr W. Pye,  
 Shay Lane Ind Estate,  
 Shay Lane,  
 Longridge,  
 Lancs PR3 3BT

Job/Scheme Title  
 ERECTION OF DETACHED DWELLINGS

Drawing Title  
 GARAGE WINDOW DETAIL

Job/Scheme Number	Drawing Number		
0462/93	Drawing No 41		
Scale	Date	Drawn	Checked
1/20th	June 15	a.t.l-h.	