



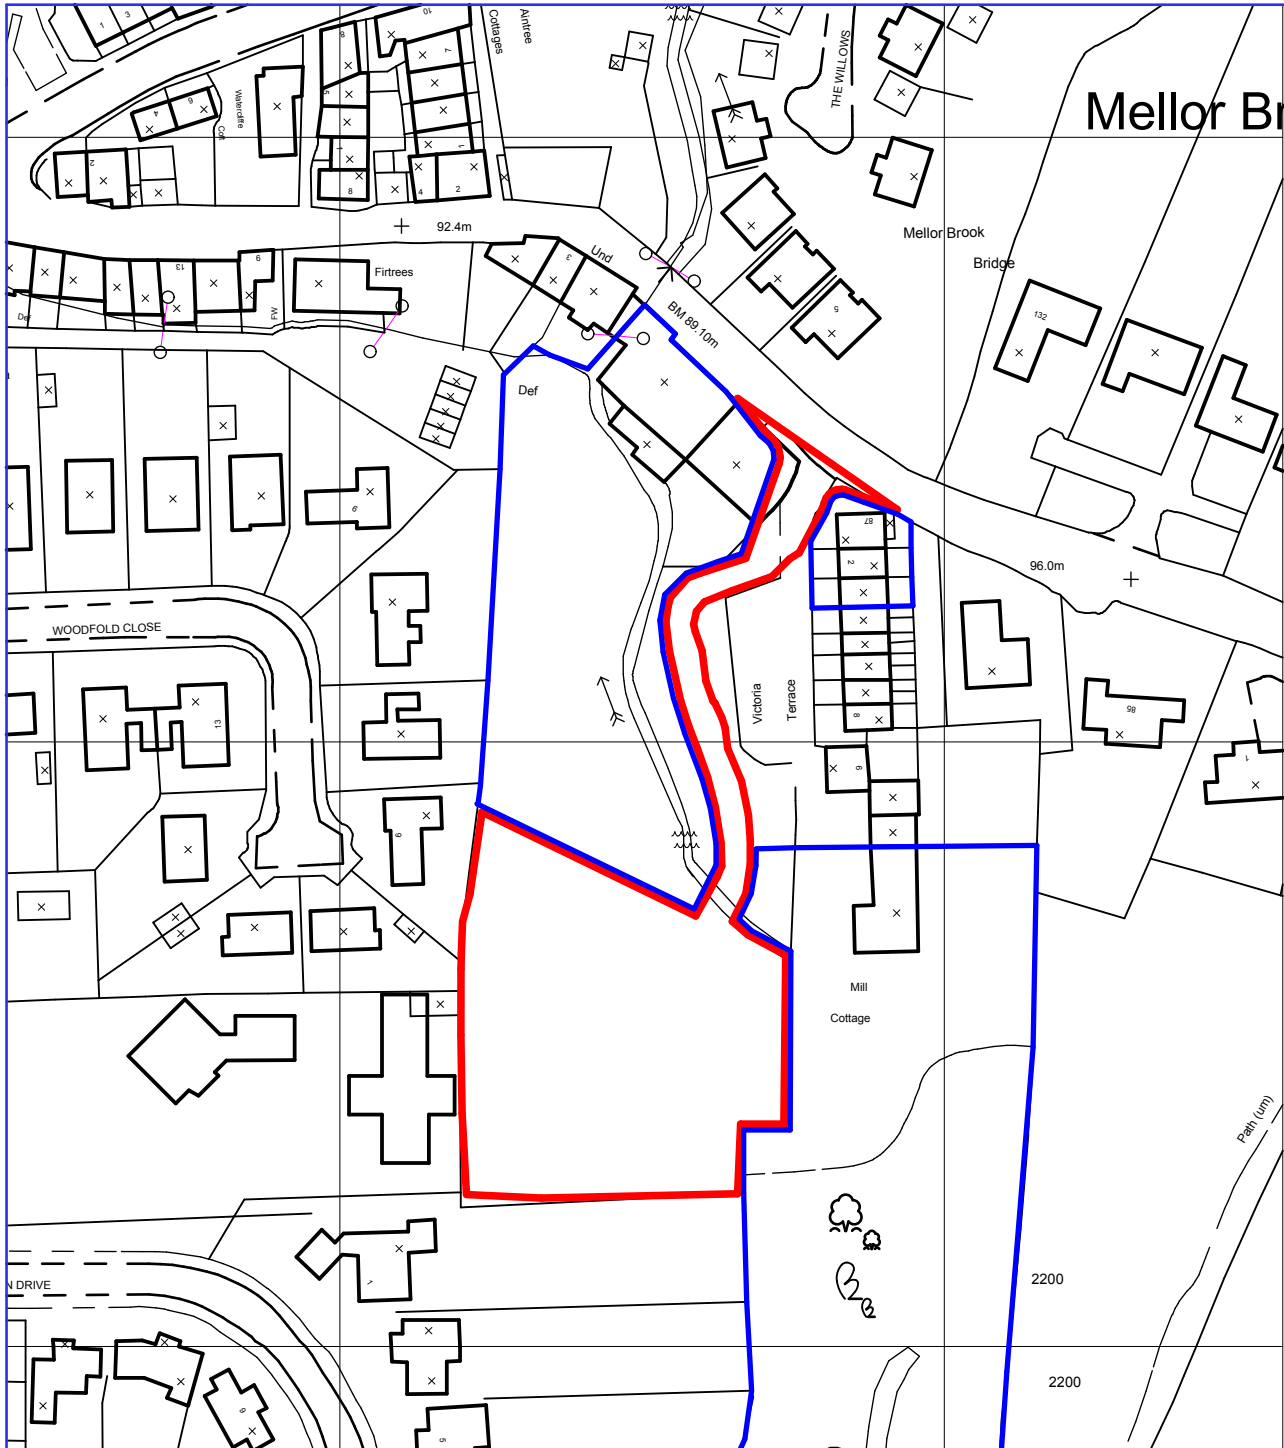

revisions:

A 02.10.12 - site boundary updated
B: 15.02.16 - site boundary updated

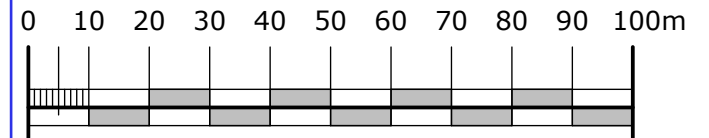

scale 1:1250

campbell driver partnership
architects designers surveyors

client: leehand properties ltd

project: land at victoria terrace
mellor brook

sheet: Location Plan

dwg no: 11.138	12	B
----------------	----	---

scale: 1:1250 @ A4

date: 13.09.12

drawn: ep

capricorn park
blakewater road
blackburn bb1 5qr
t: 01254 297700
f: 01254 297701
email: design@cdparchitects.co.uk