




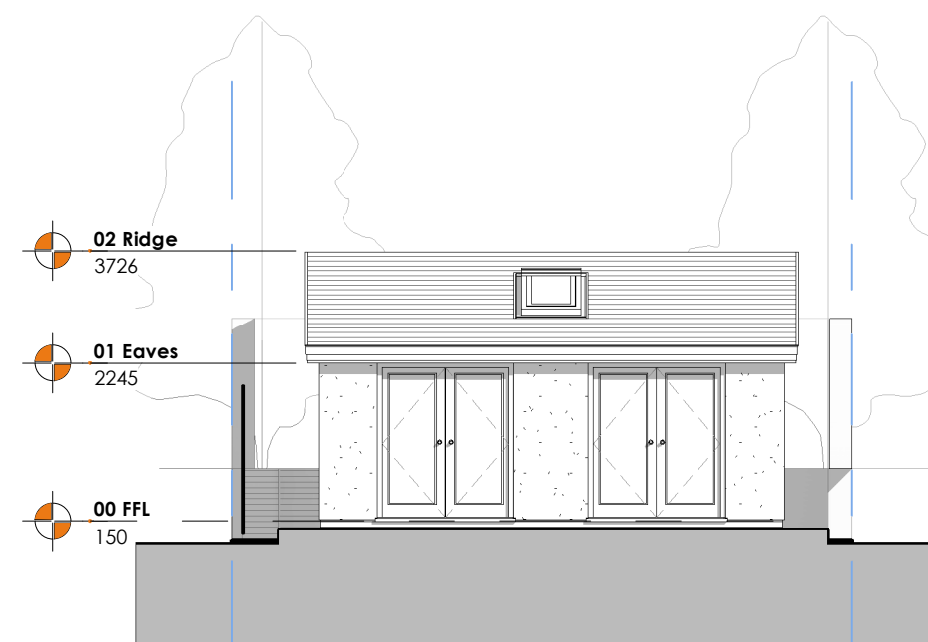


P1 P Front (west) Elevation
1 : 100 N171

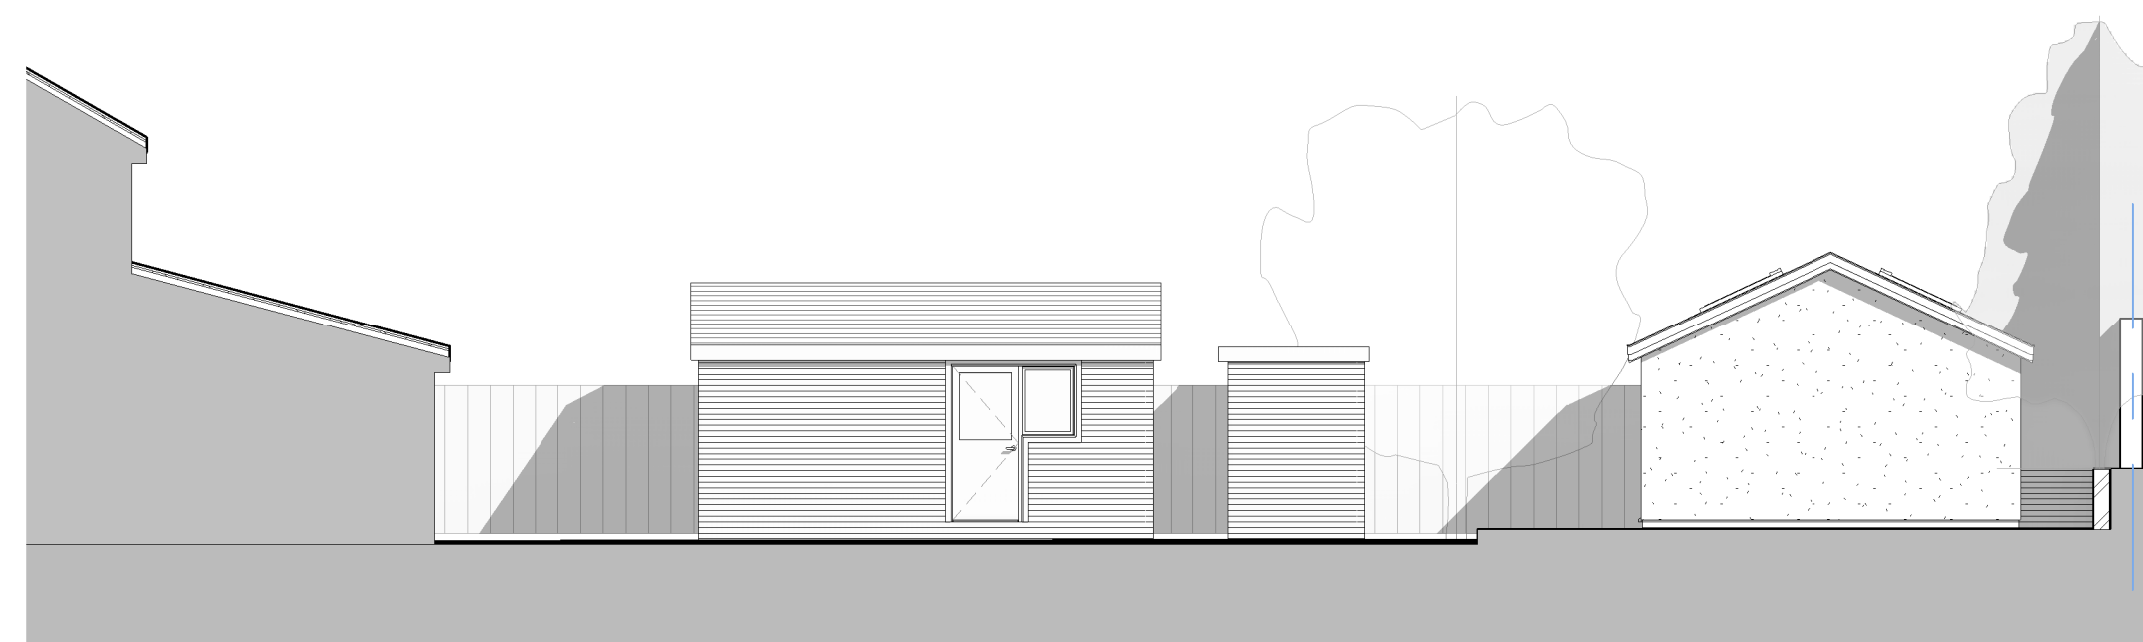


P2 Proposed Side (south) Elevation
1 : 100 N171

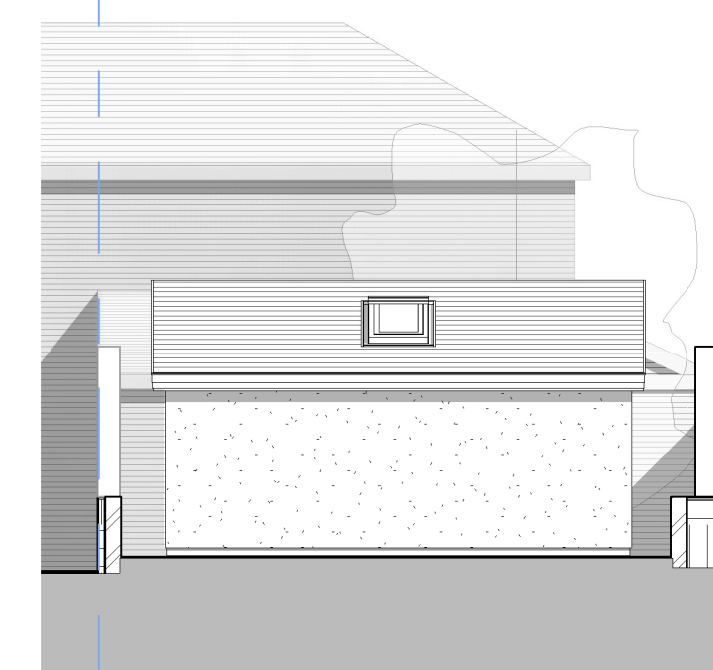


P3 Proposed Rear (east) Elevation
1 : 100 N171

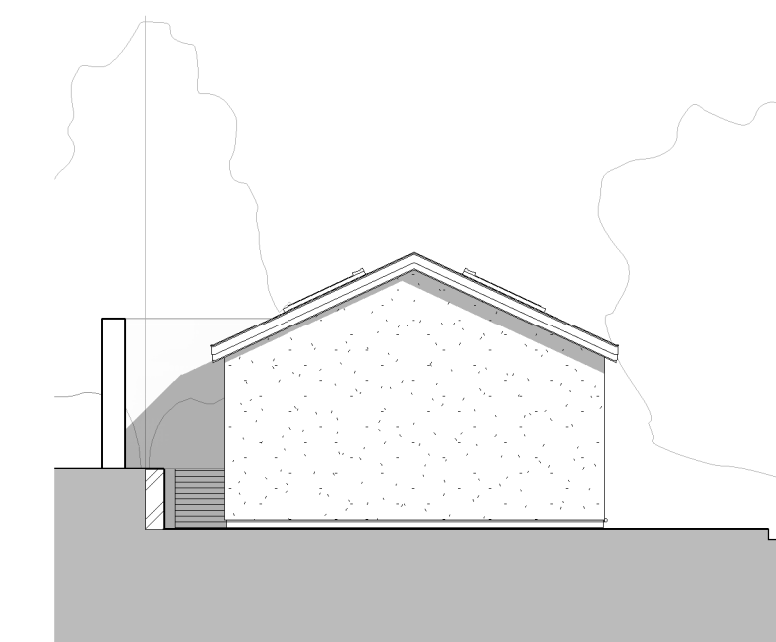


P4 Proposed Side (north) Elevation
1 : 100 N171

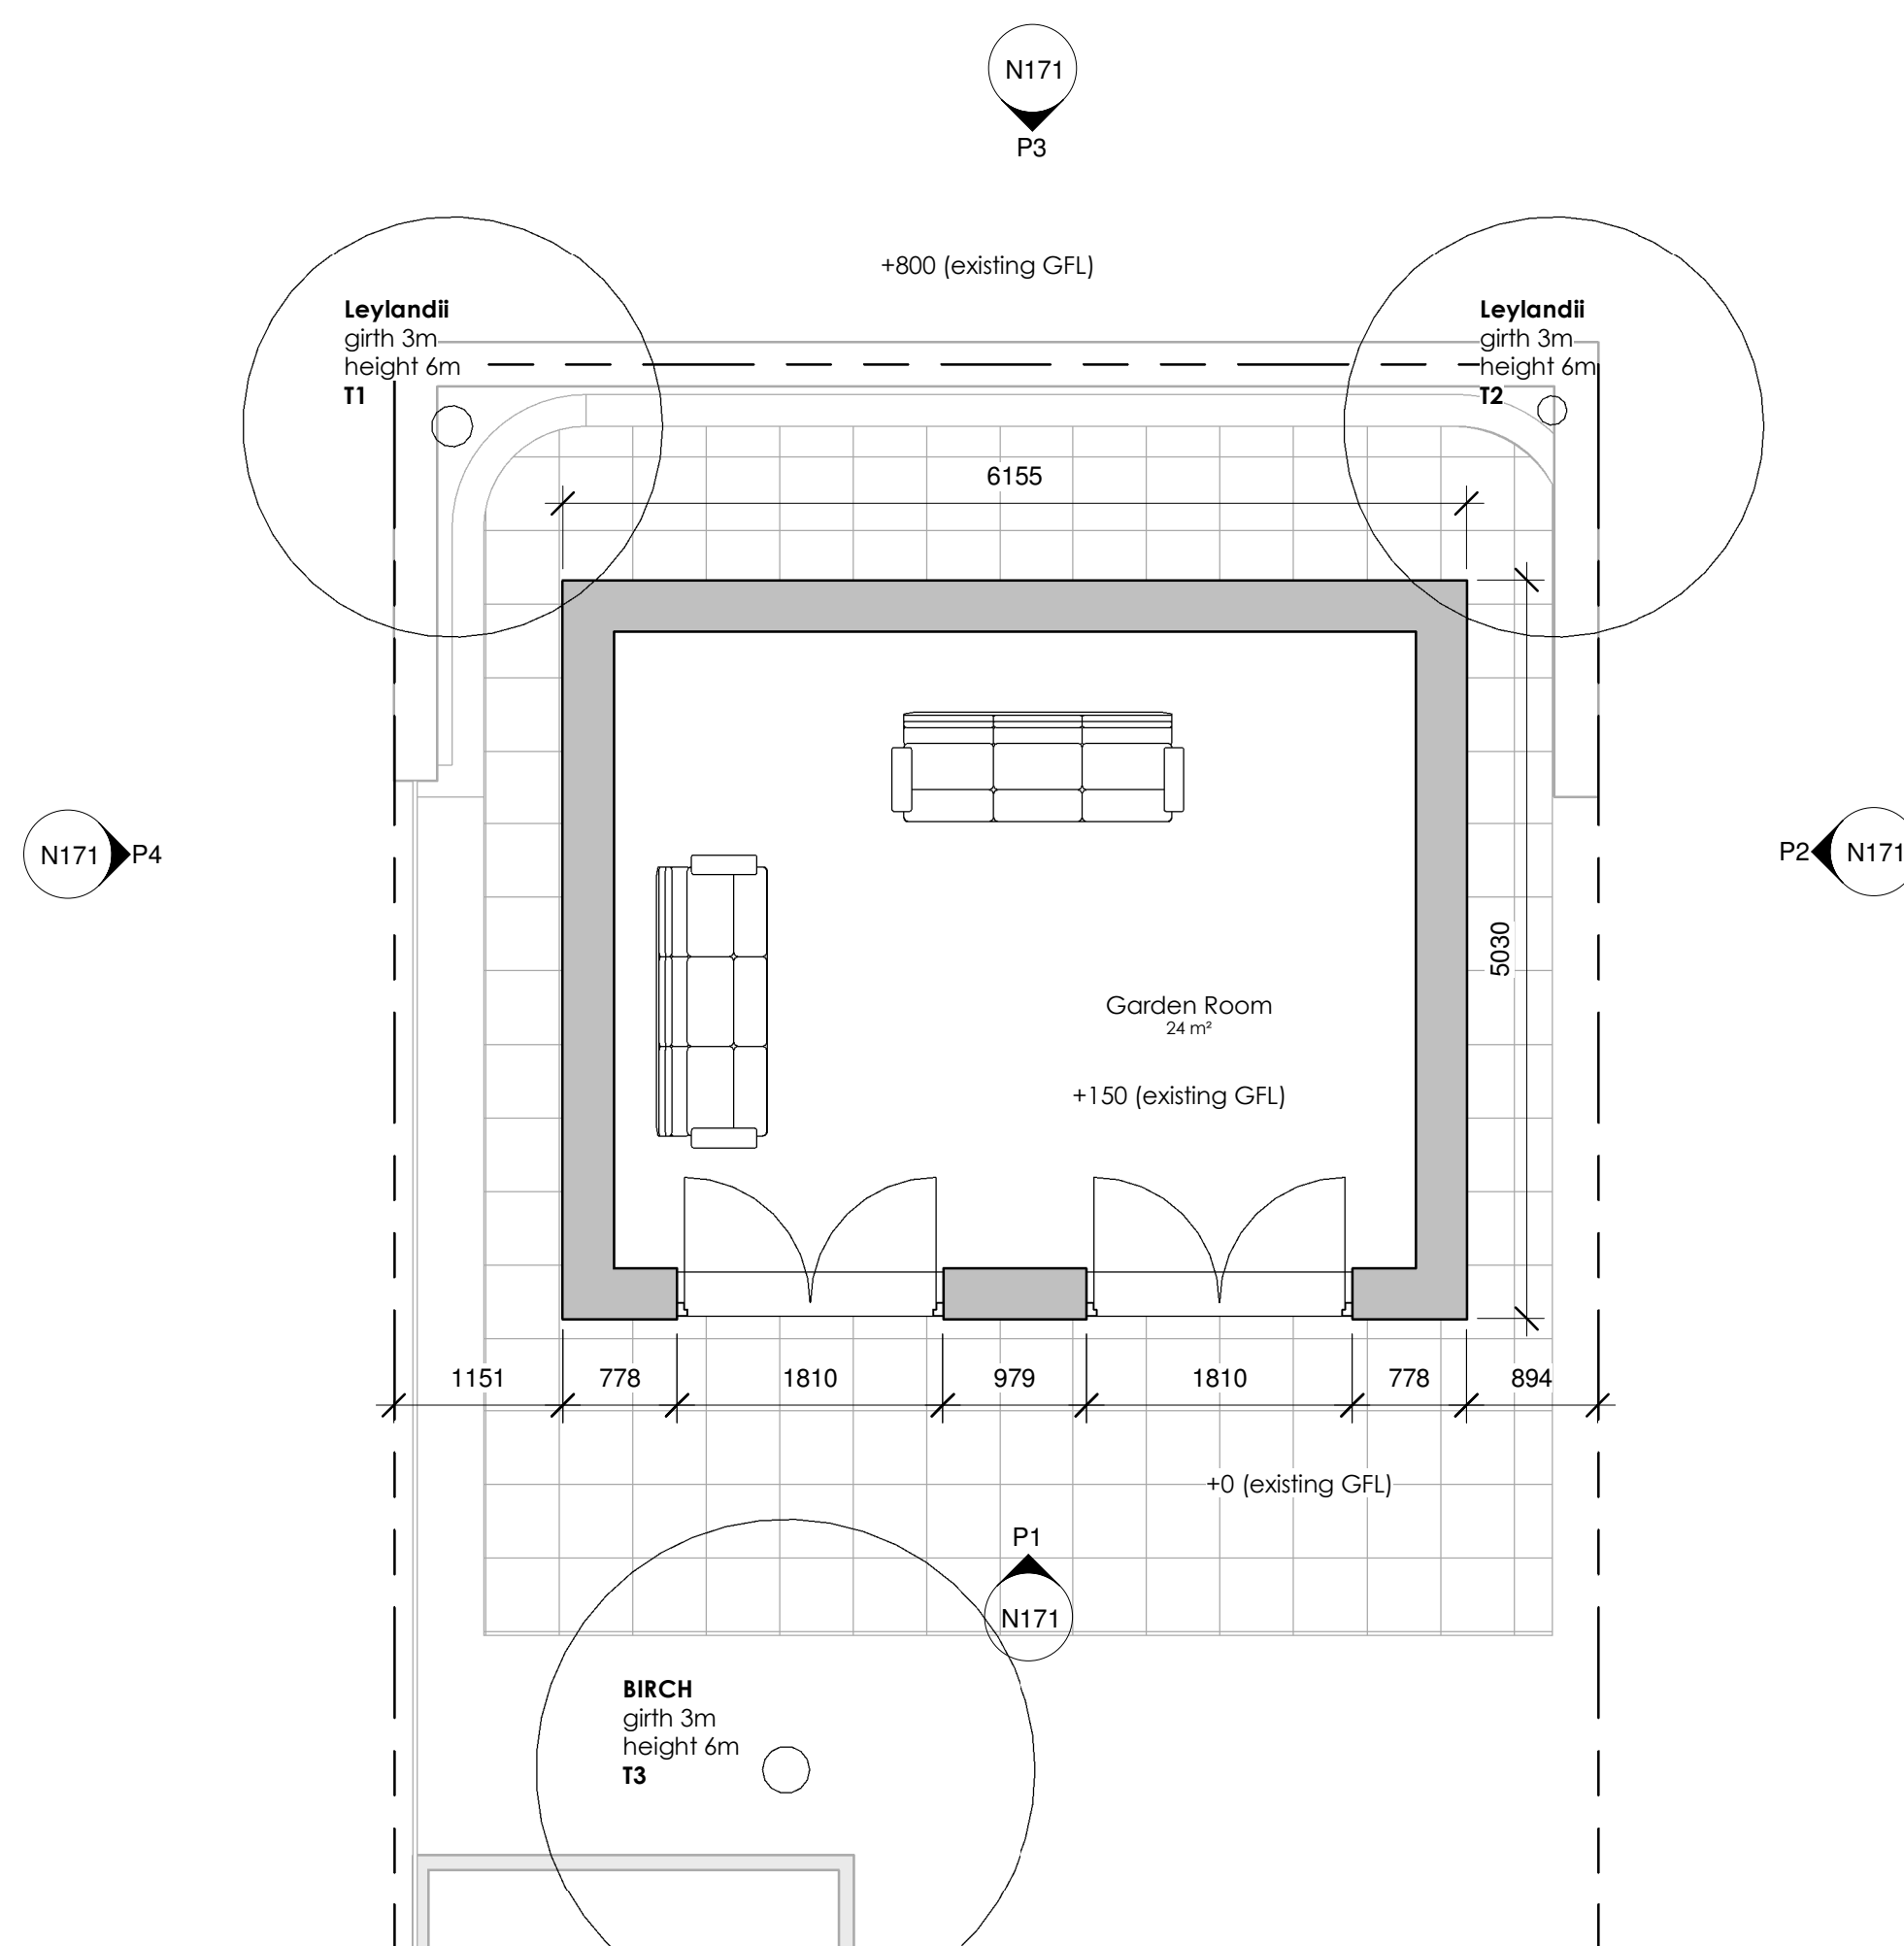


1 Proposed Ground Floor Plan
1 : 50 N171

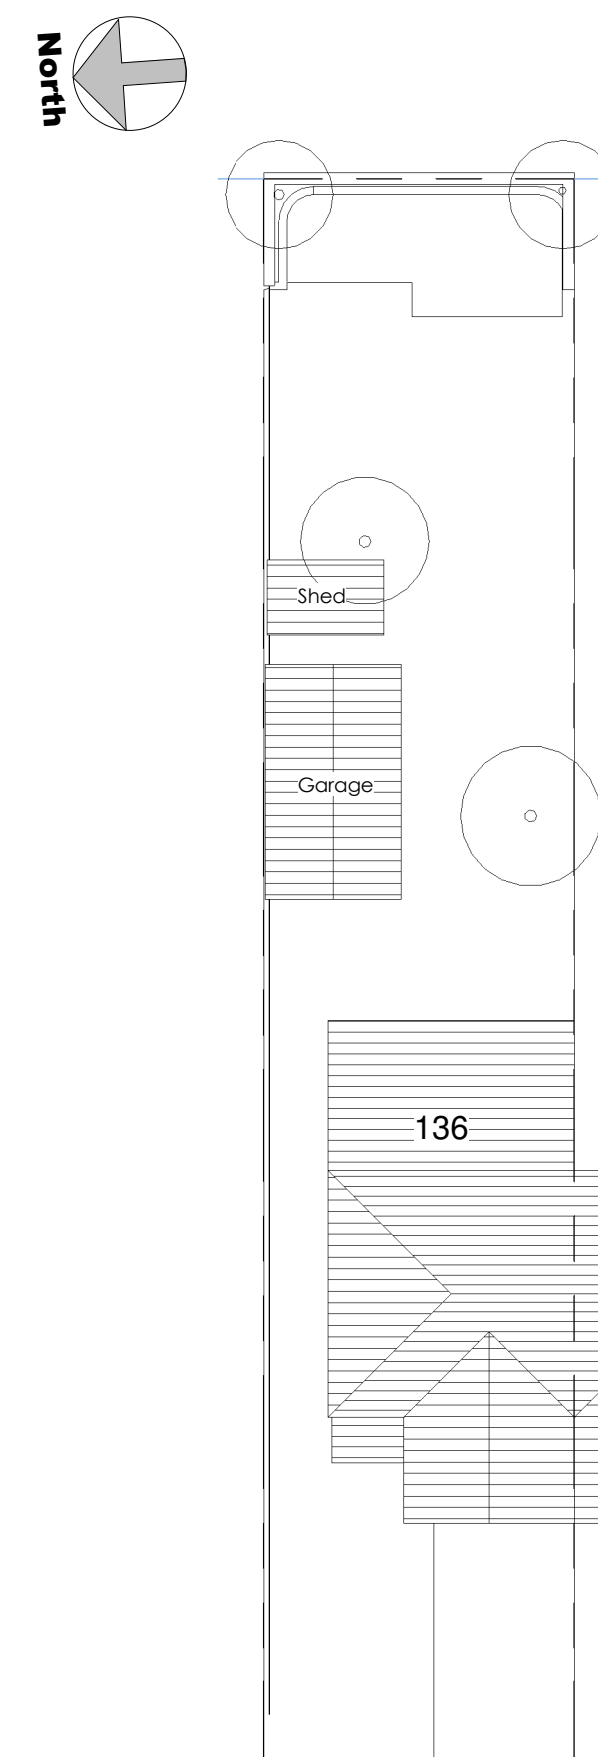

2 Existing Site Plan
1 : 200 N171

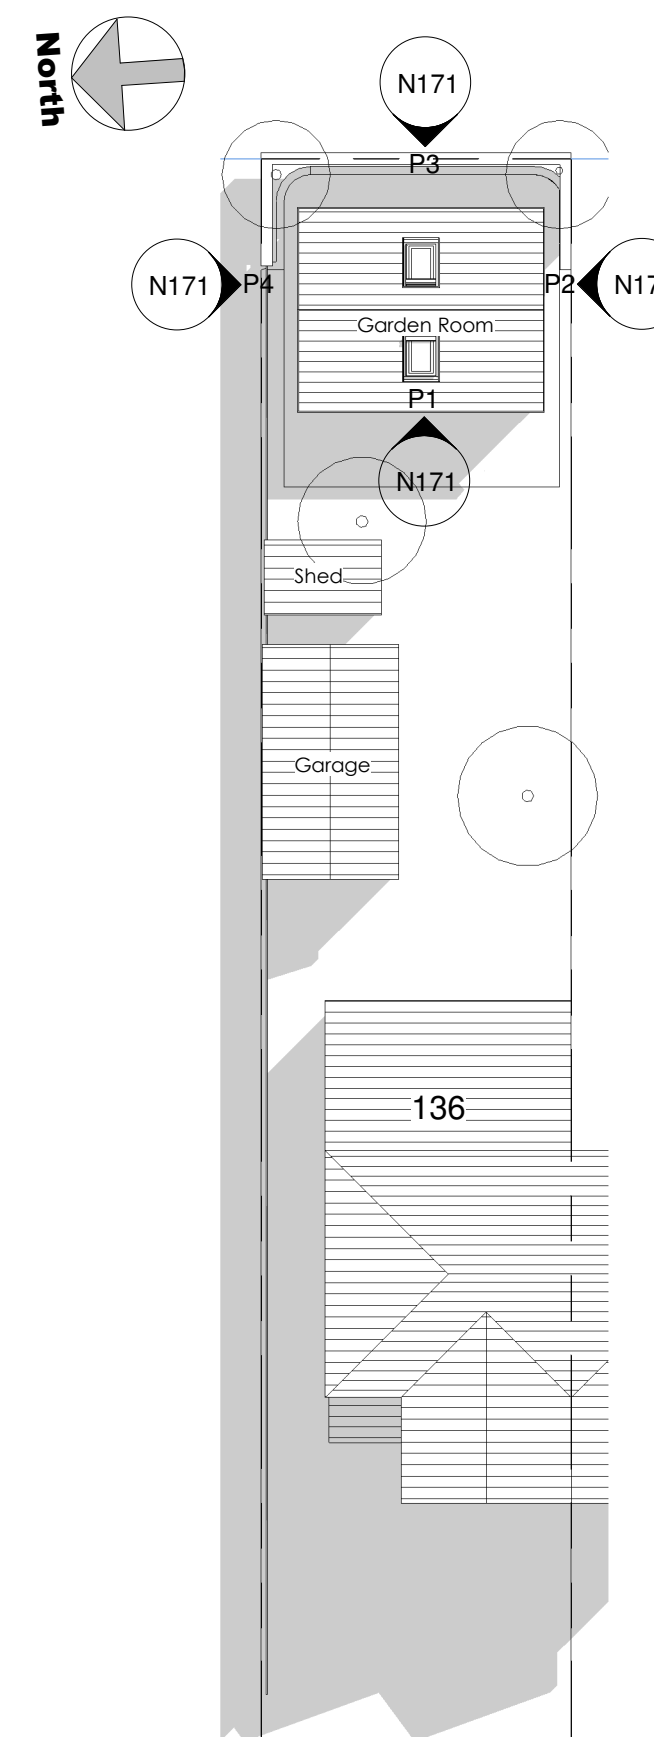

3 Proposed Site Plan
1 : 200 N171

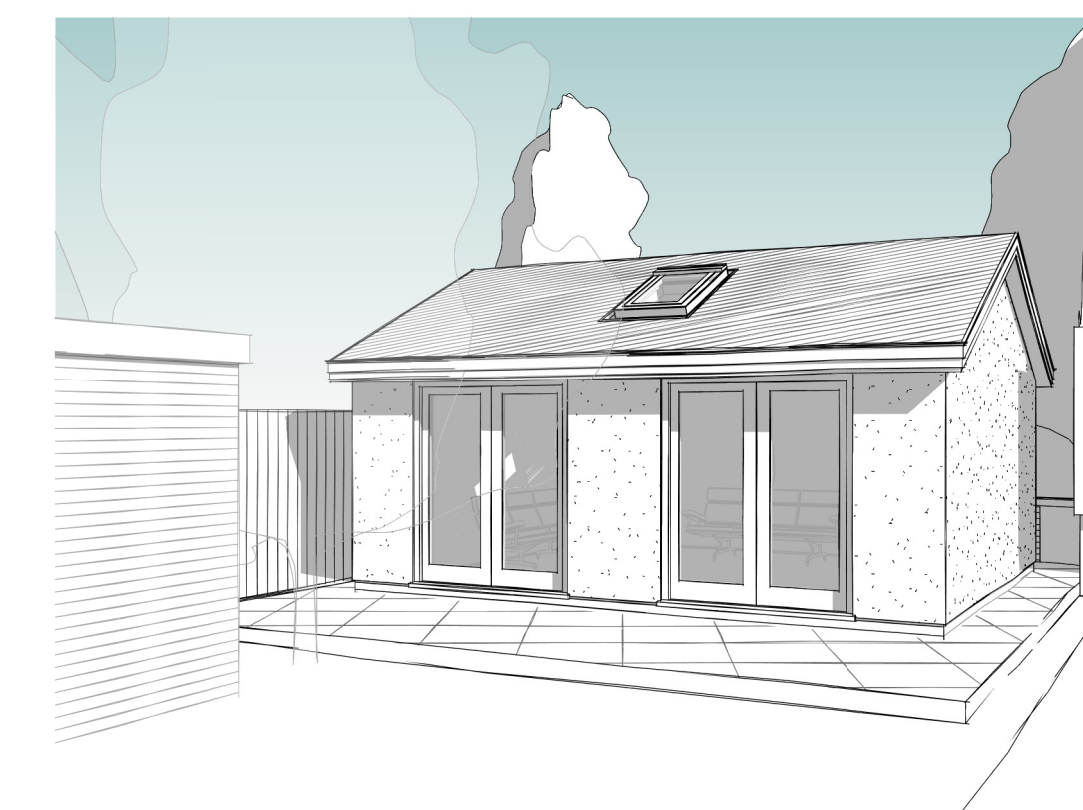

4 Perspective



136 PIMLICO ROAD, CLITHEROE