


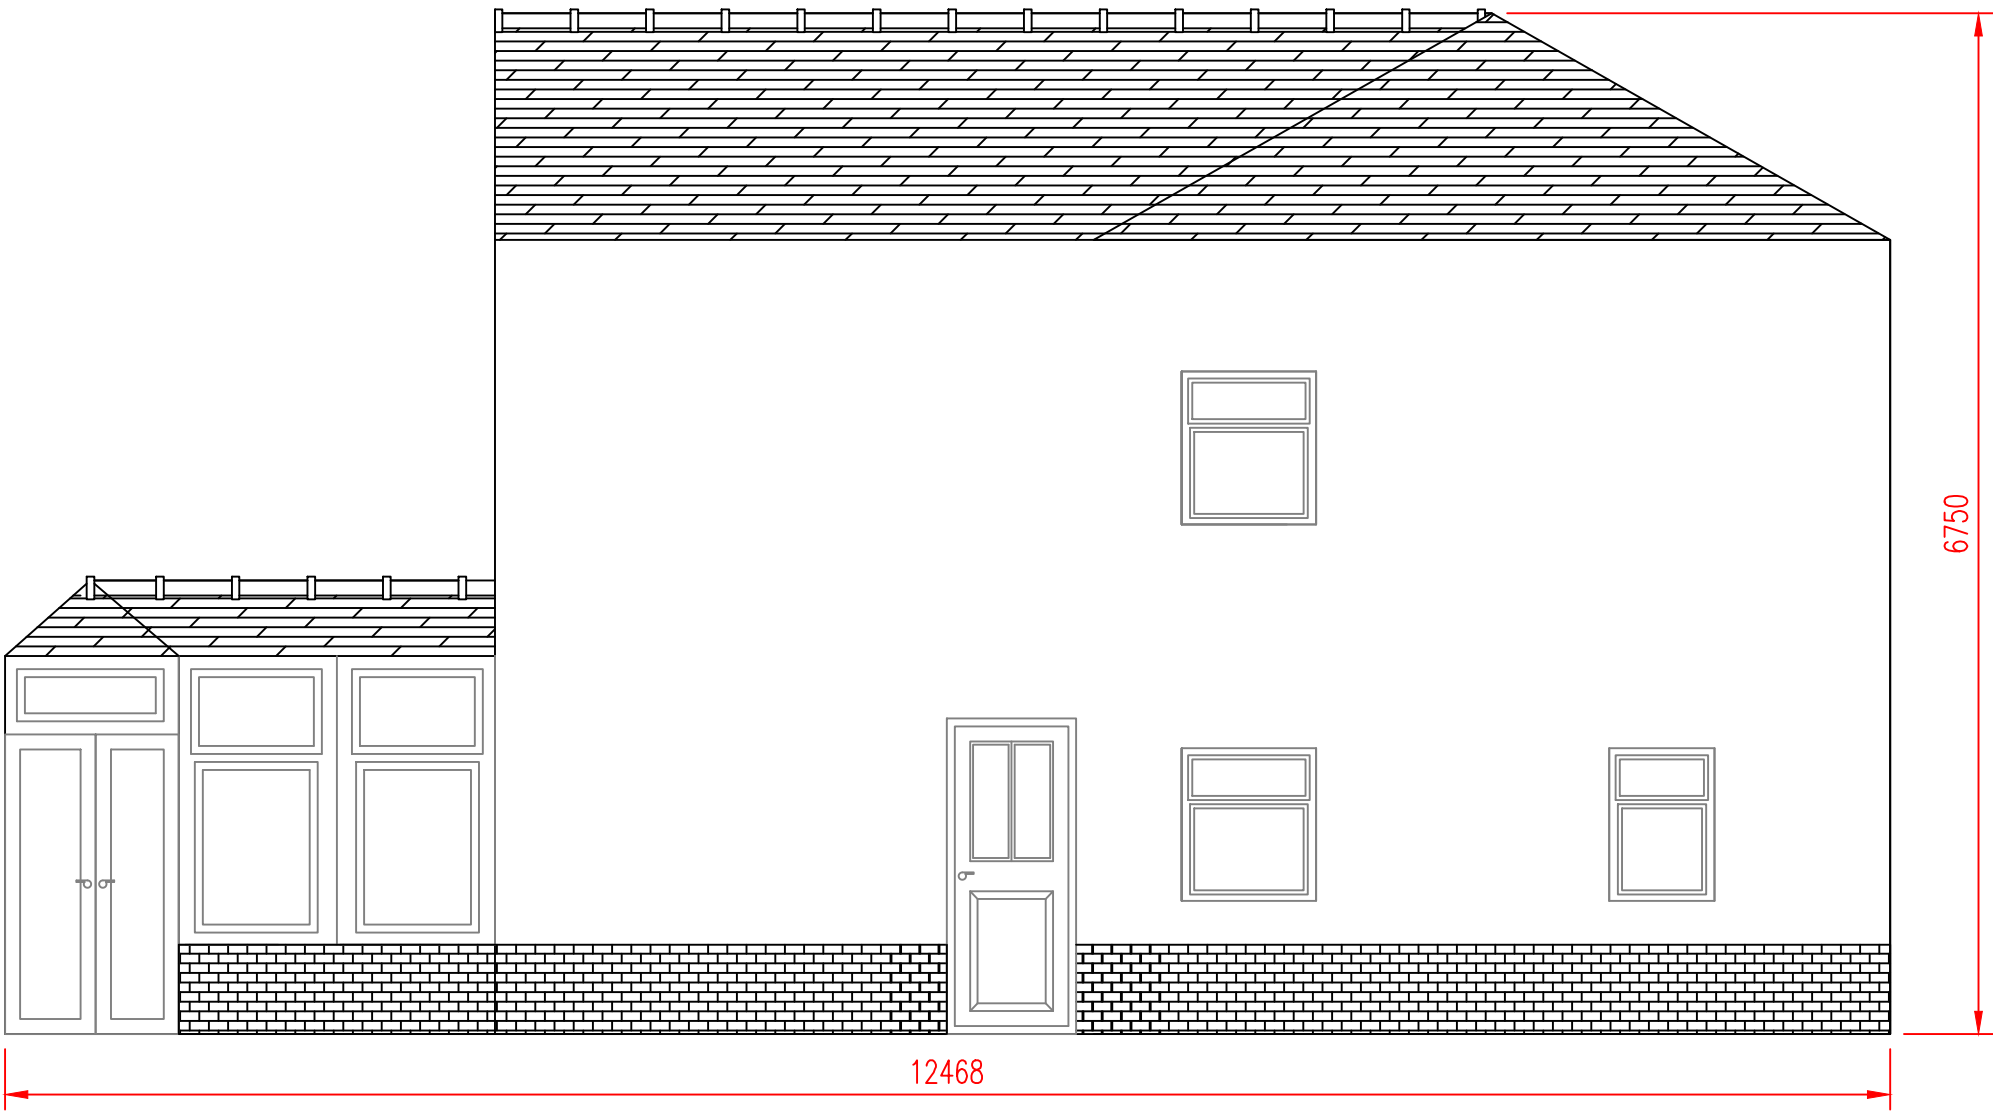

								PROPOSED PLANS		TITLE:	Side Elevation		
										CLIENT:	Mr. S. M. Clash		
										UNITS:	mm UNLESS STATED OTHERWISE		
3	Updated as per Client Requirements	LA	24/03/15							SCALE:	1:50	SHEET:	A3
2	Updated as per Client Requirements	LA	13/02/15							DRAWN BY:	L. ASHMORE	DATE:	30/01/2015
1	Updated as per Client Requirements	LA	04/02/15					THIRD ANGLE PROJECTION		CHECKED BY:		DATE:	
0	Initial Drawing	LA	30/01/15							APPROVED BY:		DATE:	
REV	DESCRIPTION	DWG	DATE	CKD	DATE	APP	DATE	This drawing and the information in it is the property of S.M. Clash and must not be copied in whole or in part, or otherwise disclosed, without the prior written consent of the company.		DRAWING No.	LA/0004/25	REV:	3
REVISIONS								Miss L. Ashmore Address: 46 Bank Road, Carrbrook, Stalybridge, SK15 3LB. Tel. 07445 200 890		DRAWING Ref:	House		