


NB: sketch produced using location plans
provided subject to all surveys, statutory
authority information and L.A approvals

All rights reserved. Drawing provide by client
Licence number: 100026316

©Crown Copyright. Produced by Land Registry. Reproduction in whole or in part is prohibited without the prior written permission of Ordnance Survey. Licence Number 100026316.

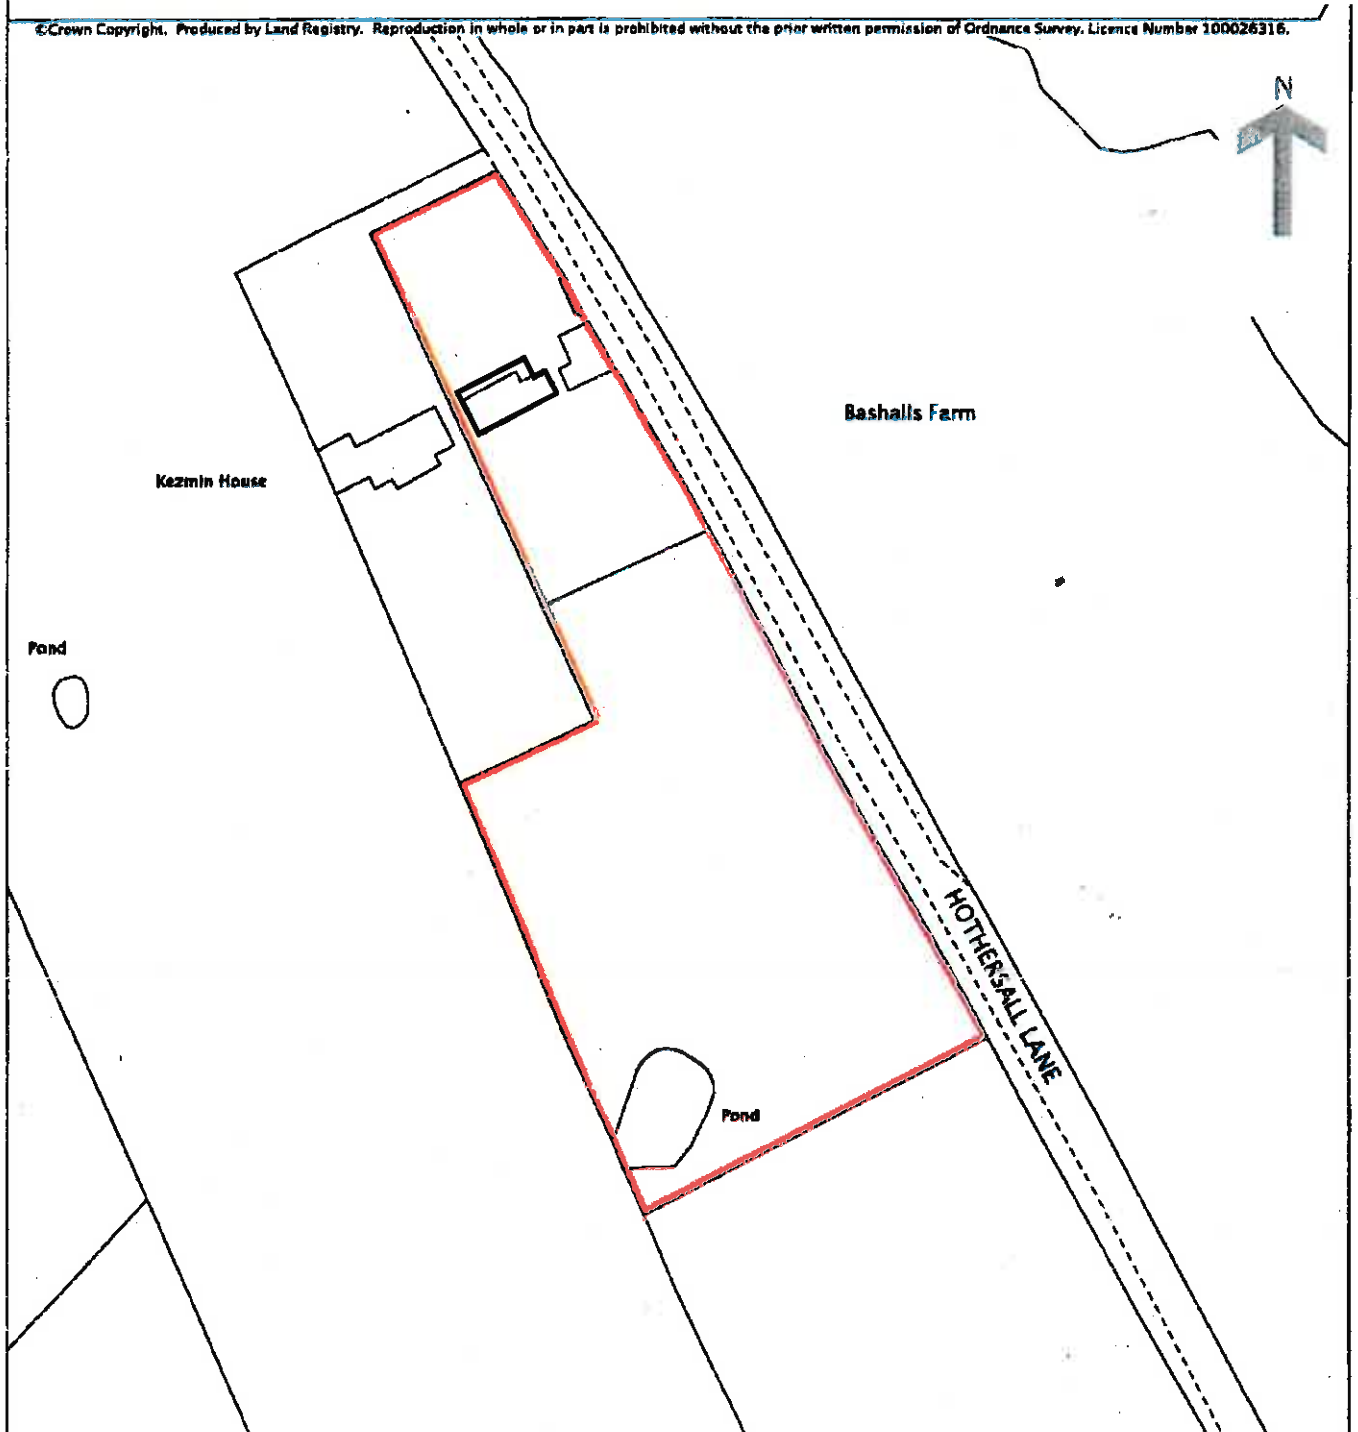

NB: Dimensions to be checked on site before work commences. All
drawings subject to L.A and Statutory Authority Approval as necessary

Mr and Mrs Gee
Project
Bashalls Farm, Hothersall
Drawing No.
L01

Revision

Title
Existing Site Location Plan
Scale.
1:1250

Date.
Dec. 15