


NORTH

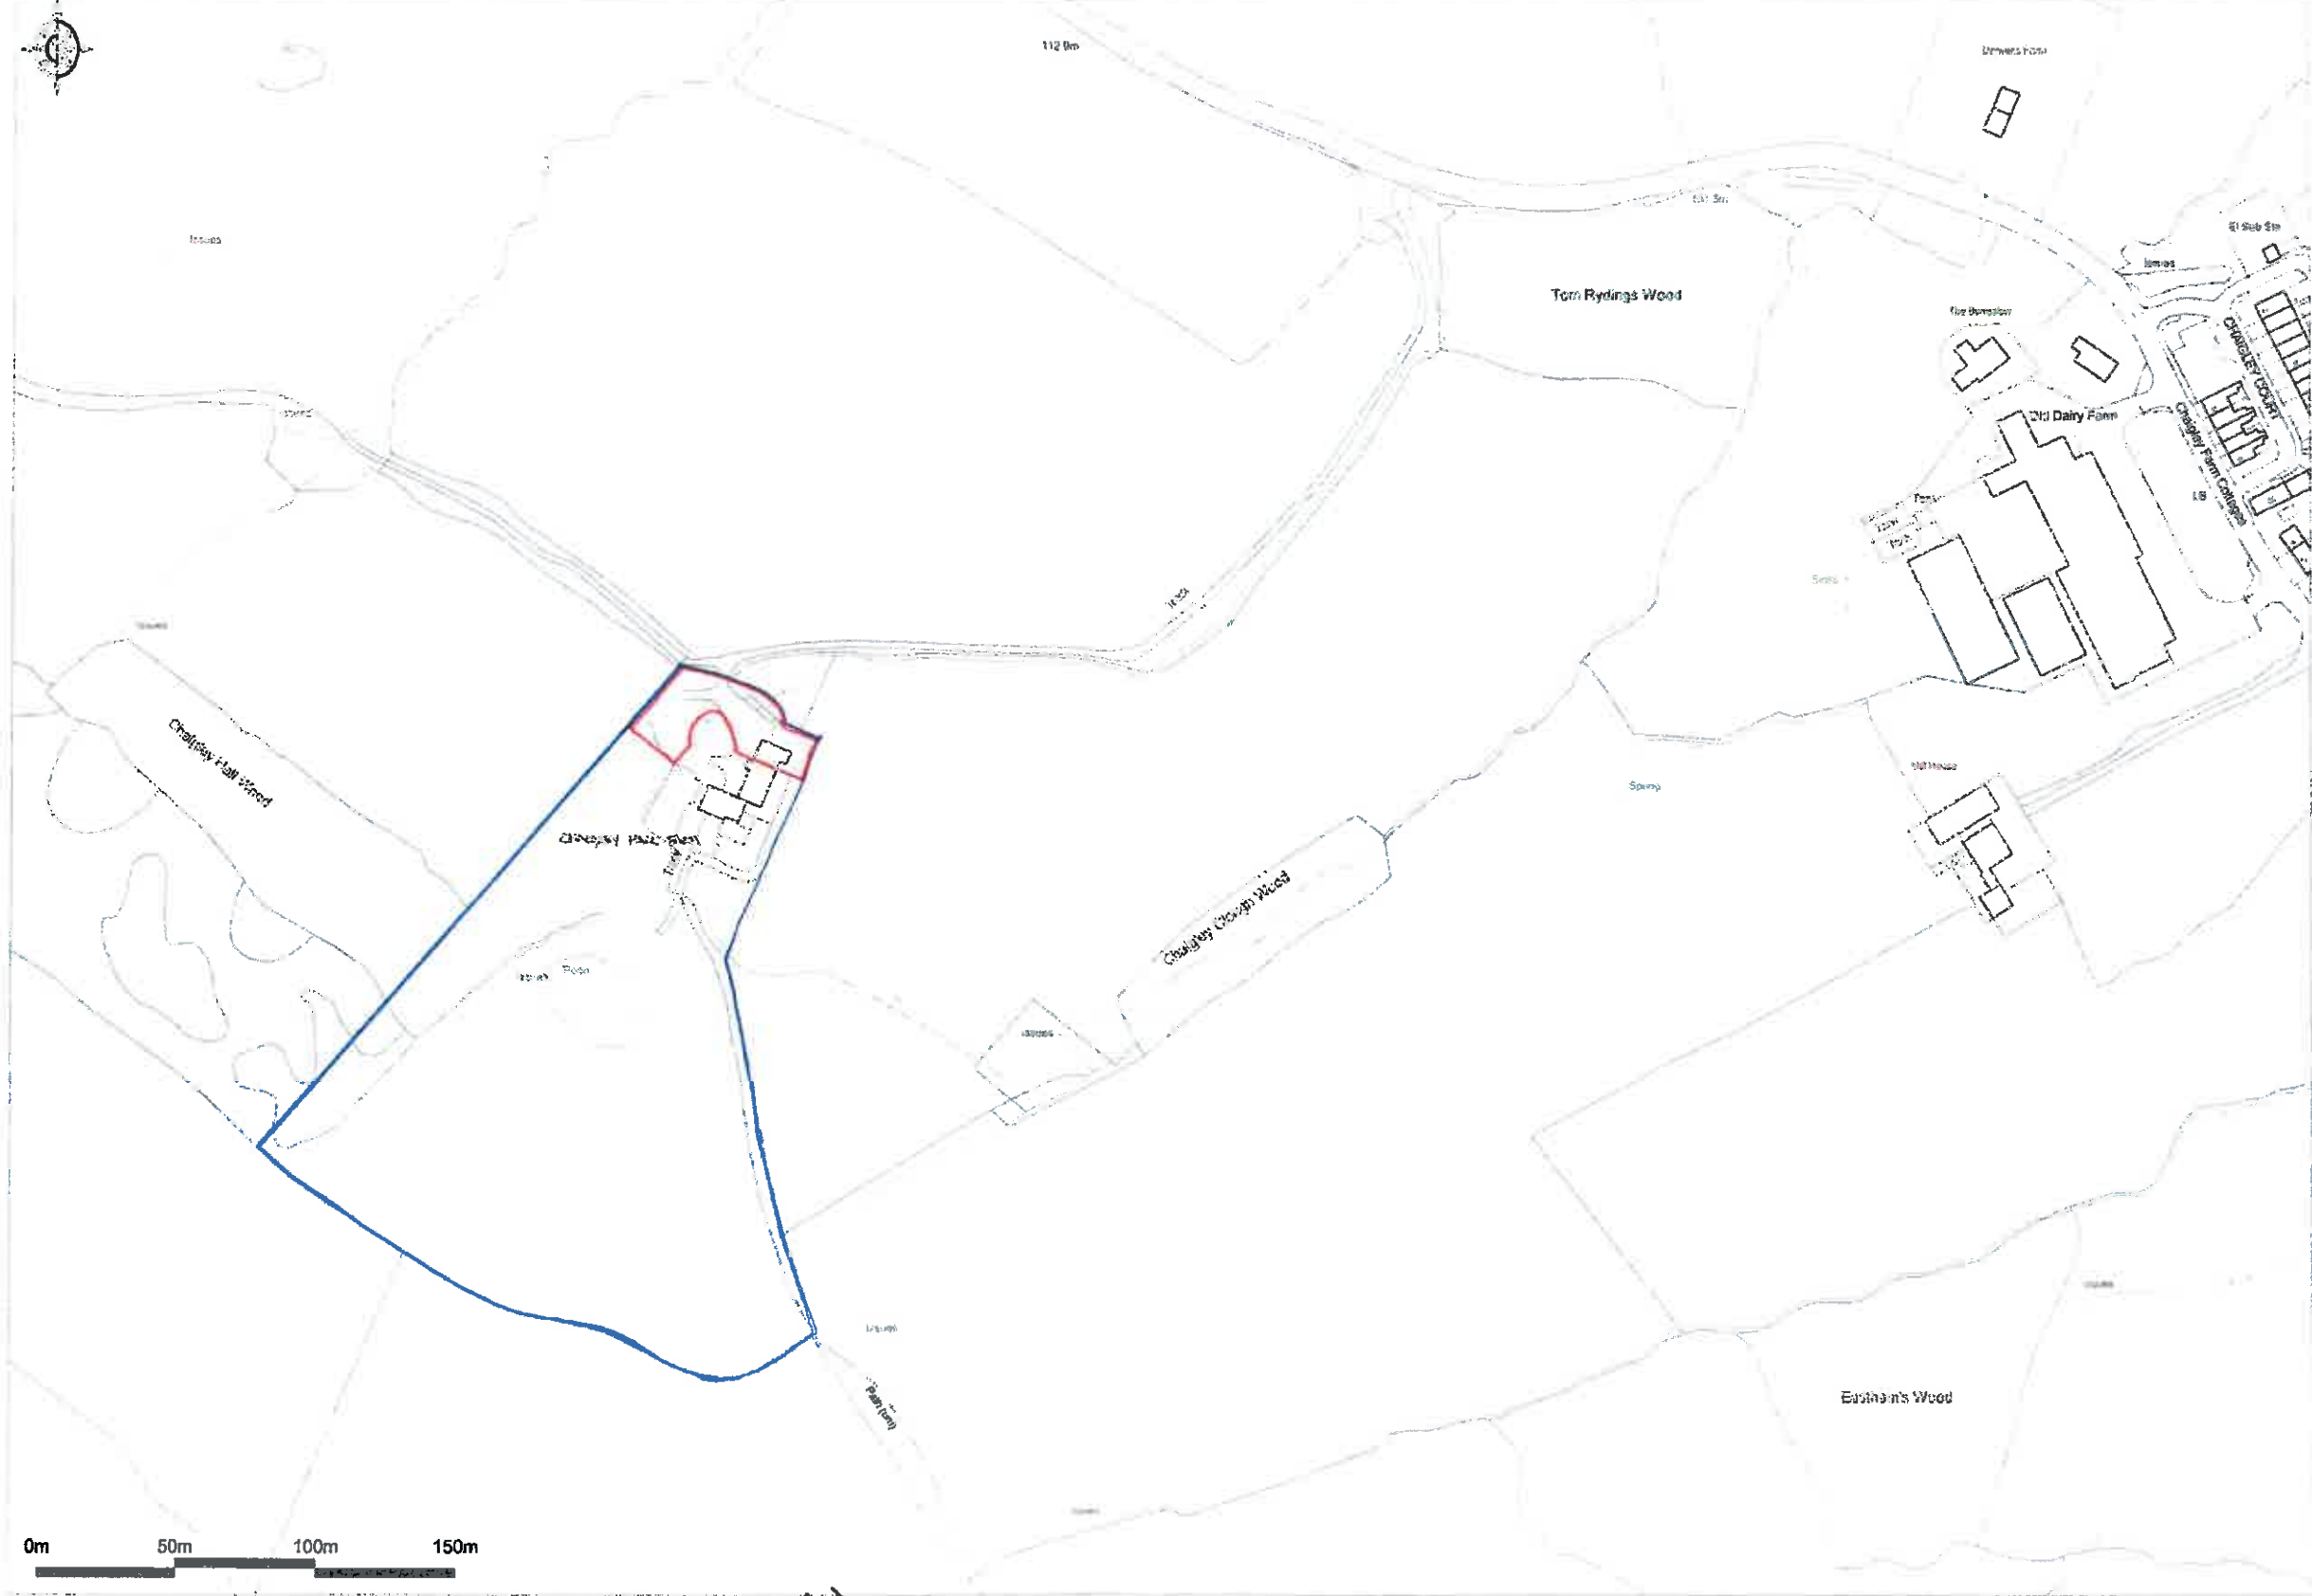

Promap  
 Ordnance Survey © Crown Copyright 2015 All rights reserved. Licence number 100022432. Plotted Scale - 1:2500 (A3)

SITE LOCATION PLAN, CHAIGLEY HALL FARM, CHAIGLEY, NR CLITHEROE BST SLS OUR DRAWING REF 4842-05  
 FOR MR AND MRS WGHAM