




POND A SECTION LOCATIONS
SCALE 1:500

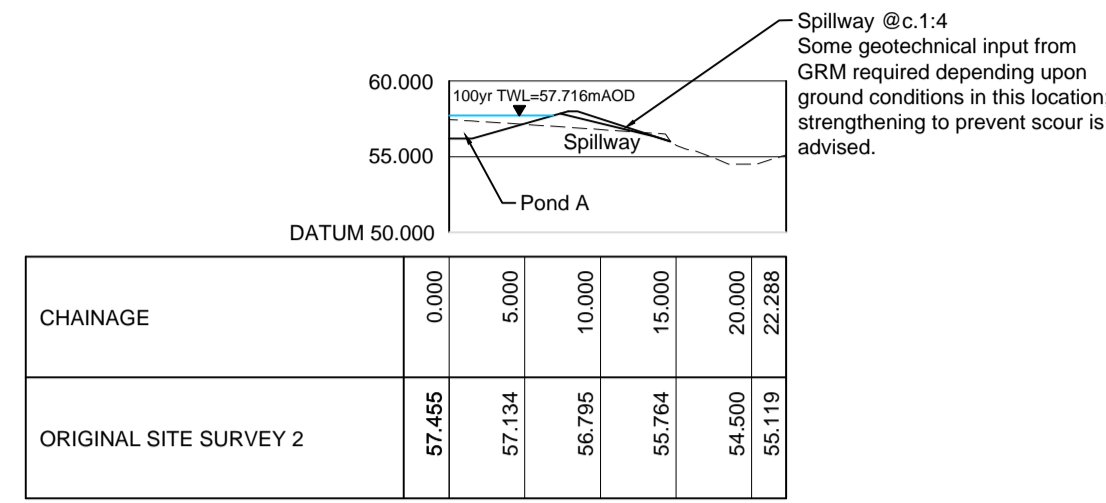


SECTION A2-A2
LONGSECTION THROUGH THE OVERFLOW SPILLWAY
SCALE 1:500

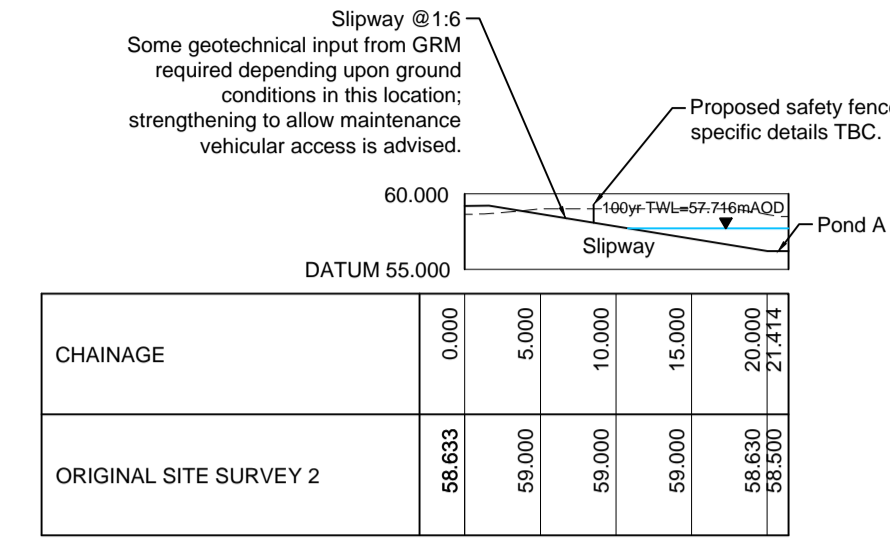


SECTION A3-A3
LONGSECTION THROUGH THE SLIPWAY
SCALE 1:500

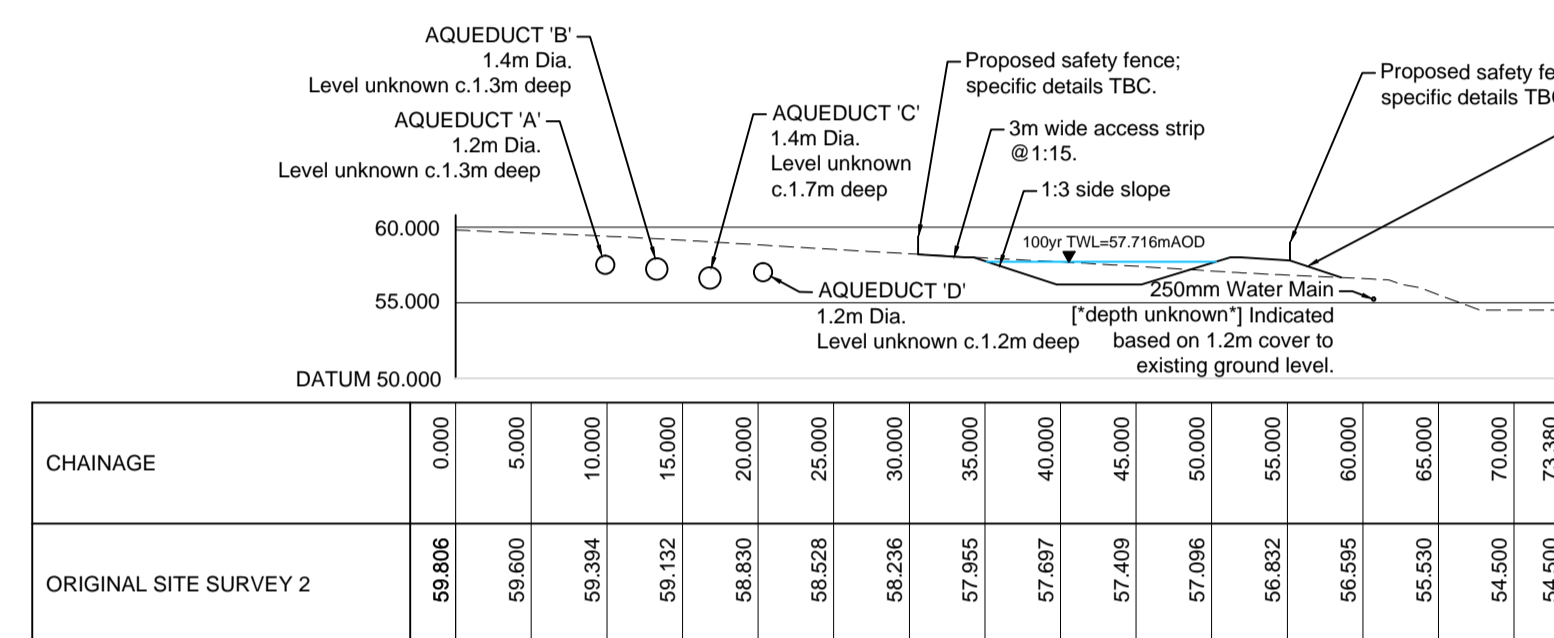

SECTION A4-A4
SECTION ACROSS POND A LOCATION
SCALE 1:500

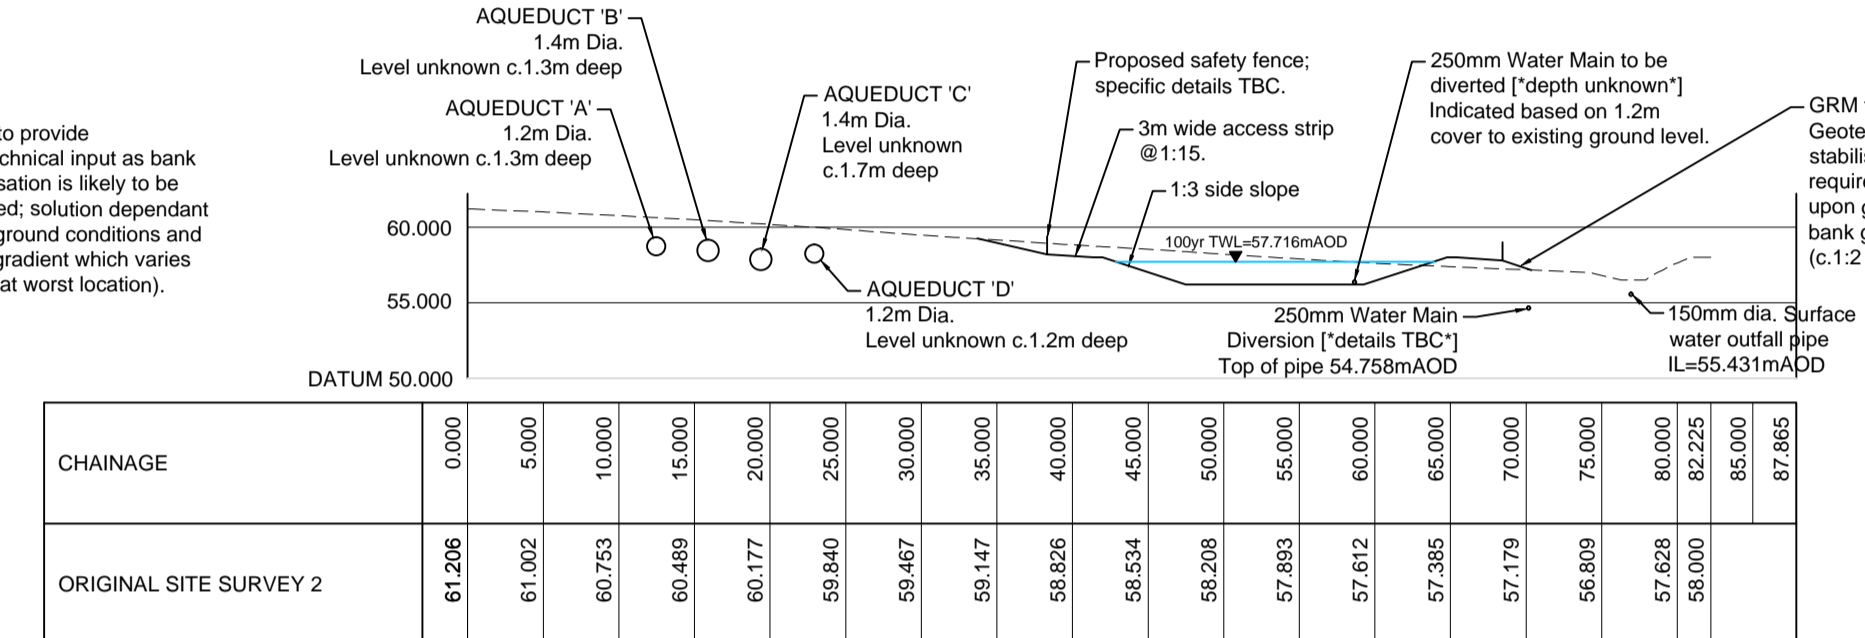

SECTION A5-A5
SECTION ACROSS POND A LOCATION
SCALE 1:500

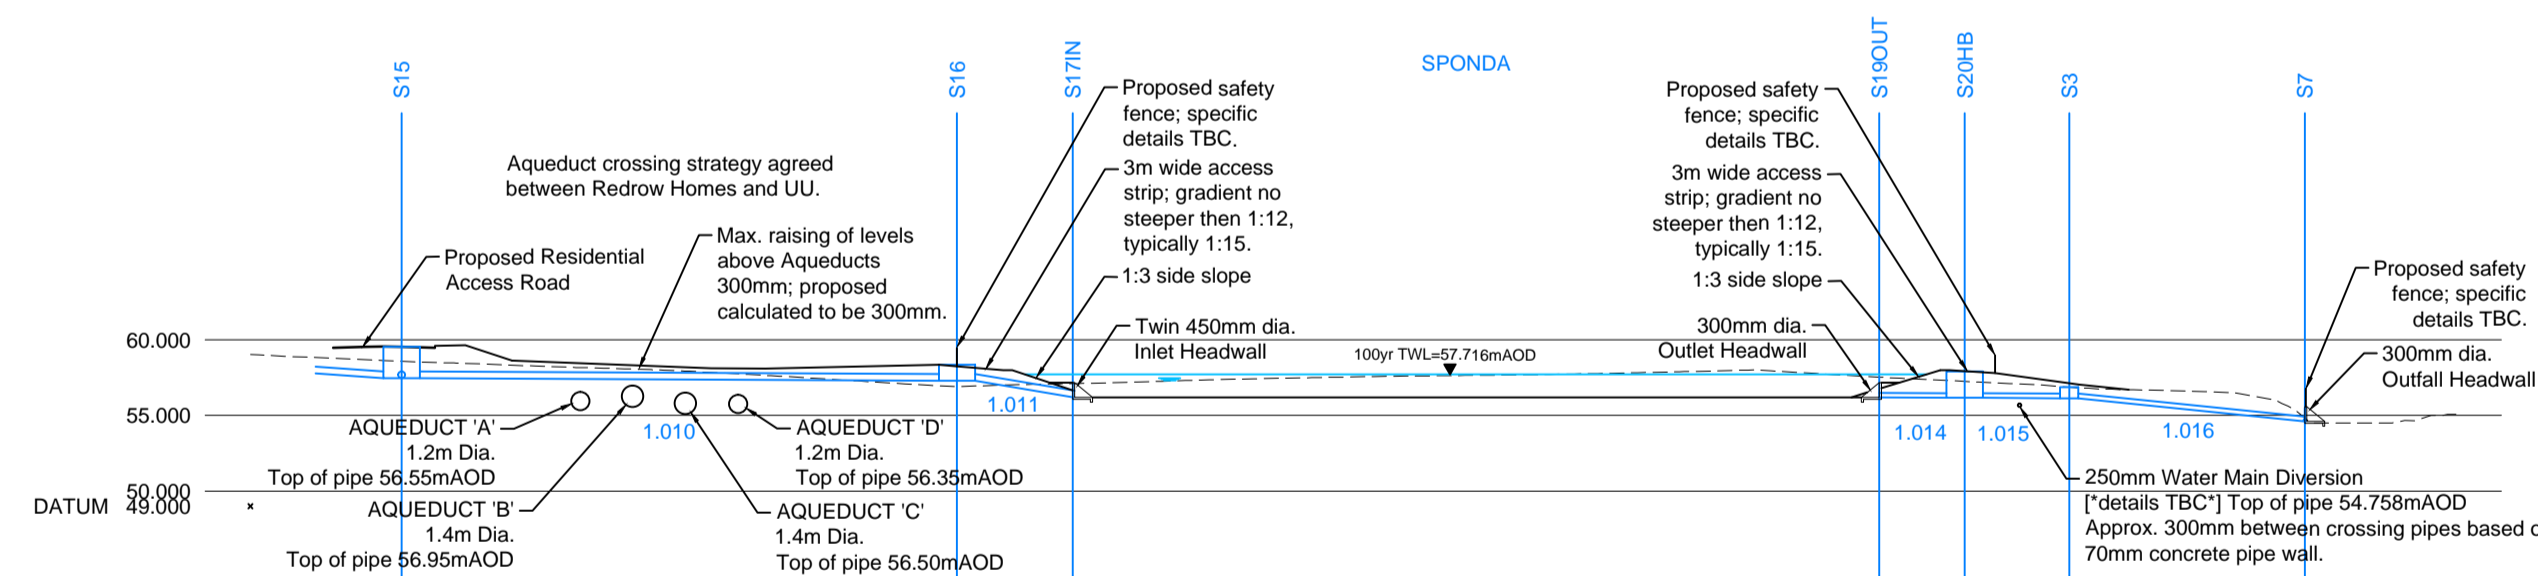

SECTION A6-A6
SECTION ACROSS POND A LOCATION
SCALE 1:500

GROUND LEVEL	59.042	59.535	58.227	57.874	57.294	57.014	57.257	57.496	57.638	57.789	57.992	57.417	56.888	56.551	54.500
STORMWATER COVER LEVEL		59.535			58.350	58.000					58.000	58.000	57.900	56.883	55.500
STORMWATER INVERT		57.467			57.300	57.300	56.201	56.201			56.189	56.189	56.173	56.142	54.618
STORMWATER DETAILS				Pipe 1.010 Double Pipe CONC 1 in 220		Pipe 1.011 Inv-soff 450 Double Pipe CONC 1 in 7					Pipe 1.011 Dia 300 Circular CLAY 1 in 217	Pipe 1.015 Dia 300 Circular CLAY 1 in 220		Pipe 1.016 Dia 300 Circular CLAY 1 in 10	
STORMWATER LENGTHS				36.726		7.647					5.645	6.912		15.584	

SECTION A1-A1
LONGSECTION FROM MH S15 THROUGH POND A TO OUTFALL
SCALE 1:500

REV	DATE	BY	DESCRIPTION	CHK
B	12.08.2015	RDN	MINOR AMENDMENTS TO REFLECT DESIGN TEAM COMMENTS AND THE REVISED IMPERMEABLE AREAS, SECTION A6-A6 ADDED.	JC RDN
A	27.07.2015	RDN	ISSUED FOR DESIGN TEAM REVIEW	

DRAWING STATUS: **PRELIMINARY**

BETTS ASSOCIATES
CIVIL AND STRUCTURAL ENGINEERS
Unit 6, Old Marsh Farm Barns, Welsh Road, Sealand, Flintshire CH5 2LY
Tel: 01244 288176 Fax: 01244 288516 enquiries@betts-associates.co.uk

REDROW LANCASHIRE

PROJECT: **CLITHEROE ROAD WHALLEY**

TITLE: **POND 'A' SECTIONS**

DATE:	JULY 2015	SCALE @ SIZE:	1:500 @ A1	DRAWN:	RDN	CHECKED:	RA
PROJECT No:	RED 561	DRAWING No:	2002	REV:	B		