




POND B SECTION LOCATIONS
SCALE 1:500

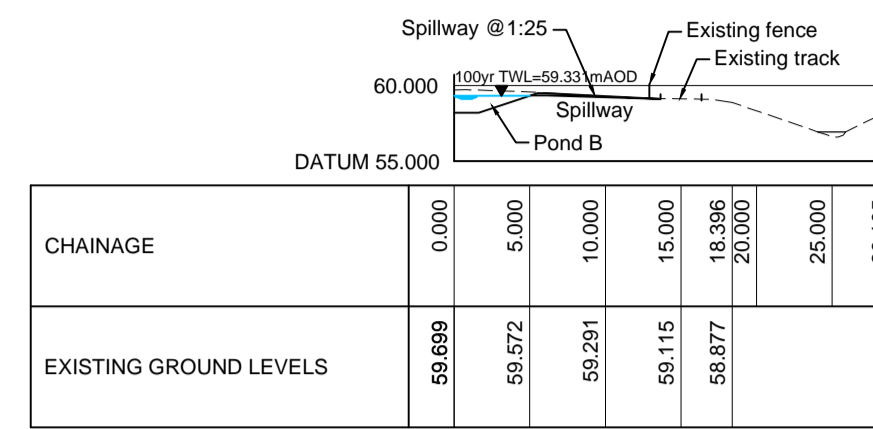


SECTION B2-B2
LONGSECTION THROUGH THE OVERFLOW SPILLWAY
SCALE 1:500

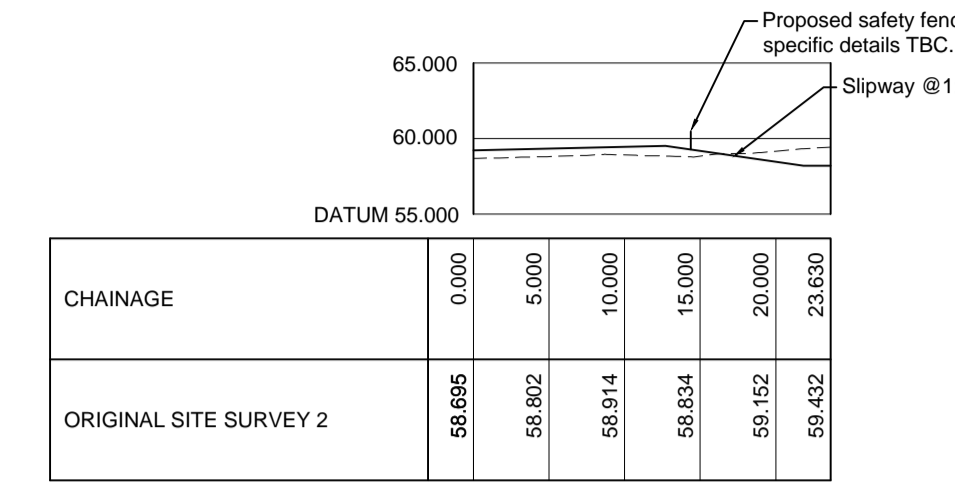


SECTION B3-B3
LONGSECTION THROUGH THE SLIPWAY
SCALE 1:500

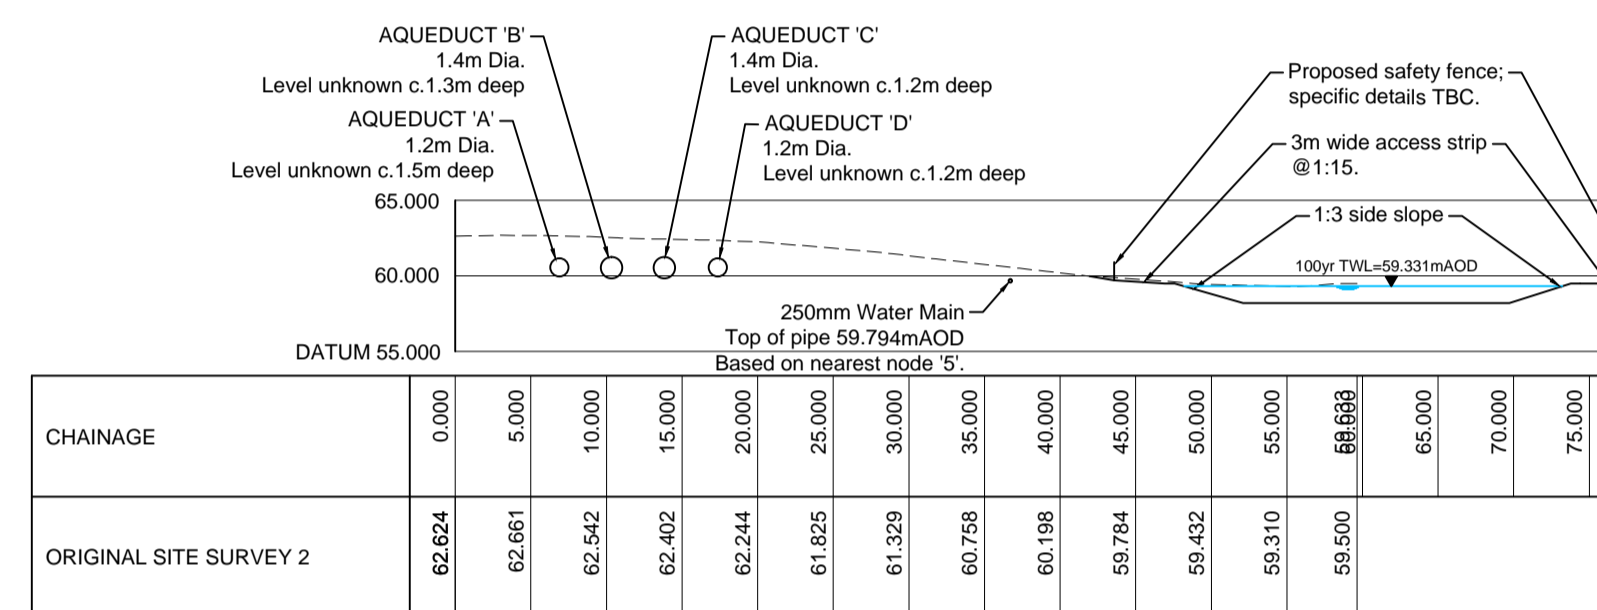

SECTION B4-B4
SECTION ACROSS POND B LOCATION
SCALE 1:500

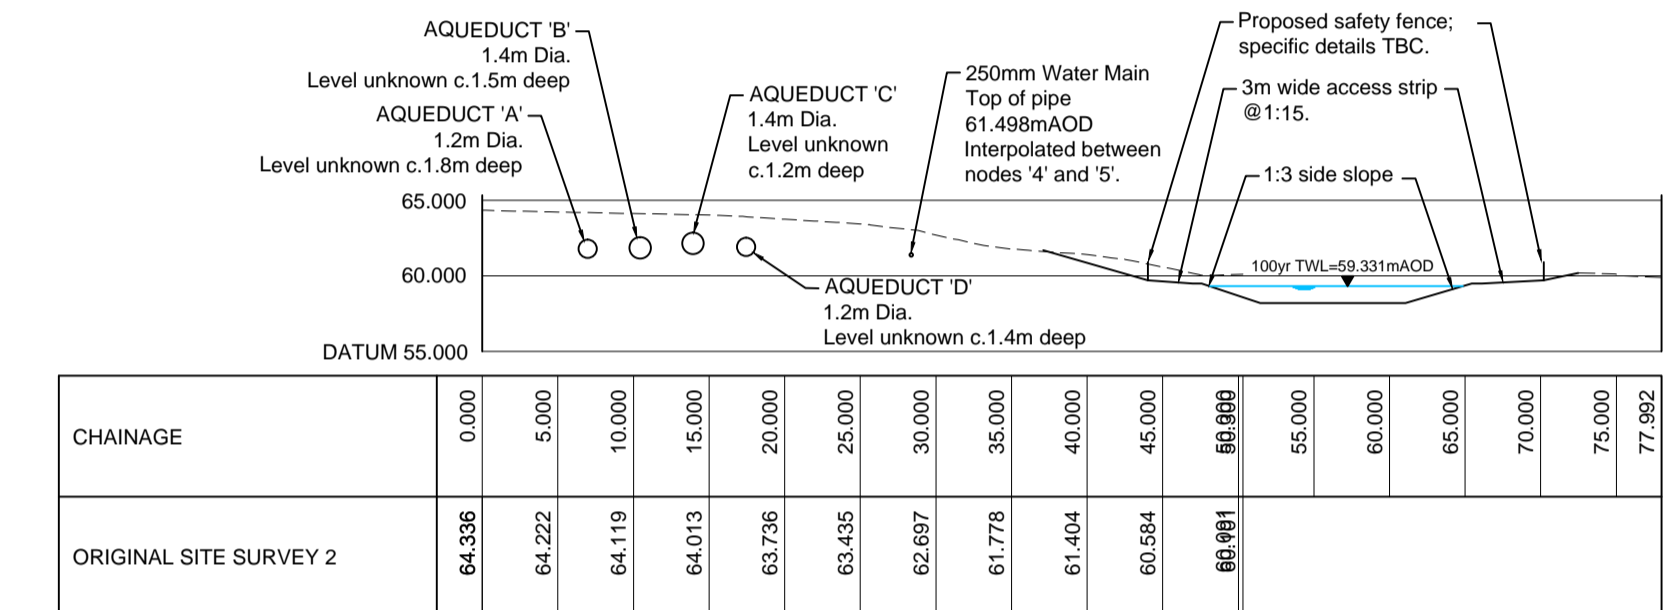

SECTION B5-B5
SECTION ACROSS POND B LOCATION
SCALE 1:500

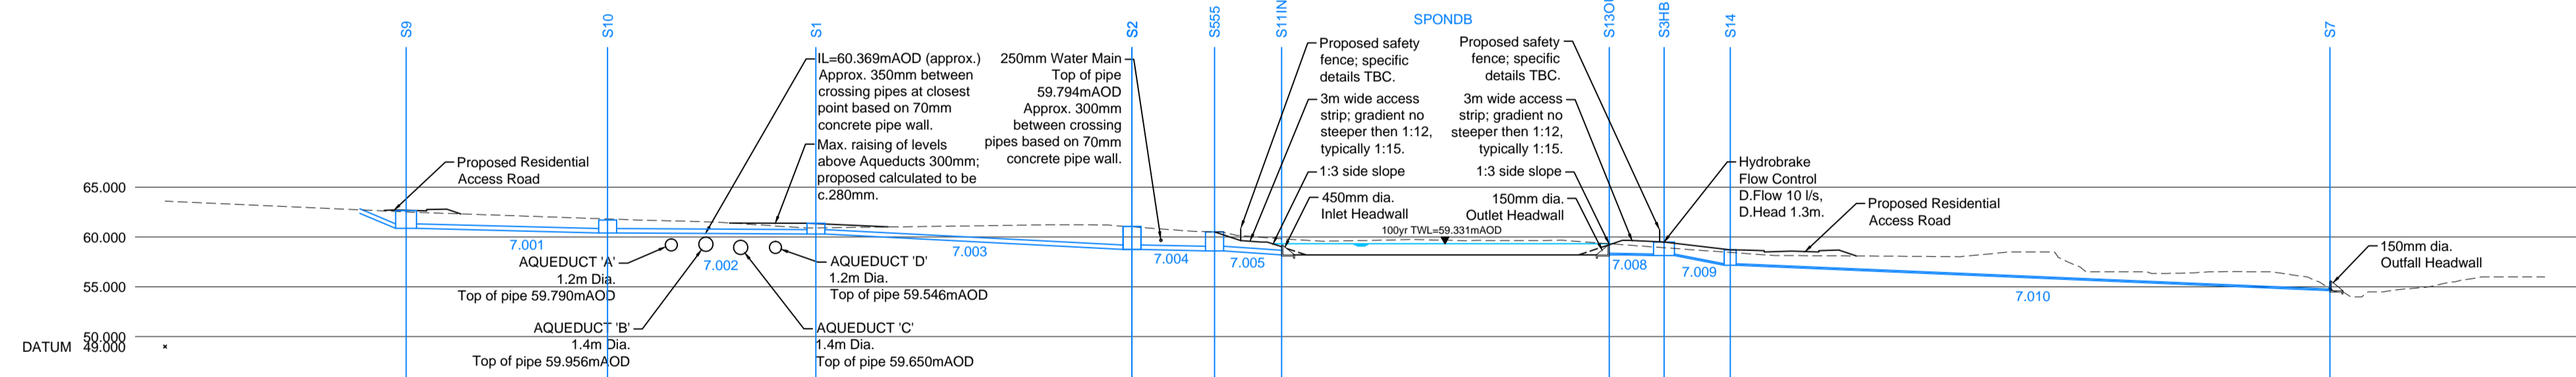

GROUND LEVEL	63.594	63.150	62.583	62.294	61.862	61.617	61.170	60.812	60.997	61.193	60.971	59.978	58.998	58.998	58.998	60.000	58.250	57.998	55.342	56.501	54.500	55.540	
STORMWATER COVER LEVEL			62.653		61.704		61.373				61.052	60.560	60.560			59.500						55.500	
STORMWATER INVERT			60.862		60.400	60.400	60.295	60.295			58.750	58.750	58.613	58.613	58.200	58.199	58.144	58.144	57.167	57.167		54.618	
STORMWATER DETAILS				Pipe 7.001 Dia 450 Circular CONC 1 in 44		Pipe 7.002 Dia 450 Circular CONC 1 in 200			Pipe 7.003 Dia 450 Circular CONC 1 in 21		Pipe 7.004 Dia 450 CONC 1 in 61	Pipe 7.005 Dia 450 CONC 1 in 16				Pipe 7.006 Dia 150 CLAY 1 in 100	Pipe 7.009 Dia 150 CLAY 1 in 7				Pipe 7.010 Dia 150 Circular CLAY 1 in 24		
STORMWATER LENGTHS				20.230		20.912			31.720		8.295	6.729				5.505	6.644				60.197		

SECTION B1-B1
LONGSECTION FROM MH S9 THROUGH POND B TO OUTFALL
SCALE 1:500

REV	DATE	BY	DESCRIPTION	CHK
D	12.08.2015	RDN	TWL IN POND B AMENDED BY 10mm FOR Q100.	JC
C	12.08.2015	RDN	MINOR AMENDMENTS TO REFLECT DESIGN TEAM COMMENTS AND THE REVISED IMPERMEABLE AREAS, SPILLWAY AMENDED.	JC
B	10.08.2015	RDN	SECTION B1-B1 UPDATED TO REFLECT S10-S1 LOCATION AMENDMENTS.	JC
A	24.07.2015	RDN	ISSUED FOR DESIGN TEAM REVIEW	RDN

DRAWING STATUS: **PRELIMINARY**

BETTS ASSOCIATES
CIVIL AND STRUCTURAL ENGINEERS
Unit 6, Old Marsh Farm Barns, Welsh Road, Sealand, Flintshire CH5 2LY
Tel: 01244 288178 Fax: 01244 288516 enquiries@betts-associates.co.uk

REDROW

PROJECT: **CLITHEROE ROAD WHALLEY**
TITLE: **POND 'B' SECTIONS**

DATE:	JULY 2015	SCALE & SIZE:	1:500 @ A1	DRAWN:	RDN	CHECKED:	RA
PROJECT No:	RED 561	DRAWING No:	2003	REV:	D		