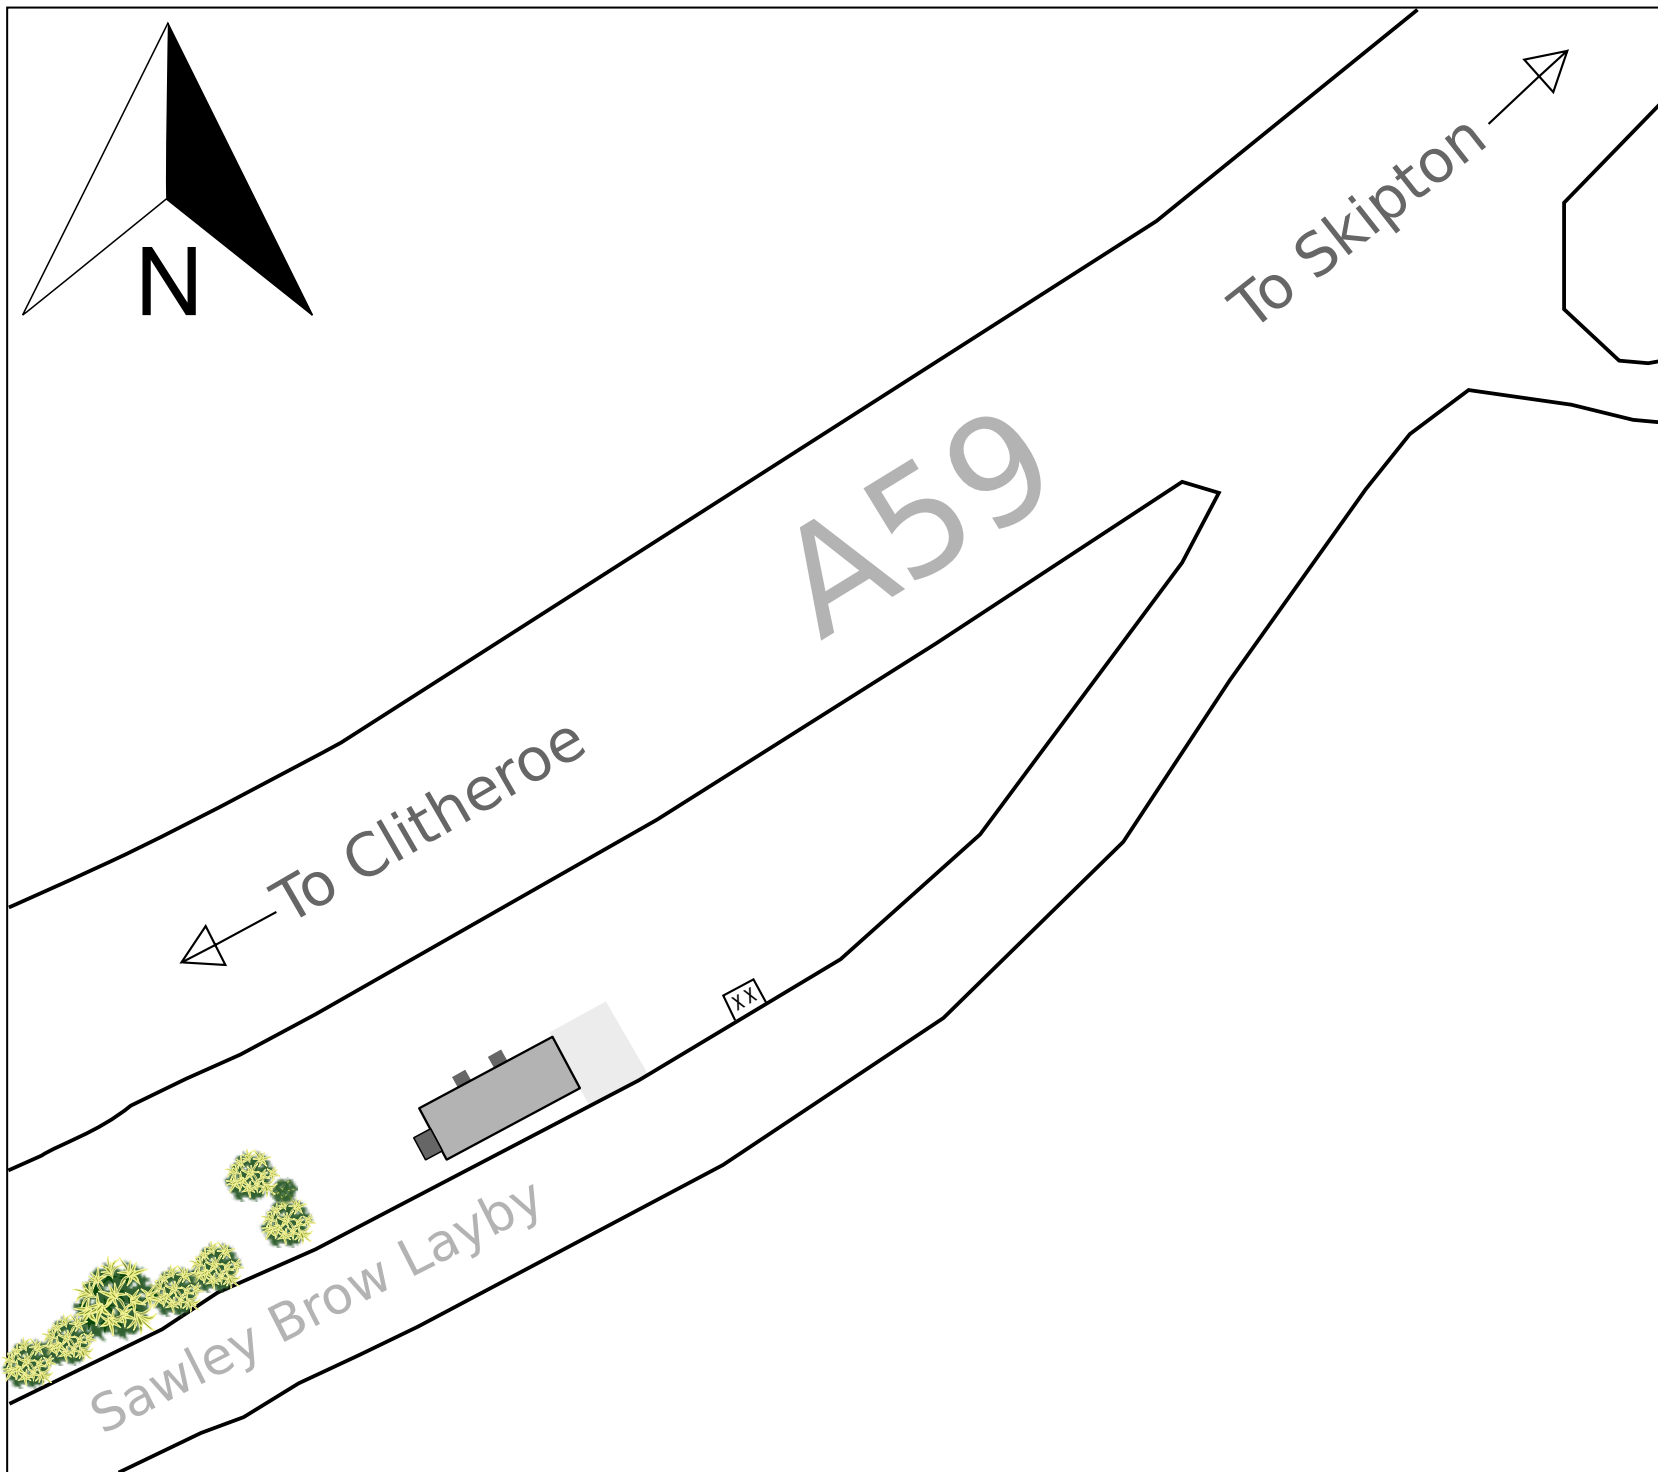


**Client:**

Katie Williams.
2 Westmoreland Street
Skipton
North Yorkshire
BD23 2EA

Title:

Existing Layout.

Date: 08 / 12 / 2015.
Dwg No : KW151208-1
Drawn by: MGB
Rev:
Checked: 08 /12 /2015.

Key :

- Woody's Cafe.
- Toilet.
- Tree & Bush Line.
- X Council Rubbish Bins.
- Outside eating area.

Notes: Not to scale

MGB Construction
3 Greatwood Avenue
Skipton, North Yorkshire
BD23 2RT
Tel: 01756 461004