


CRAVEN HEIFER

20/1/16

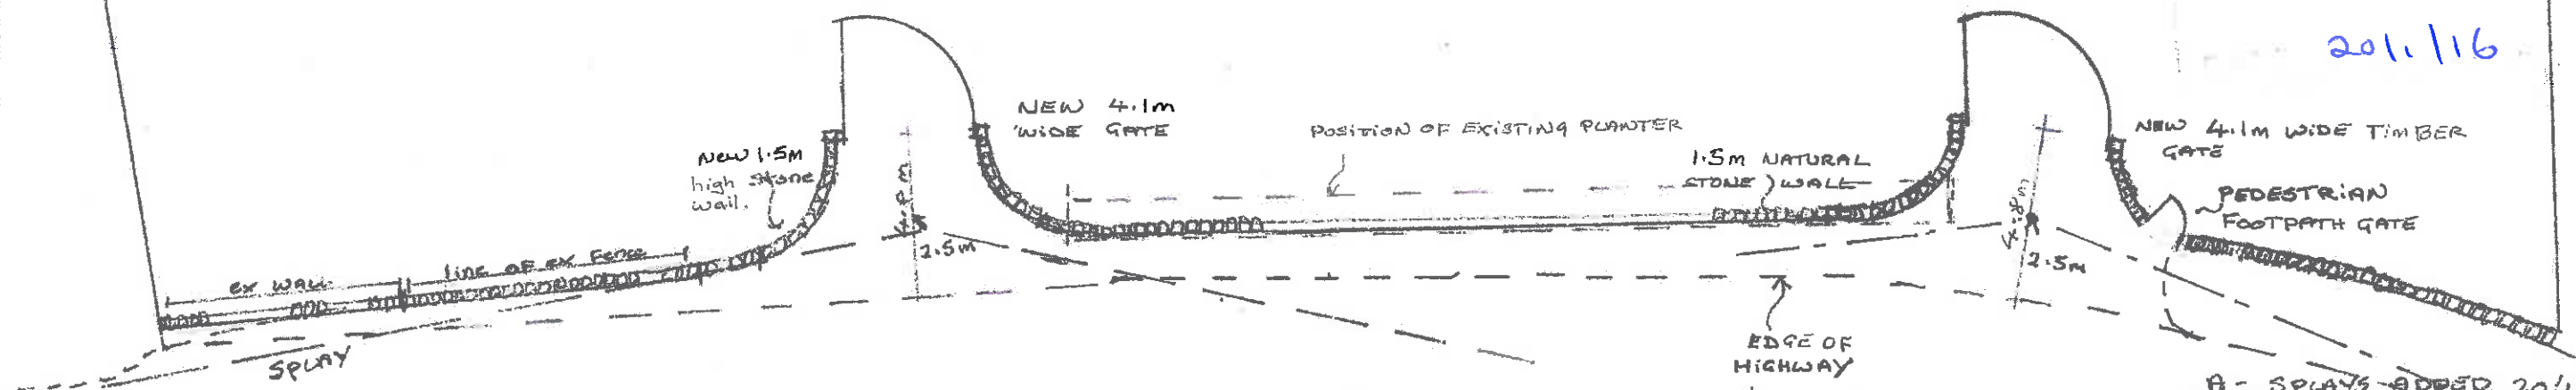

A - SPLAYS ADDED 20/1/16


Client
MR + MRS J POWORTH

Job Title
PROPOSED NEW WALL AND GATES AT CRAVEN HEIFER

320160071

Drawing Title
PROPOSED PLAN

Scale 1:200 Date NOV 15 Drawn LKR

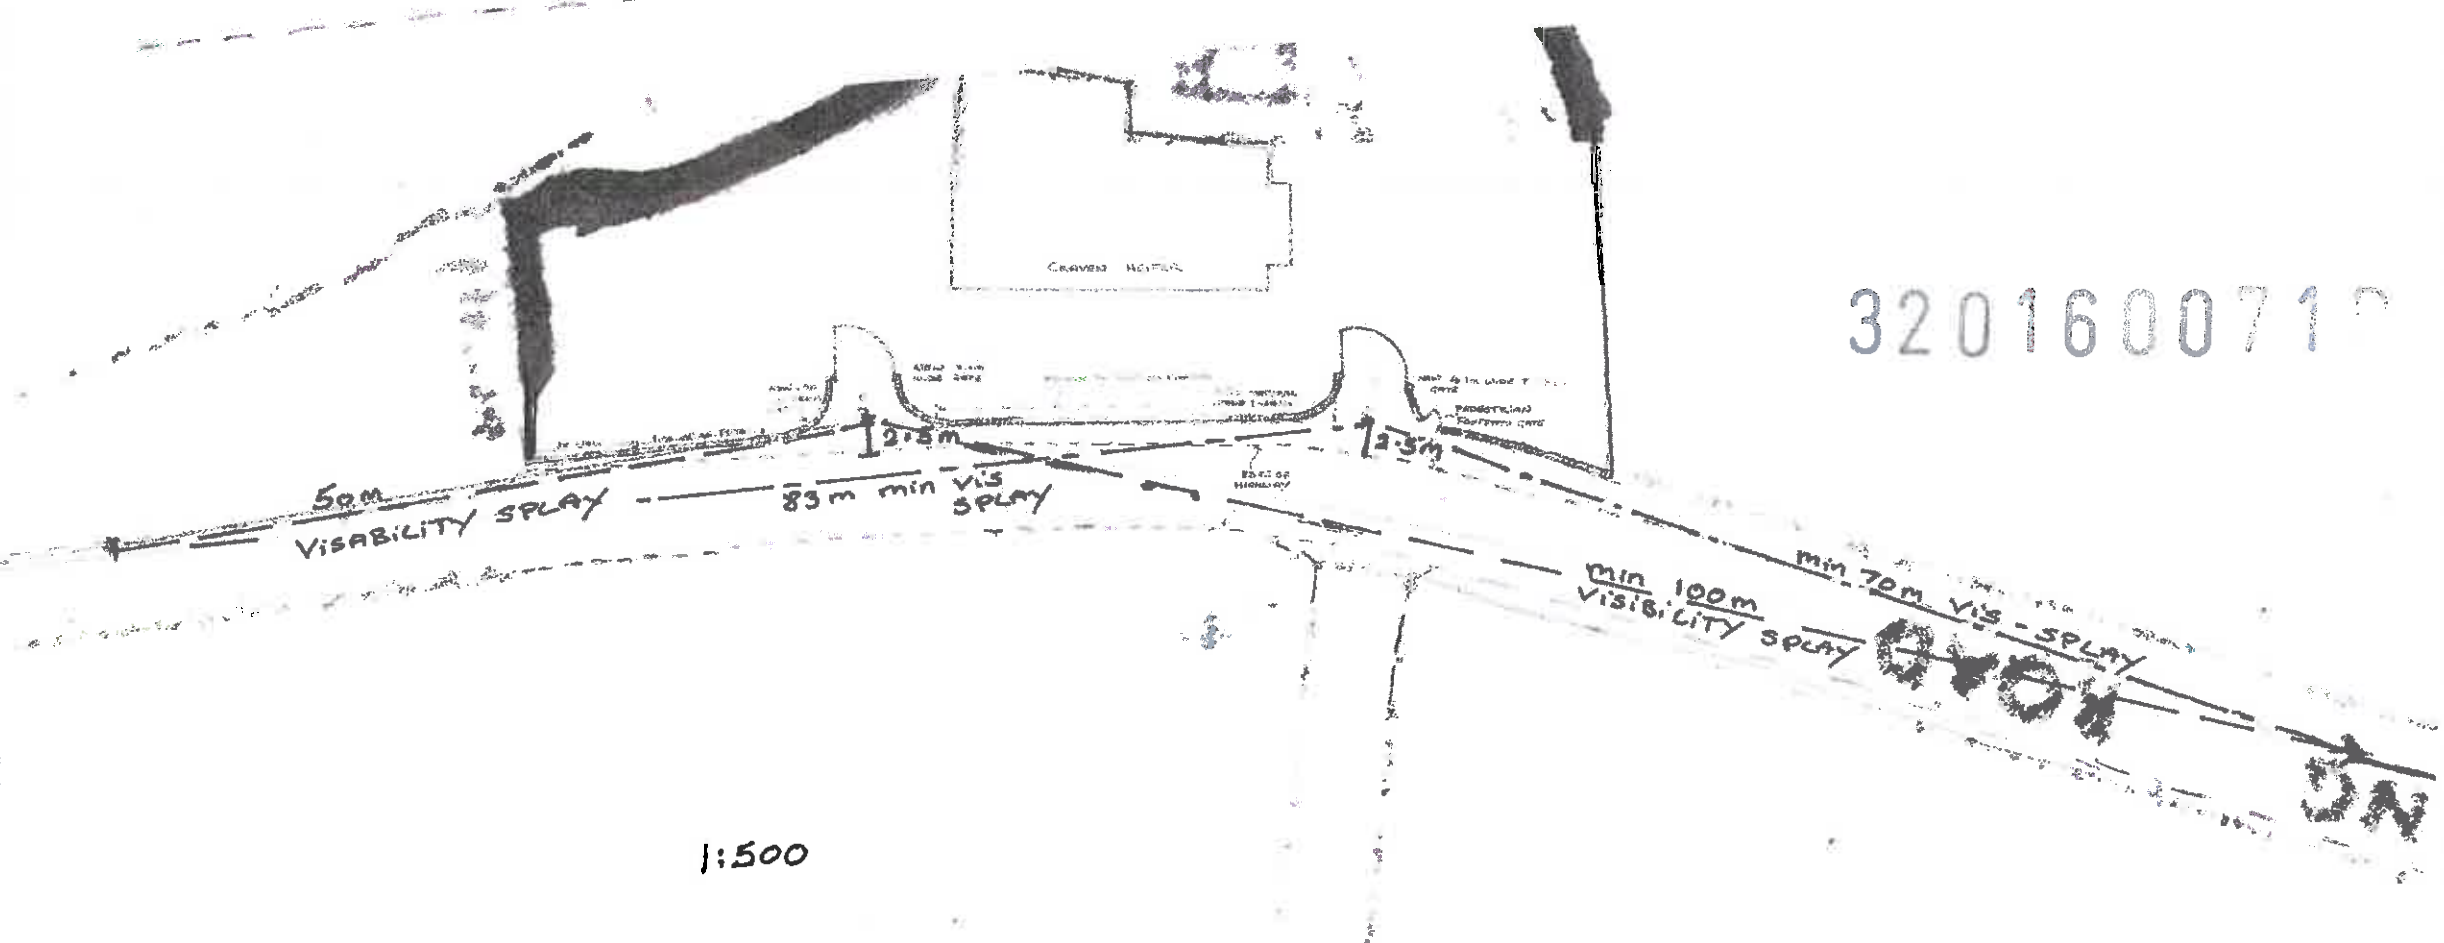

1:500

115 - 2A