



Isolation Unit Elevations

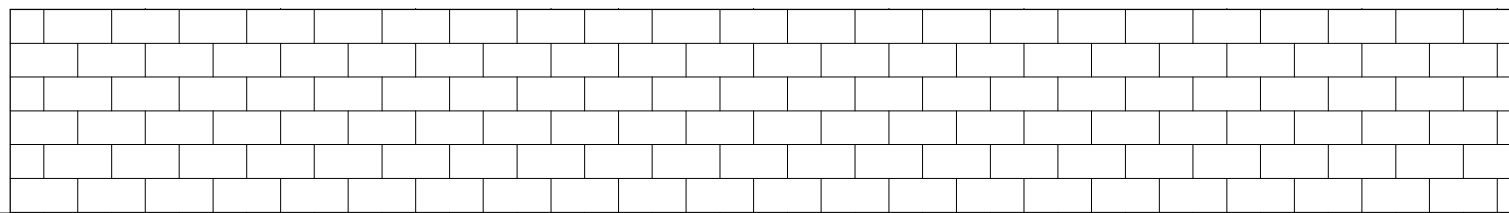

Muck Storage Elevations

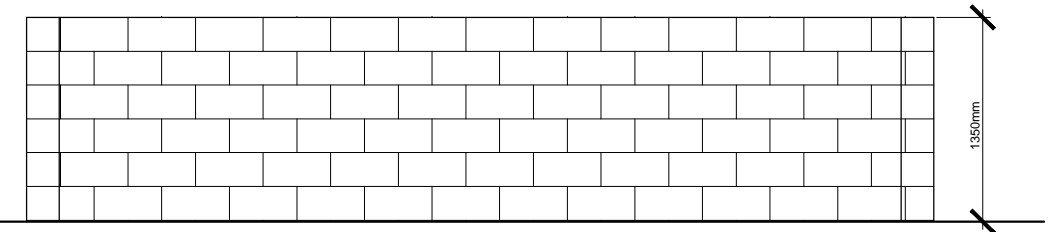

Proposed Materials  
 Metal shed (Isolation Unit)  
 Blockwork Muck Store

Proposed Cattery and Stables at  
 Land behind Four Acres  
 Wiswell

Isolation Unit and Muck Storage  
 Elevations

1:50 @ A3

March 2016

AVS - 02 - 03