




North East Elevation

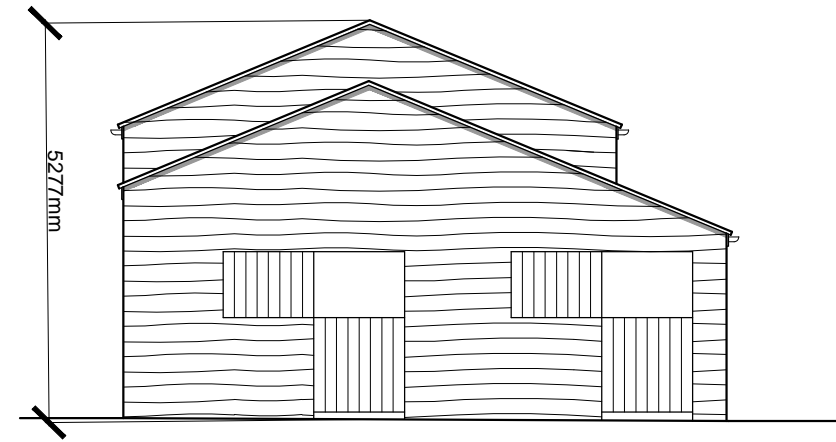


North West Elevation

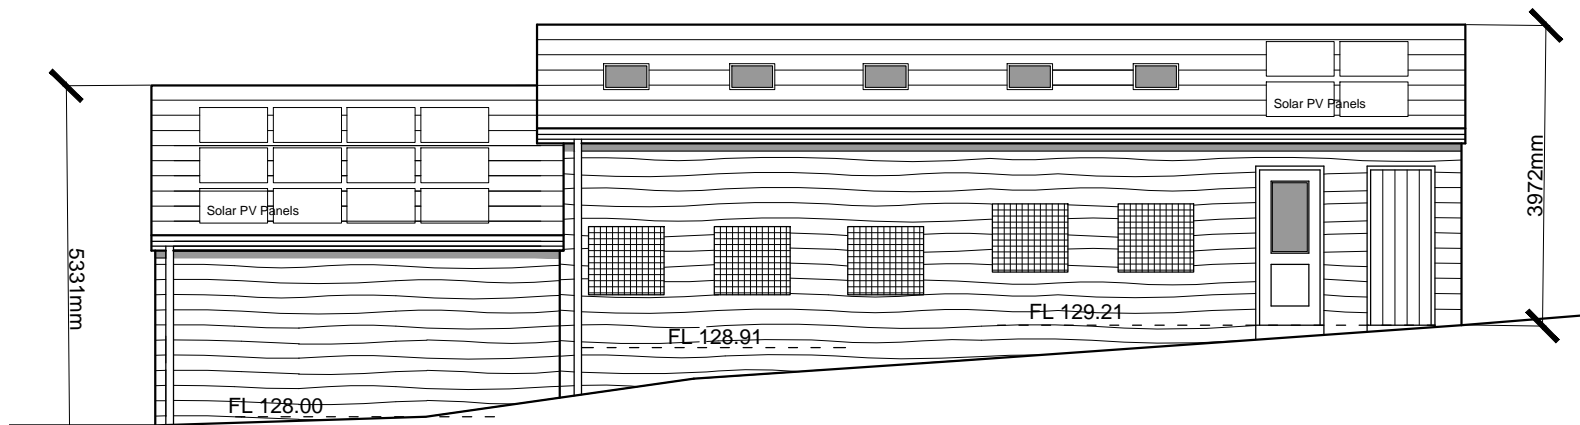

South West Elevation (overlooking ménage)

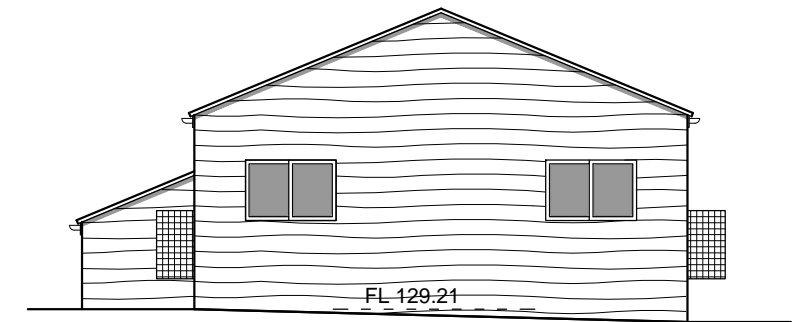

South East Elevation (towards cottages)

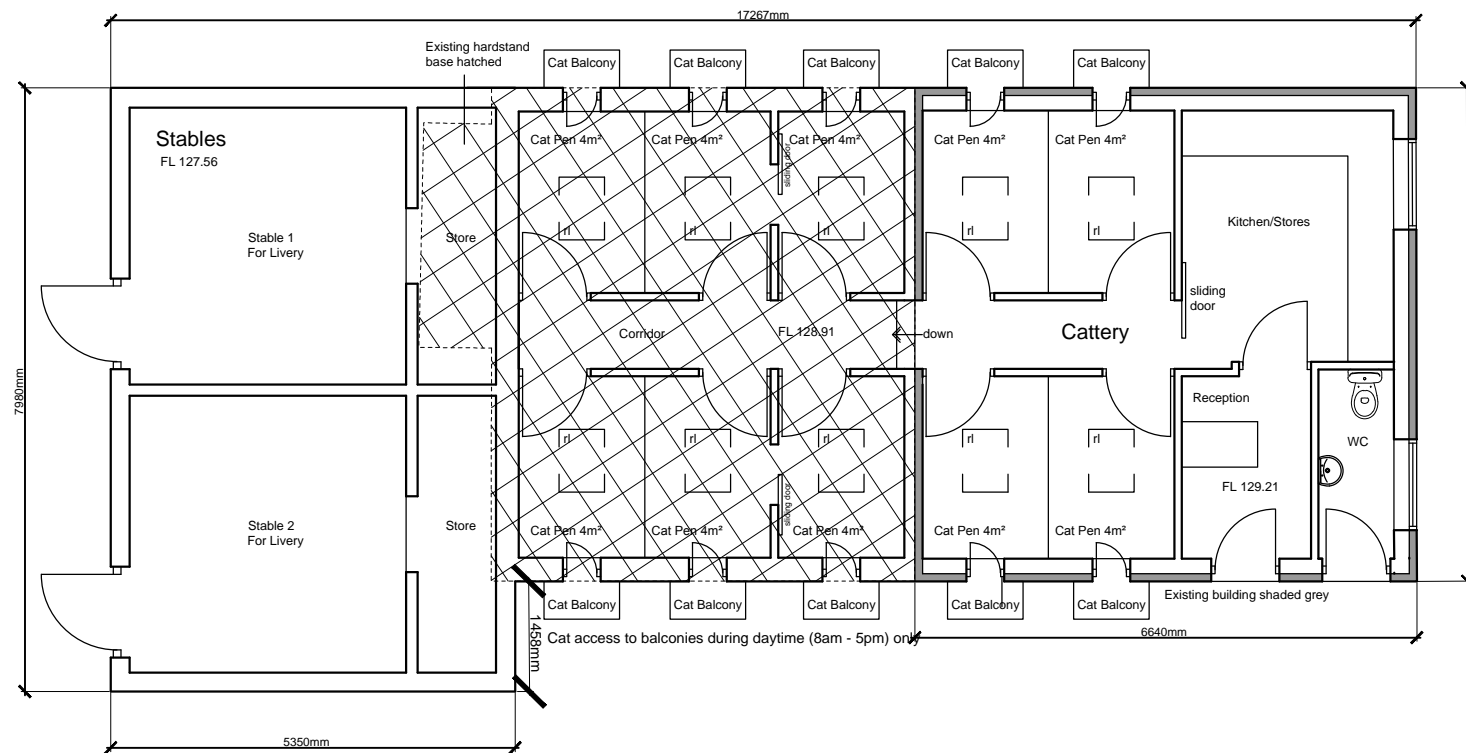

Floor Plan

Proposed Materials
 Existing and proposed walls timber boarded
 Slate roof
 UPVC windows and doors to cattery

**Proposed Cattery and Stables at
 Land behind Four Acres
 Wiswell**

Proposed Plan and Elevations

1:100 @ A3

Jan 2016

AVS - 02 - 01 REV B