


The copyright of this drawing is held by Lea Hough & Co Chartered Surveyors LLP.


Do not scale from this drawing. All dimensions are approximate and must be checked and verified by the contractor prior to works commencing on site.

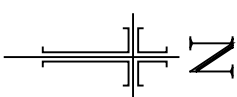

REVISIONS

| REV | DESCRIPTION              | DATE     | AMENDED |
|-----|--------------------------|----------|---------|
| A   | Revised vehicle movement | 09.03.16 | GM      |
|     |                          |          |         |
|     |                          |          |         |
|     |                          |          |         |

**Key:**

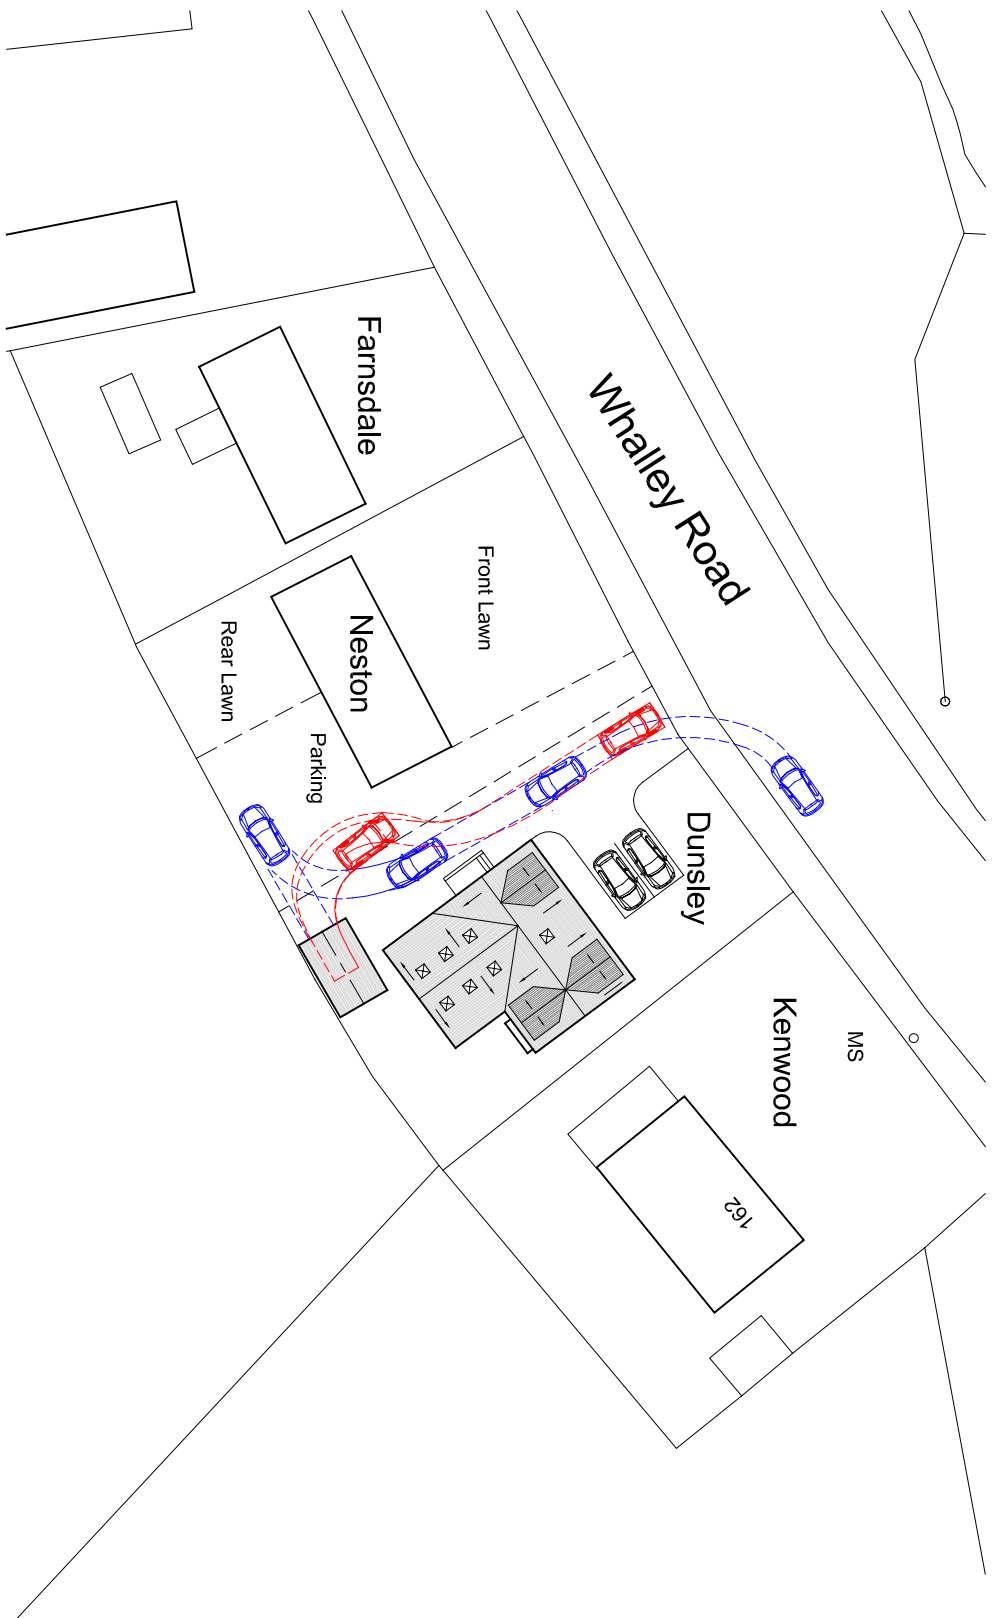

# LeaHough

CHARTERED SURVEYORS

Survey Valuation Design Planning Sales

Blakewater House  
Phoenix Business Park  
Blakewater Road  
Blackburn  
Lancashire  
BB1 5RW  
Tel: 01254 260196  
Email: [info@leahough.co.uk](mailto:info@leahough.co.uk)  
Web: [www.leahough.co.uk](http://www.leahough.co.uk)

8 Eaton Avenue  
Matrix Office Park  
Buckshaw Village  
Preston  
Lancashire  
PR7 7NA  
Tel: 01772 458866

CLIENT:  
Adam Lester,  
160 Whalley Road,  
Wilpshire,  
Blackburn,  
BB1 9LJ.

PROJECT ADDRESS:  
160 Whalley Road,  
Wilpshire,  
Blackburn,  
BB1 9LJ.

PROJECT TITLE:  
Remodelling / Alteration Works

DRAWING TITLE:  
Vehicle Movement Plan

|                   |                                 |                 |
|-------------------|---------------------------------|-----------------|
| PAPER SIZE:<br>A3 | DRAWING NUMBER:<br>BS.15-097/06 | REV:<br>A       |
| SCALE:<br>1:500   | DATE:<br>January 2016           | DRAWN BY:<br>AF |