
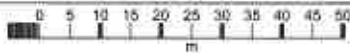


St Leonards Church

320160087P

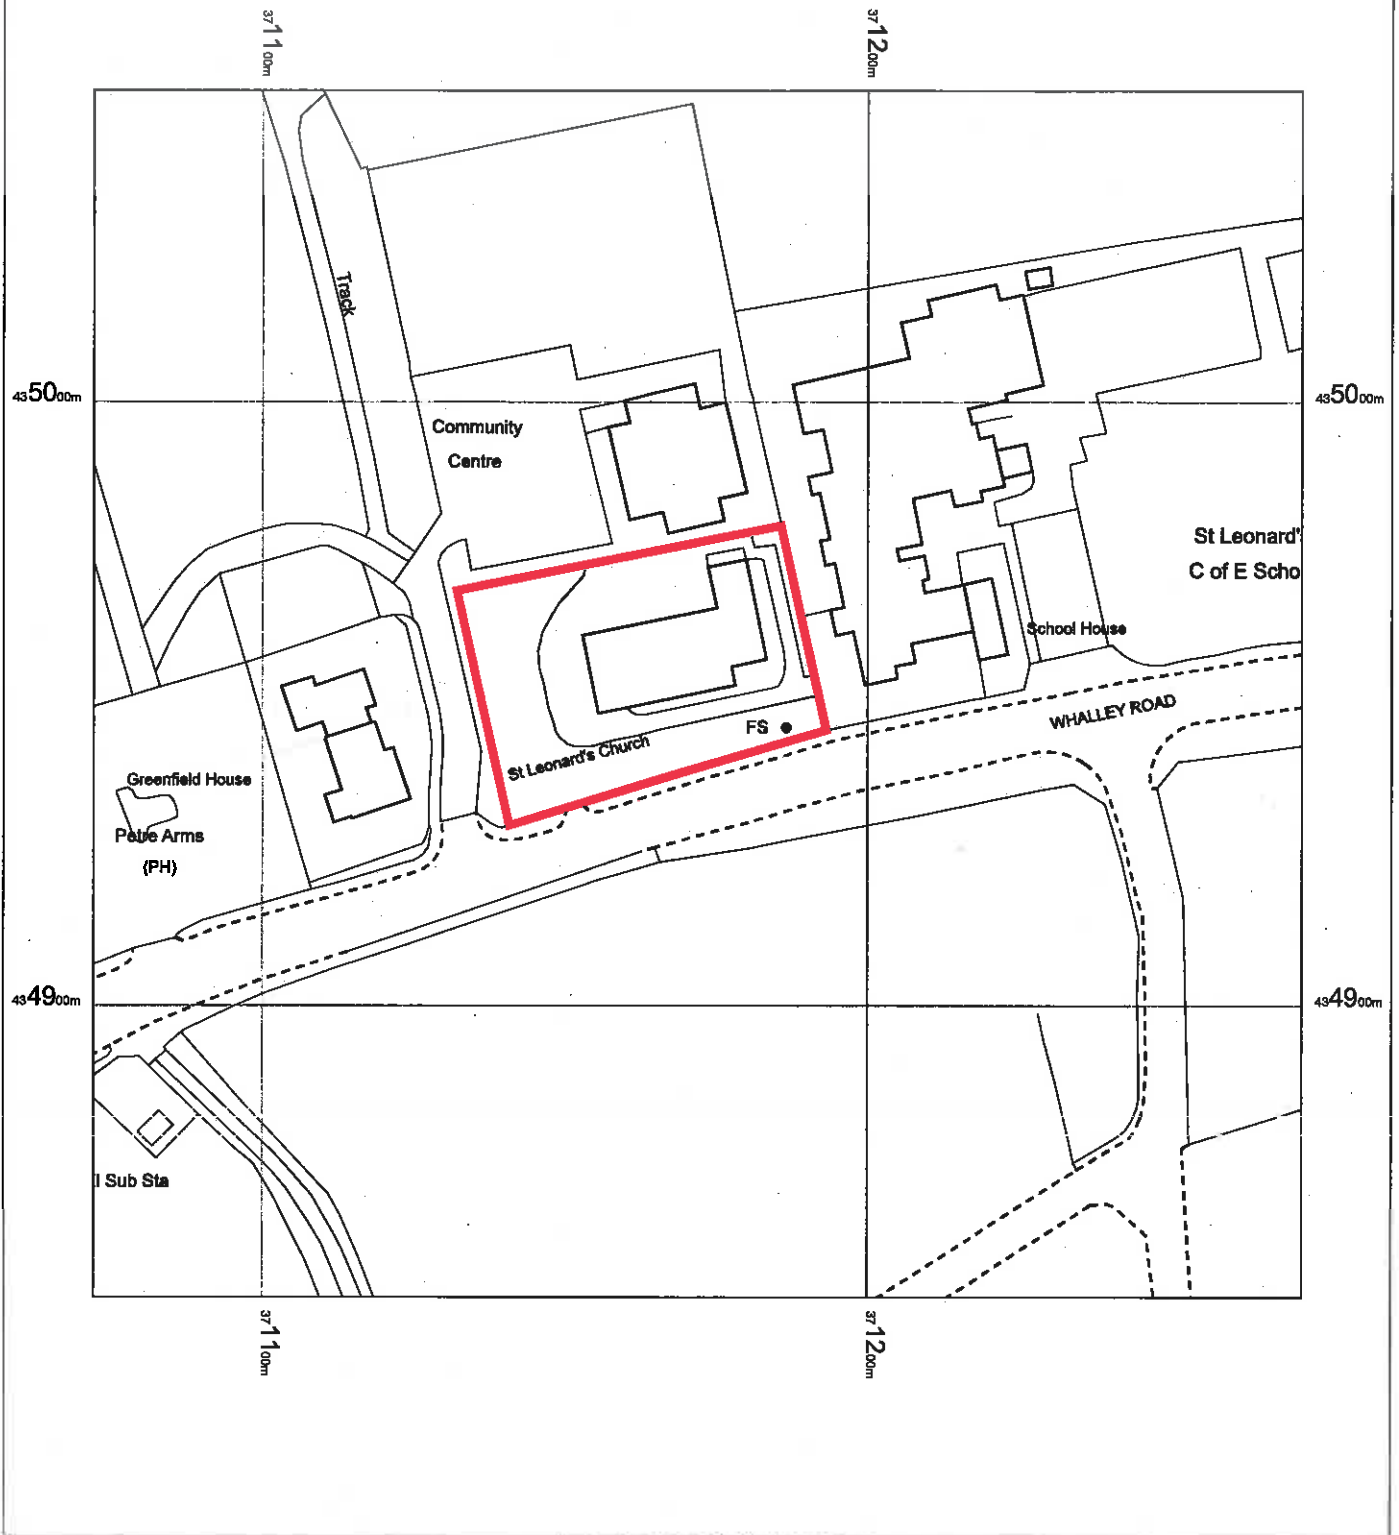

OS MasterMap 1250/2500/10000 scale
22 January 2016, ID: BLJT-00495556
www.planningapplicationmaps.co.uk

1:1250 scale print at A4, Centre: 371172 E, 434951 N

©Crown Copyright Ordnance Survey. Licence no. 100051661

