


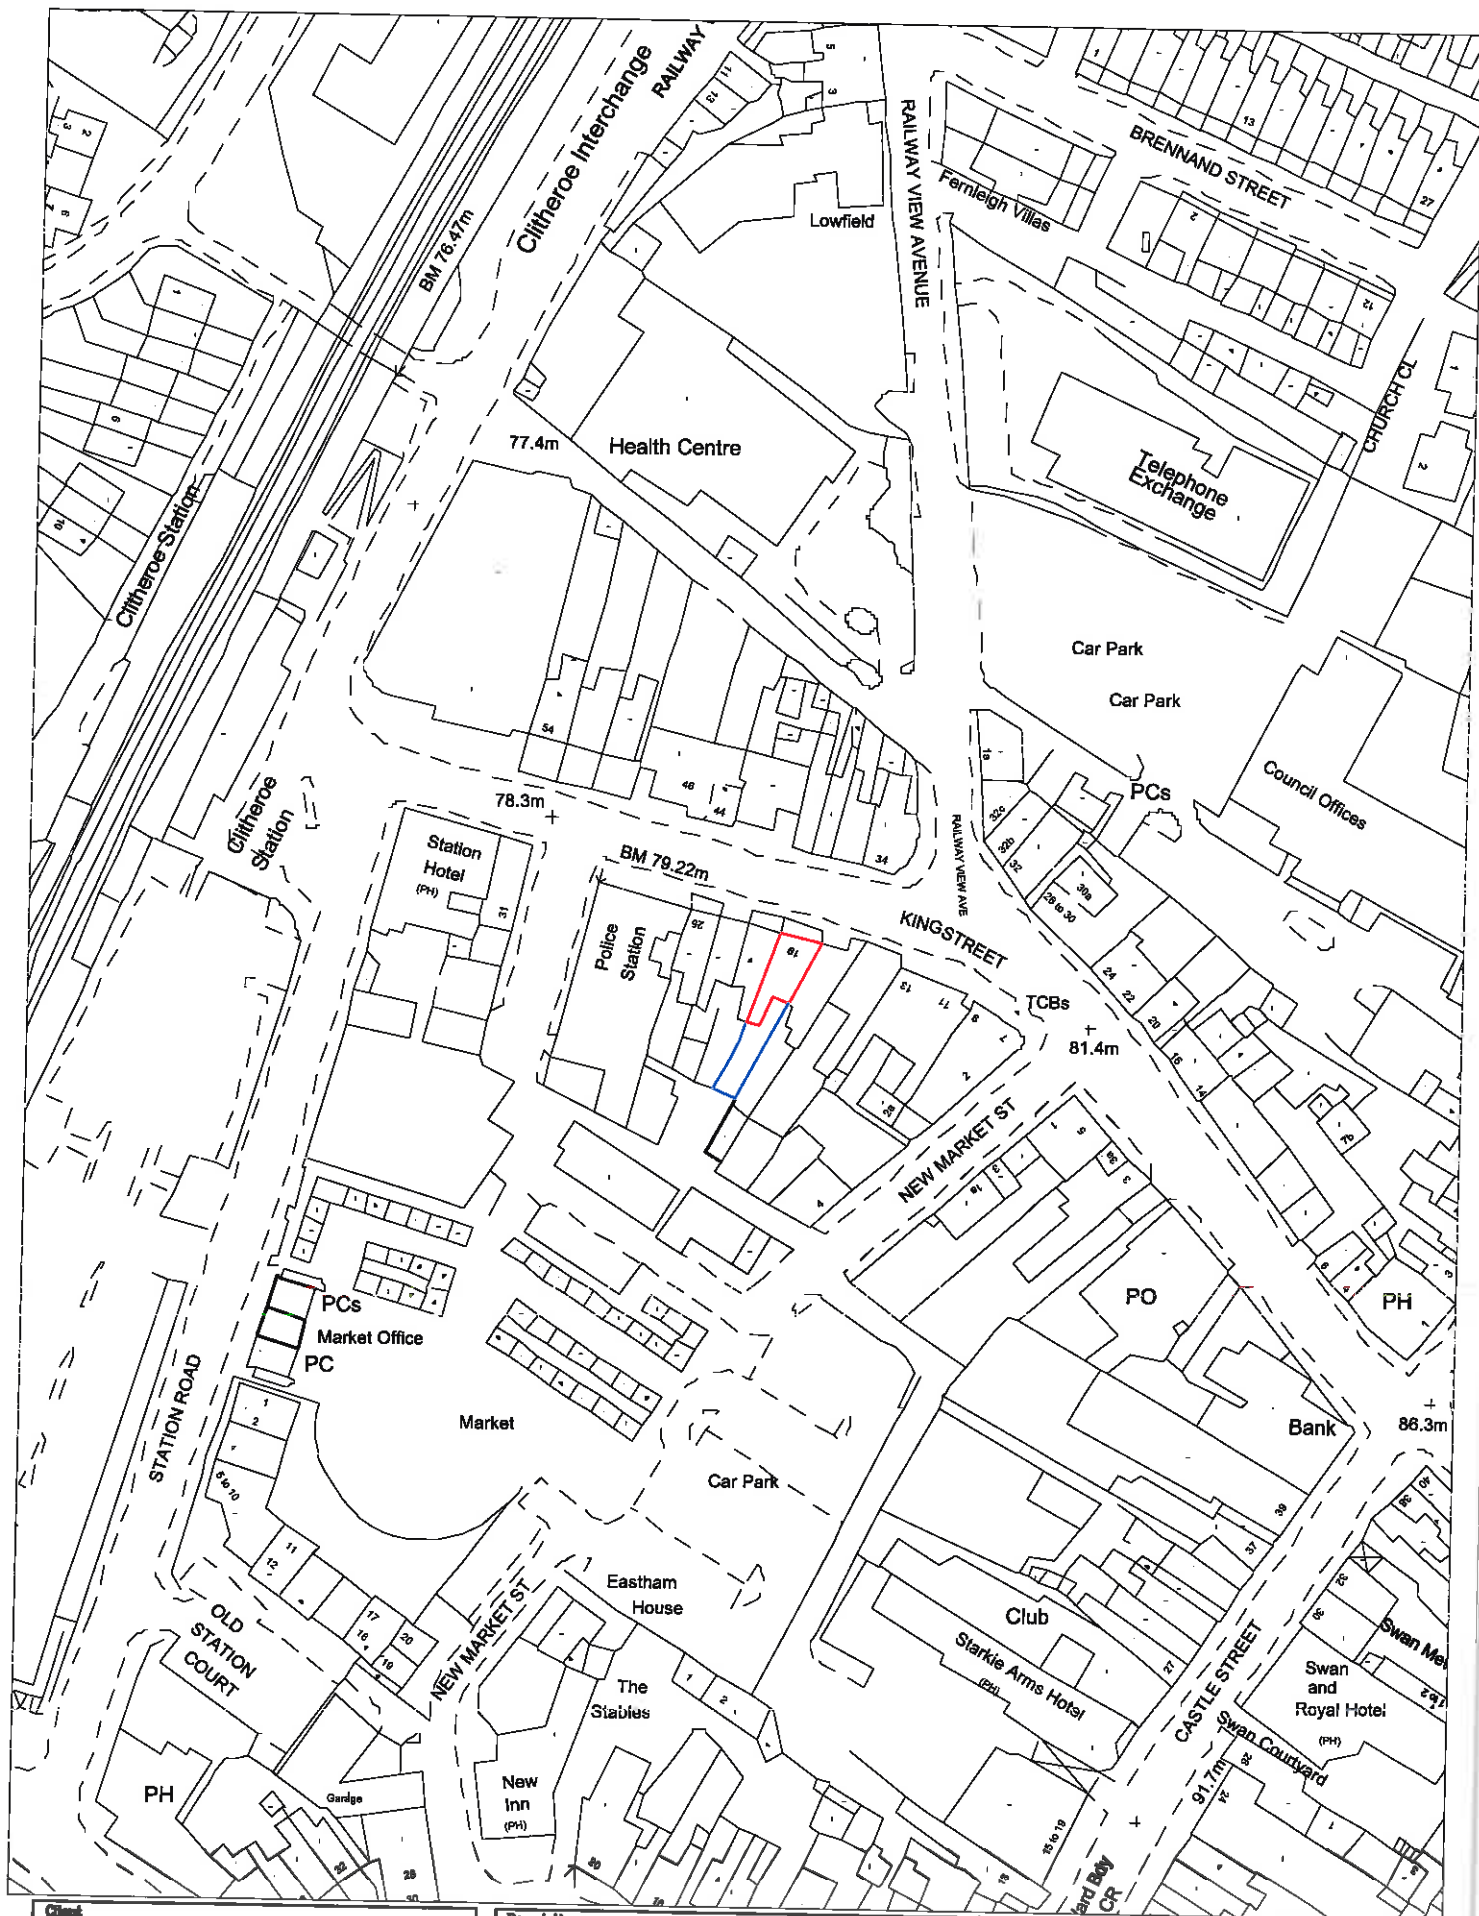

Client
MR CLIENT

Project
**19 KING STREET
CLITHEROE**

Description
LOCATION PLAN

Scale
1:1250

Date
10/09/2015

By
JT

No.
3135/101

AJH ASSOCIATES
Chartered Building Surveyors
Tel: 01200 429967
Fax: 01200 429968