


Key	
φ	Wall mounted light switch.
φ✓	Ceiling mounted pull cord light switch.
⊕	Ceiling mounted light fixture.
⊕φ	Wall mounted tubular light.
◊	PIR sensor.
◊◊	Switched double socket outlet.
◊△	Switched single socket outlet.
△	Telephone outlet.
△◊	Shaver socket outlet.
○ TV	TV outlet.
△ SD	Fused spur.
○ SD	Smoke detector.
☒ Fan	Extract fan.
☒ Consumer unit	Consumer unit.
☒ A	Alarm panel.
☒ T	Thermostat.
☒ C	Call point.
☒ B	Call reception board.
▬ RAD	Radiator.
▬ HTR	Heated towel rail.
▬ Tap	Cold water tap.

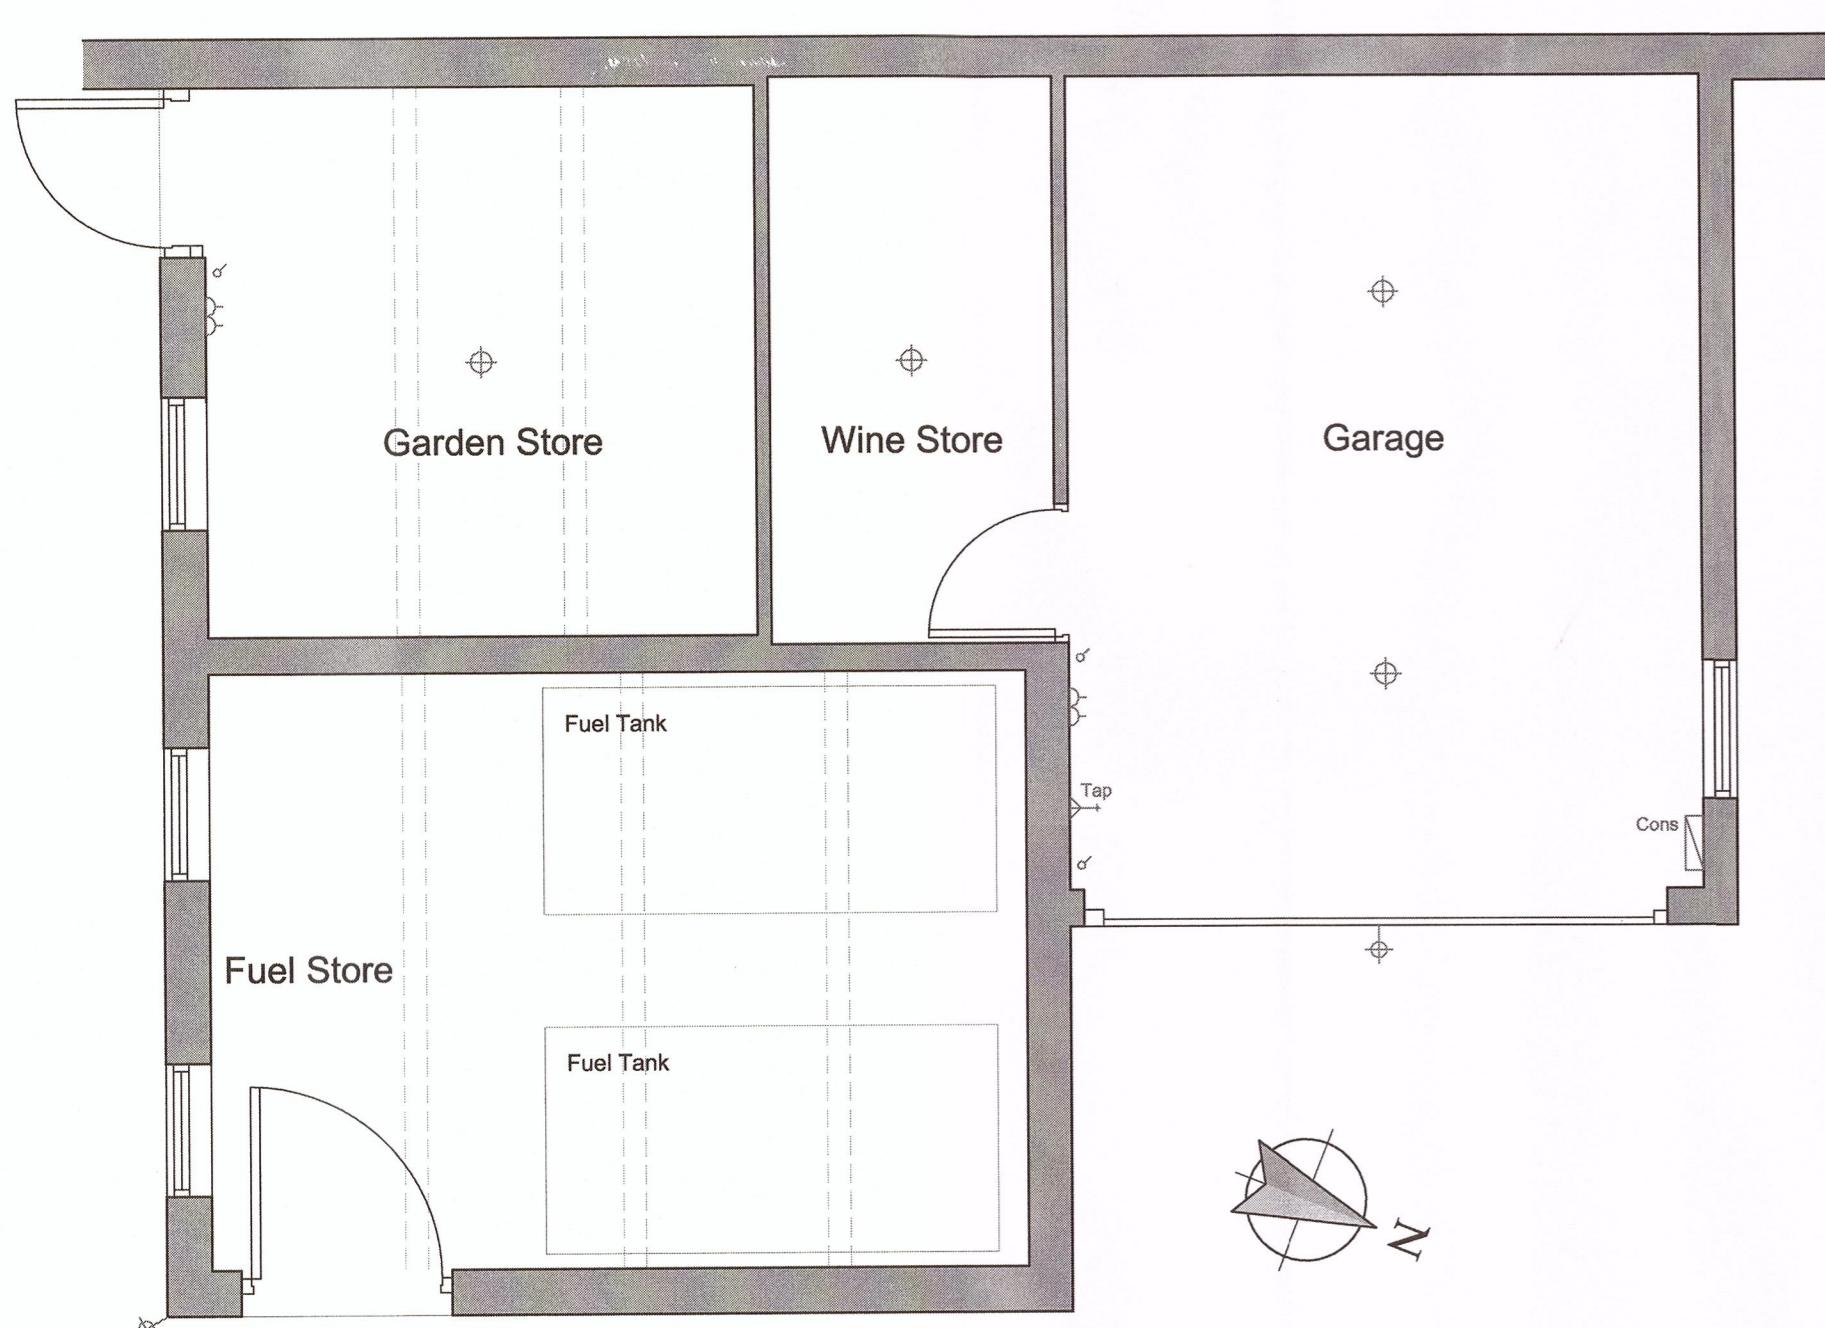

320160108P
Client Mr and Mrs Cooley
Job Title Proposed alterations to: Dower House Park Road Gisburn
Drawing Title Workshop and Garage Existing Plans and Elevations

Scale  
Various @ A1 Date  
Nov 2015 Drawn  
NE

**spa**  
ARCHITECTS

SUNDERLAND PEACOCK & ASSOCIATES LTD.  
HAZELMERE, PIMLICO ROAD, CLITHEROE  
LANCASHIRE, BB7 2AQ  
T: 01282 624222 / F: 01282 624228  
E: info@sunderlandpeacock.com  
www.sunderlandpeacock.com

4966 - E05