




East (Front) Elevation 1:100 Scale



South (Side) Elevation 1:100 Scale



West (Rear) Elevation 1:100 Scale

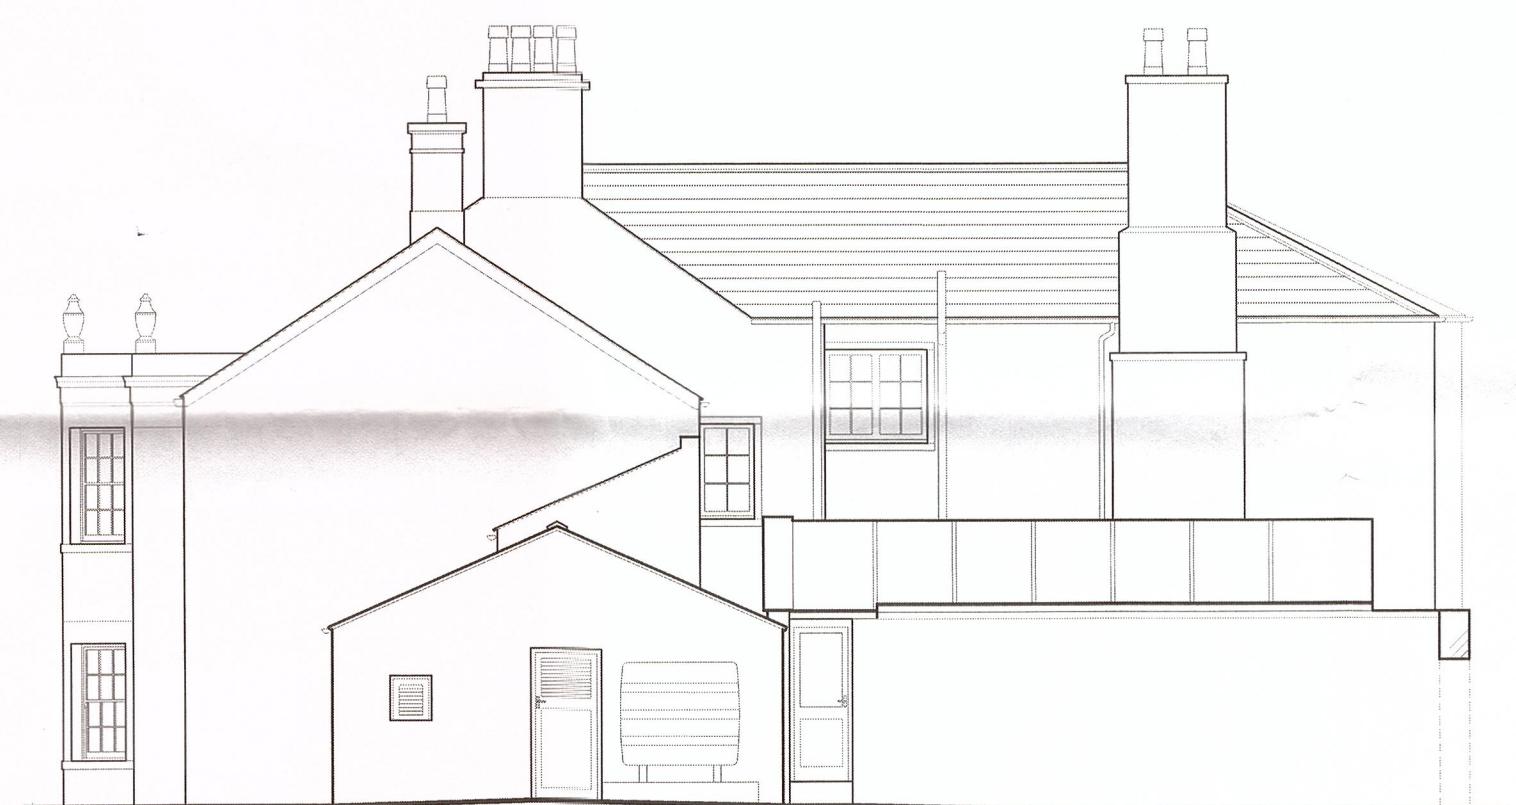

North (Side) Elevation 1:100 Scale



North (Courtyard) Elevation 1:100 Scale



North (Courtyard) Elevation 1:100 Scale

320160108P

|  |                  |             |
|--|------------------|-------------|
| Client<br>Mr and Mrs Cooley  |                  |             |
| Job Title<br>Proposed alterations to:<br>Dower House<br>Park Road<br>Gisburn   |                  |             |
| Drawing Title<br>Existing Elevations   |                  |             |
| Scale<br>1:50 @ A1   | Date<br>Nov 2015 | Drawn<br>NE |
| <b>spa</b><br>SUNDERLAND PEACOCK ARCHITECTS  |                  |             |
| SUNDERLAND PEACOCK & ASSOCIATES LTD.<br>HAZELMERE, PIMICO ROAD, CLITHEROE<br>LANCASHIRE, BB7 2AG<br>T: 01282 624222 / 624228<br>E: info@sunderlandpeacock.com<br>www.sunderlandpeacock.com |                  |             |