


This drawing is to be used in conjunction with all relevant Articles, conditions and specifications drawings and specifications. The Architect is to be notified of any discrepancies before proceeding. Do not scale from this drawing. All dimensions and levels are to be checked on site. This drawing is subject to copyright. All work carried out before Planning and Building Permission has been granted is at the contractor's risk.



320160108P

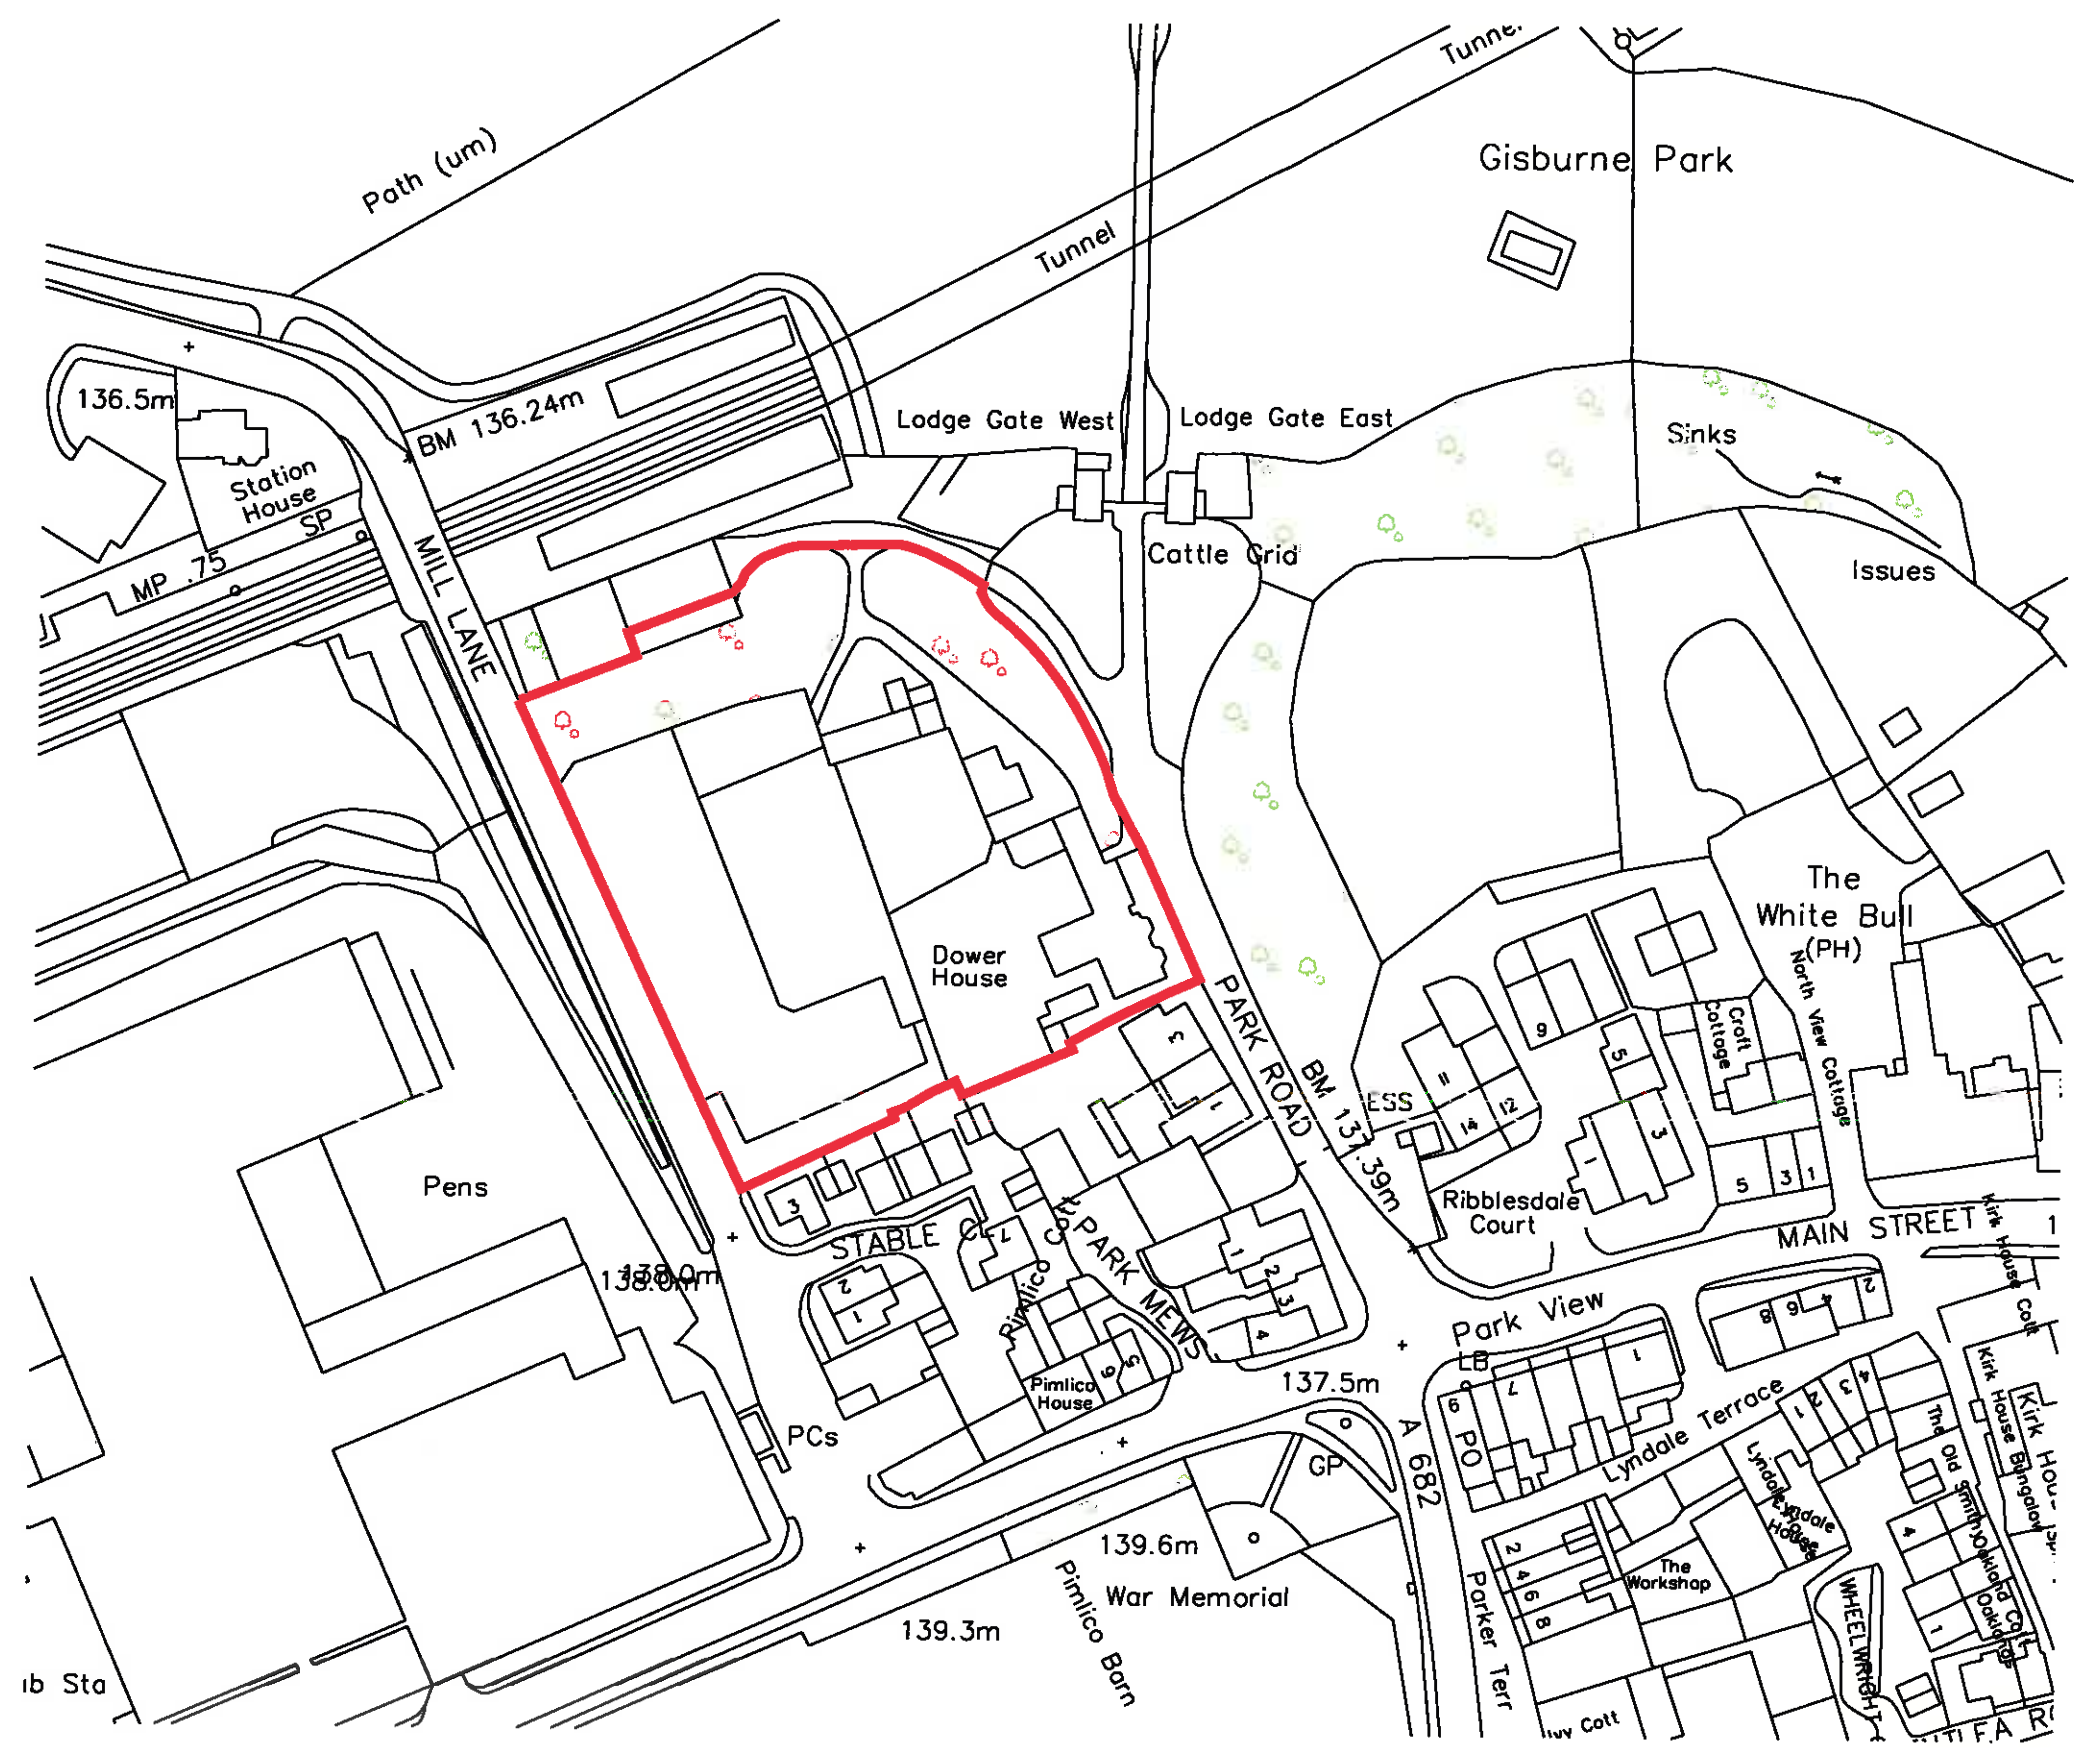

Existing Location Plan
Scale 1:50



Client Mr and Mrs Cooley		
Job Title Proposed alterations to: Dower House Park Road Gisburn		
Drawing Title Location Plan		
Scale 1:500 @ A3	Date Jan 2016	Drawn MF

spa
SUNDERLAND PEACOCK ARCHITECTS
SUNDERLAND PEACOCK & ASSOCIATES LTD.
HAZELMERE, PIMLICO ROAD, CLITHEROE
LANCASHIRE, BB7 2AG
T 01200 423178 F 01200 427328
E info@sunderlandpeacock.com
www.sunderlandpeacock.com

4966 - S01