



RIVE

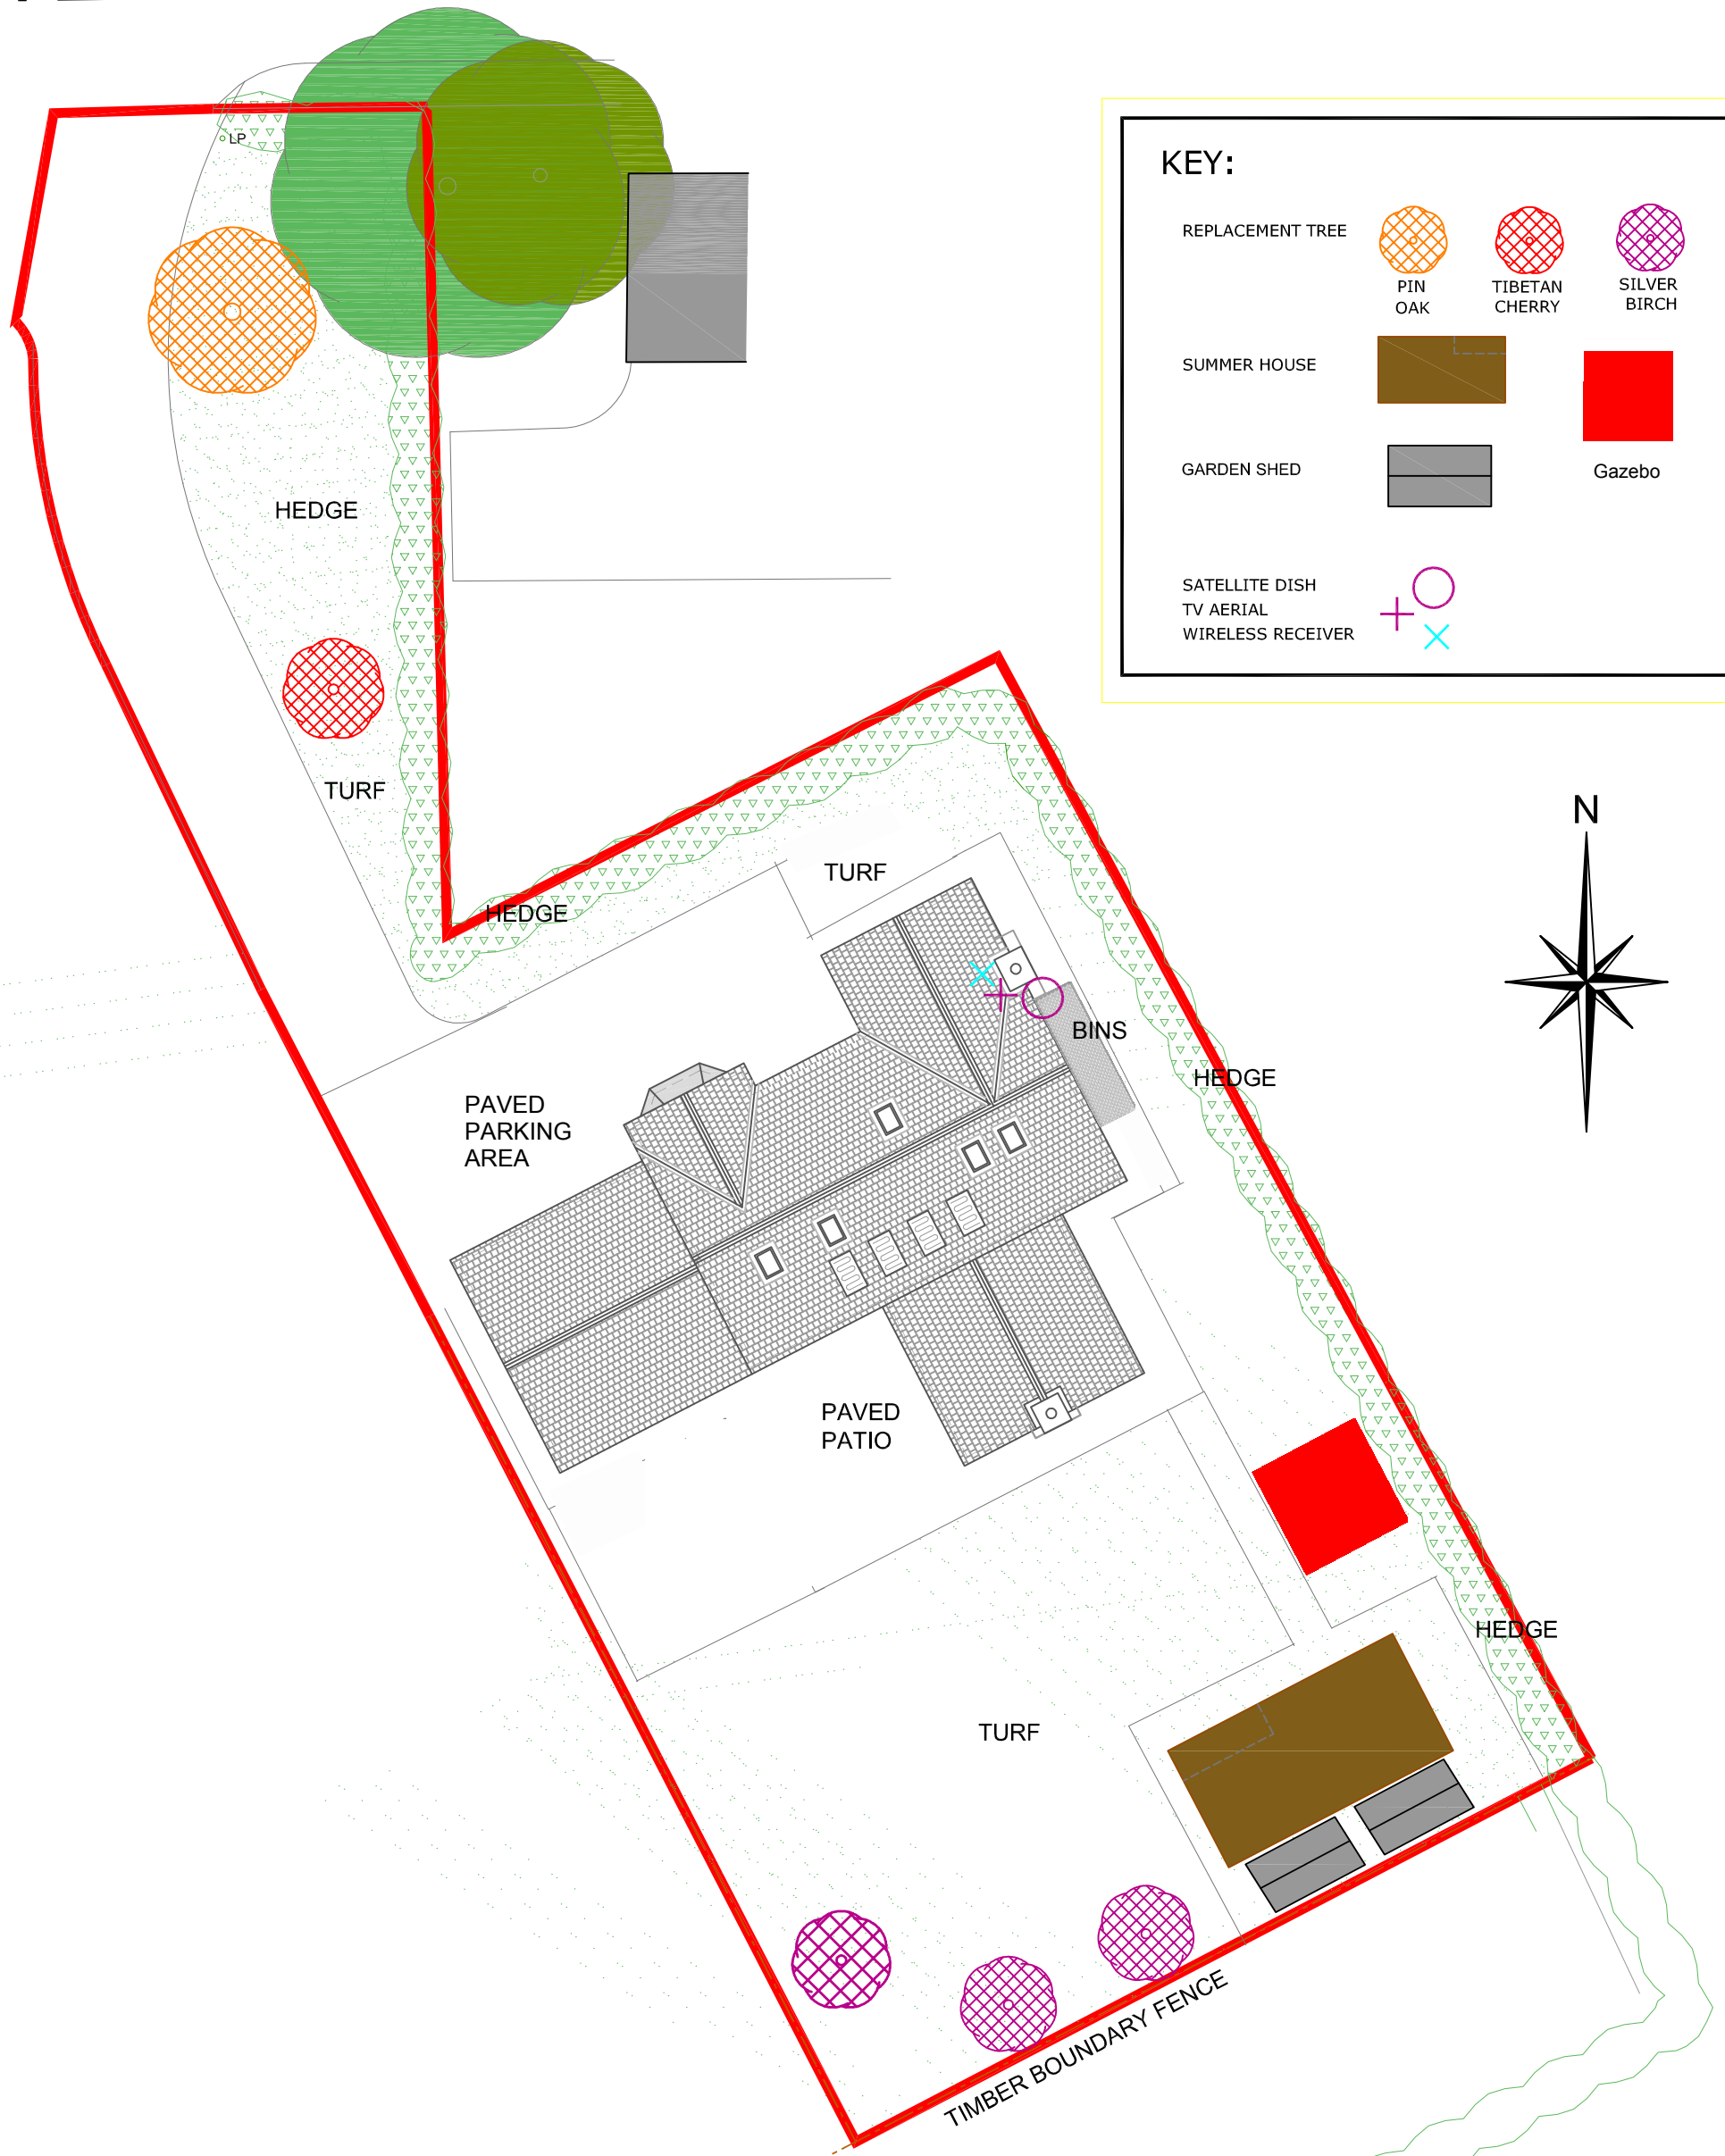

KEY:

REPLACEMENT TREE			
	PIN OAK	TIBETAN CHERRY	SILVER BIRCH
SUMMER HOUSE			
GARDEN SHED		Gazebo	
SATELLITE DISH			
TV AERIAL			
WIRELESS RECEIVER			

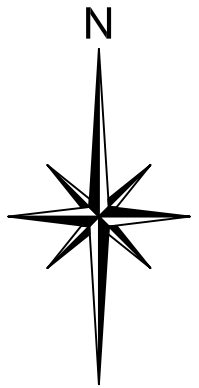

Client:	Mr. & Mrs. R.Lofthouse	Site Address:	Boyd House , Brockhall Village, Old Langho, Blackburn BB6 8HJ		
Customer Reference:	6234	Drawing Title:	Garden Sheds/Gazebo With Red Boundary Line		
Project Name:	Garden Sheds	Scale:	1:200	Drawing No:	RL 1
		Date:	Jan 2015	Revision:	
		Drawn By:	RL	Checked By:	