



SHED FLOOR PLAN
BOYD HOUSE
BBB 8HJ

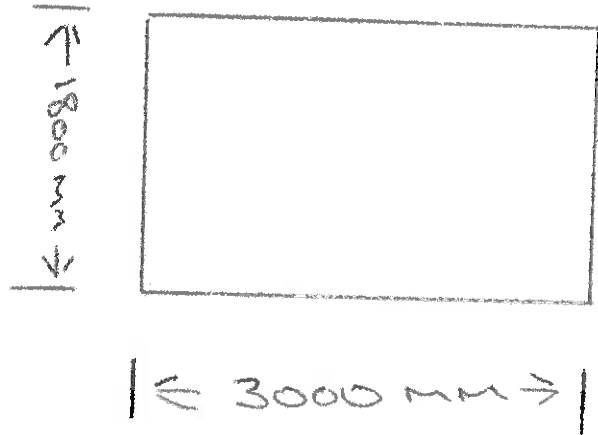

50 SCALE


SHED FRONT ELEVATION BOYD HOUSE BB6 8HJ

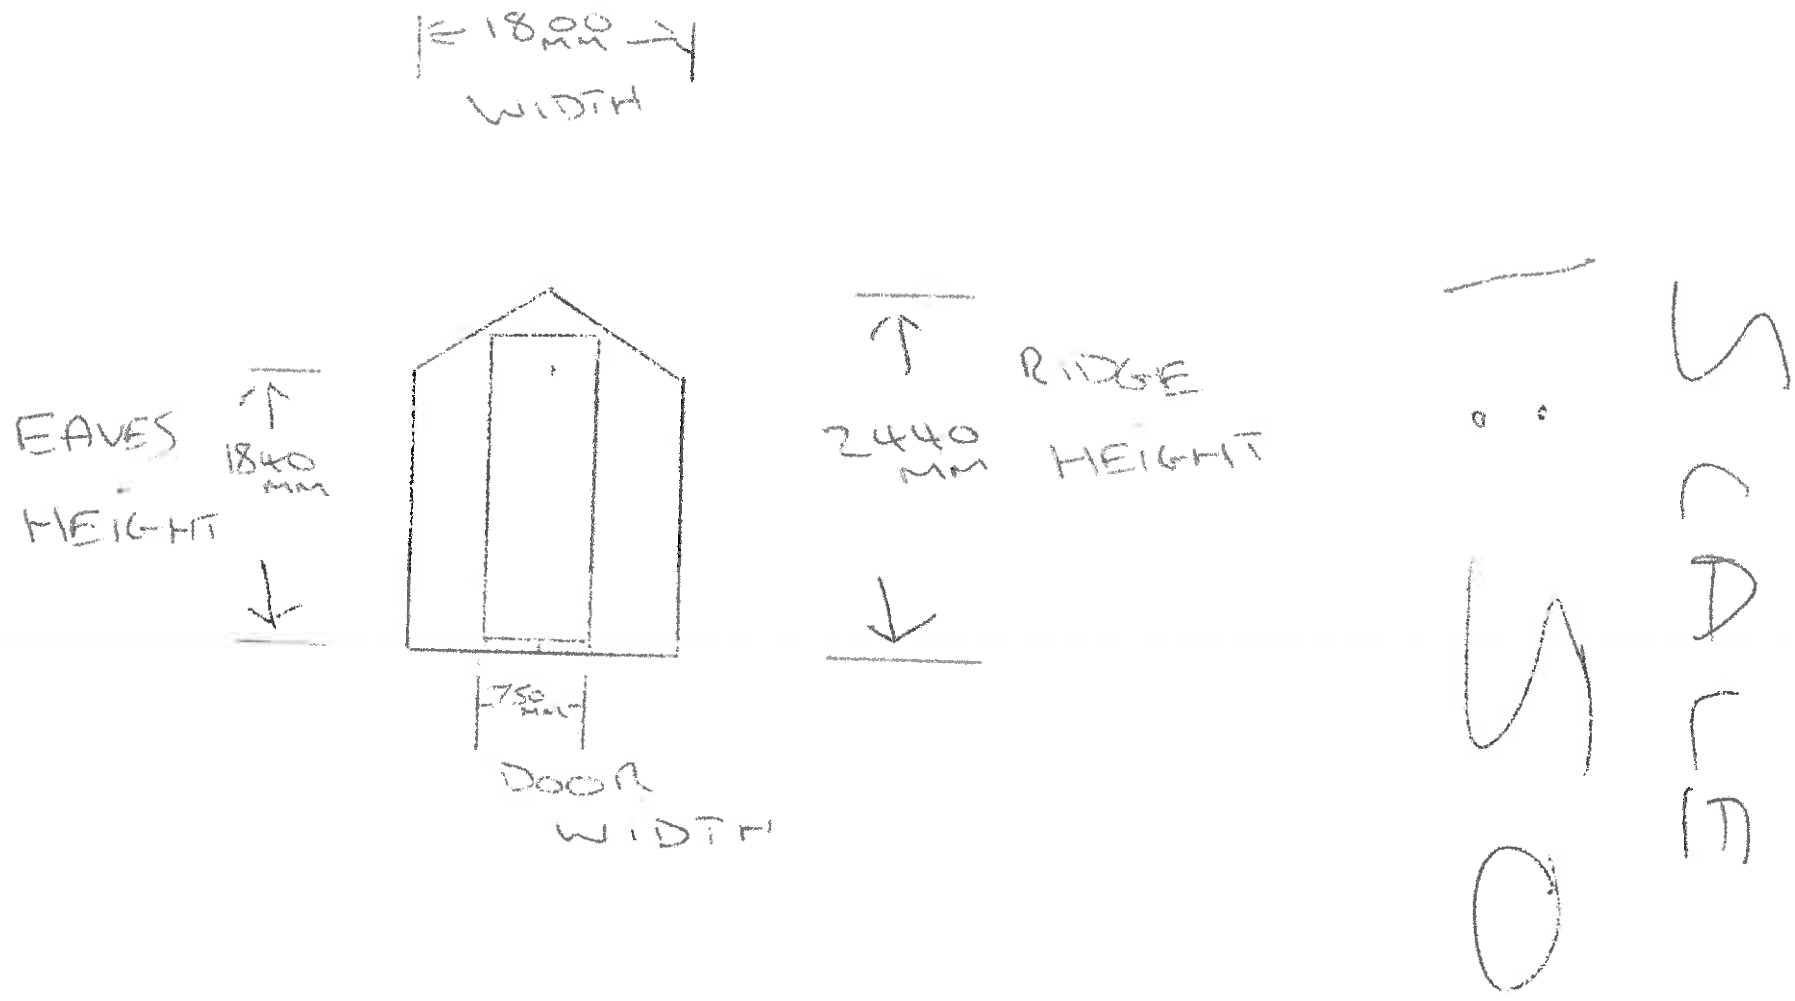

SHED SIDE VIEW

BOYD HOUSE


BB6 8HJ

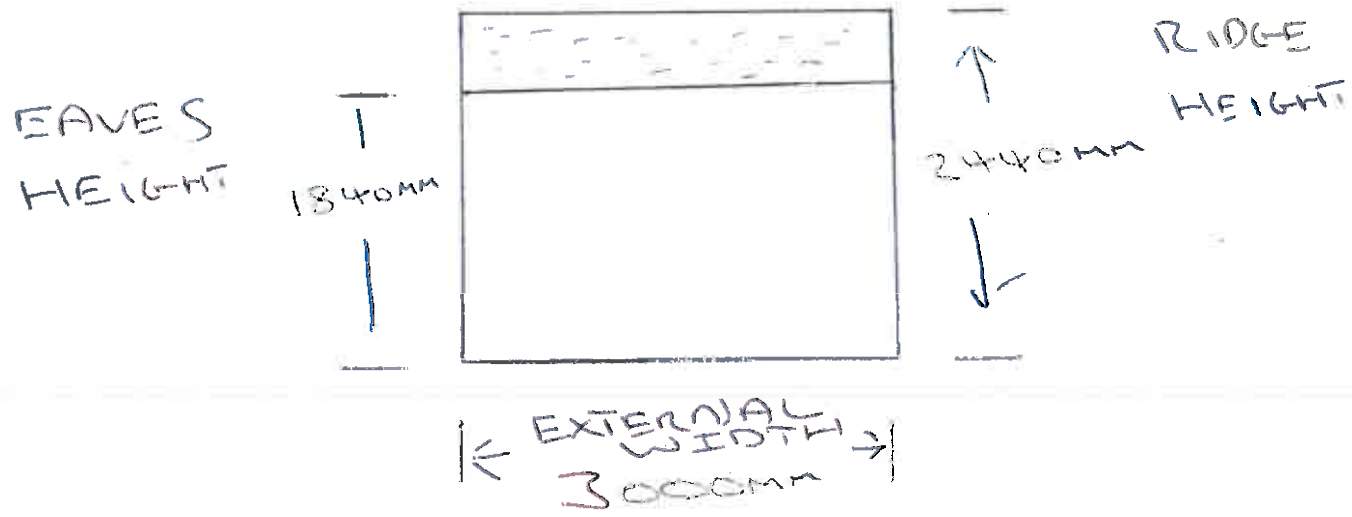

50
SCALE

GAZEBO ROOF

BOYD HOUSE BBB 8HJ

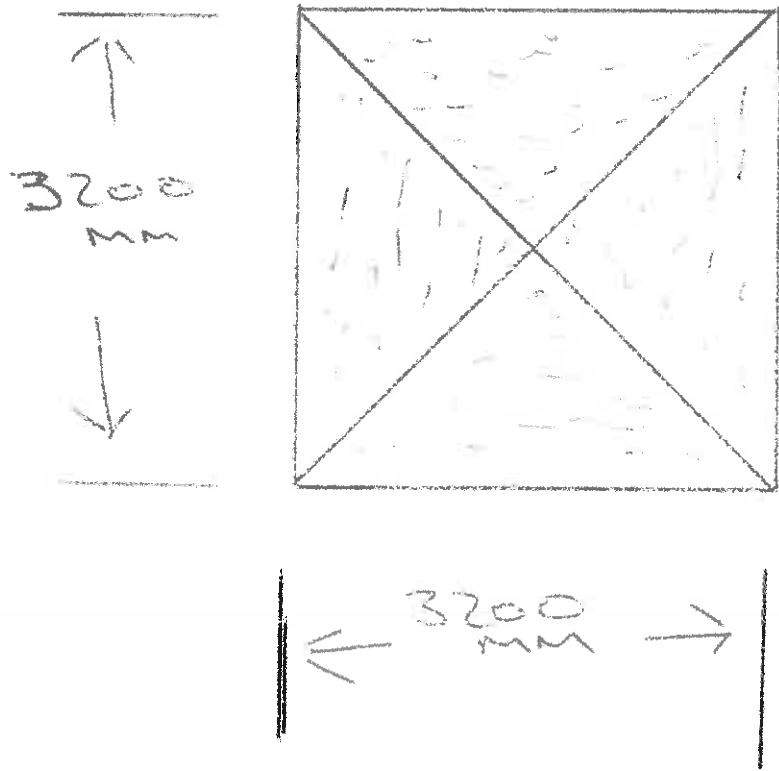

SCALE
1" = 5'-0"

GAZEBO SIDE ELEVATION BOYD HOUSE BRB 8HJ

