




an existing drawings based on information provided by others - no measured survey of the property has been undertaken by the architect.  
 this drawing is to be read in conjunction with all relevant consultants and specialist drawings. the architect is to be notified of any discrepancies before proceeding.  
 do not scale from this drawing. all dimensions are to be checked on site.  
 this drawing is subject to copyright.

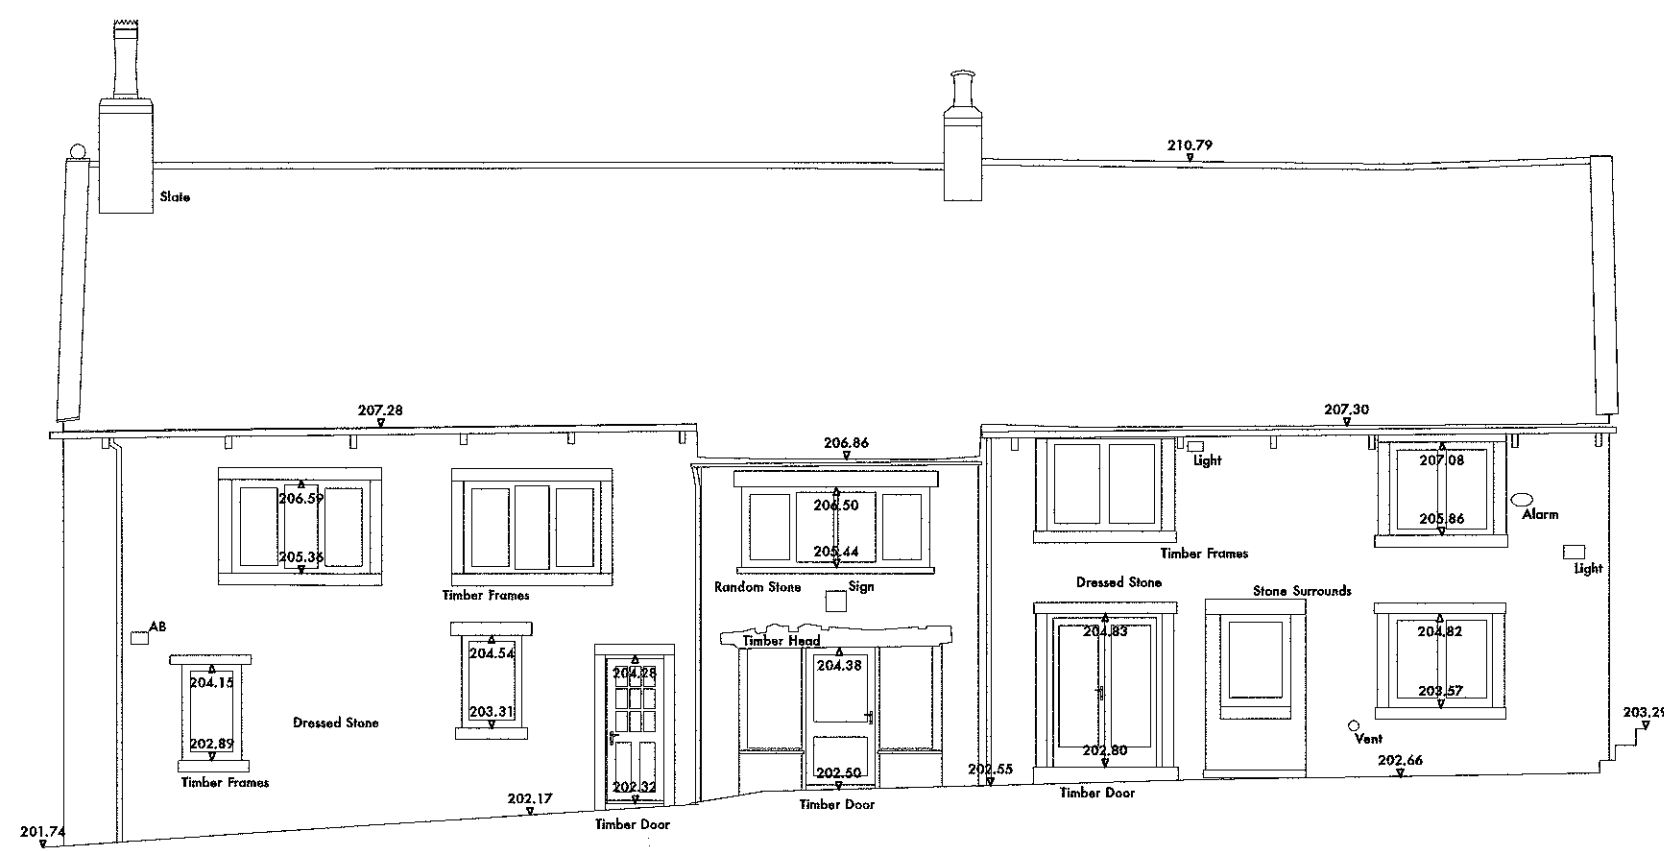


east elevation

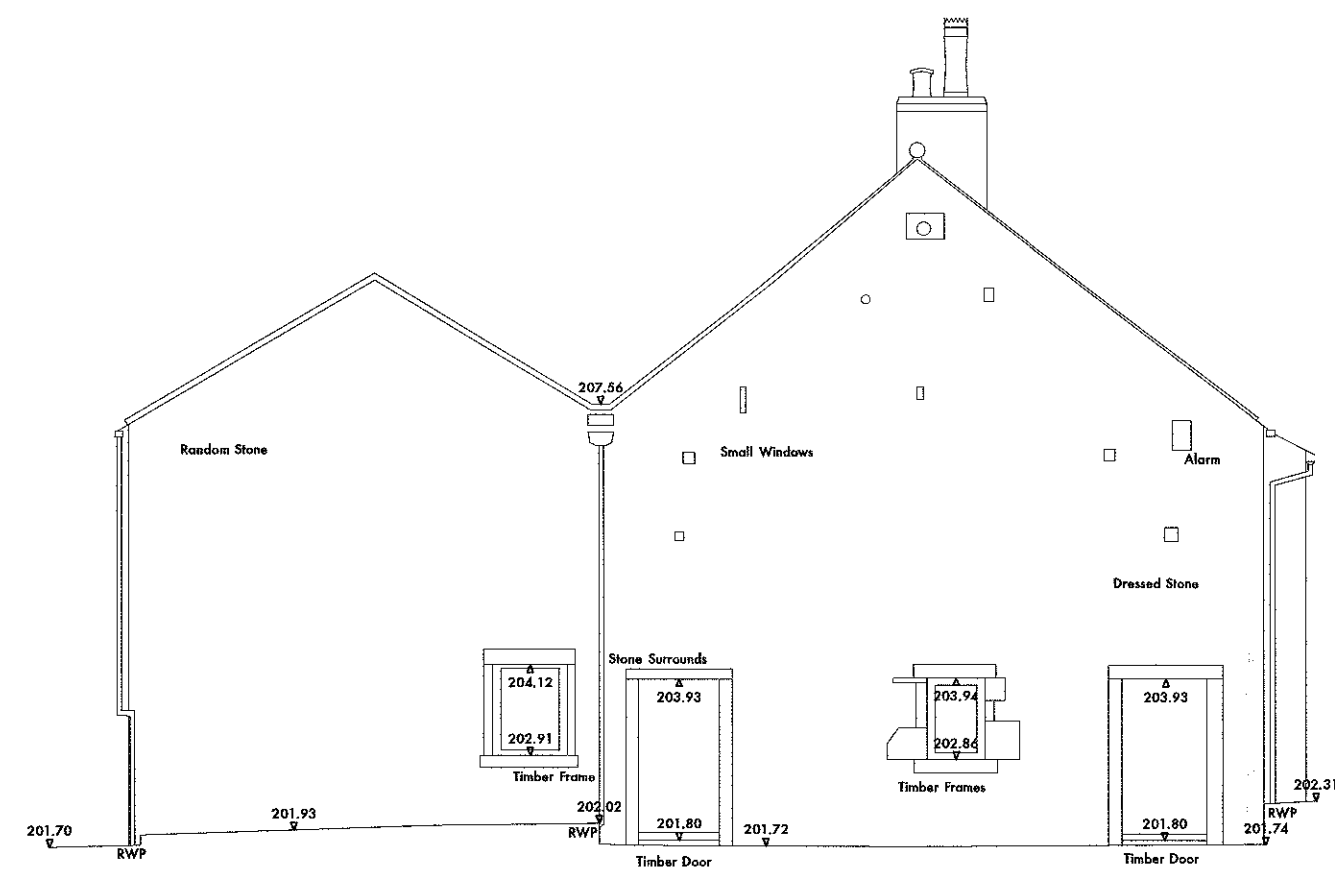

south elevation

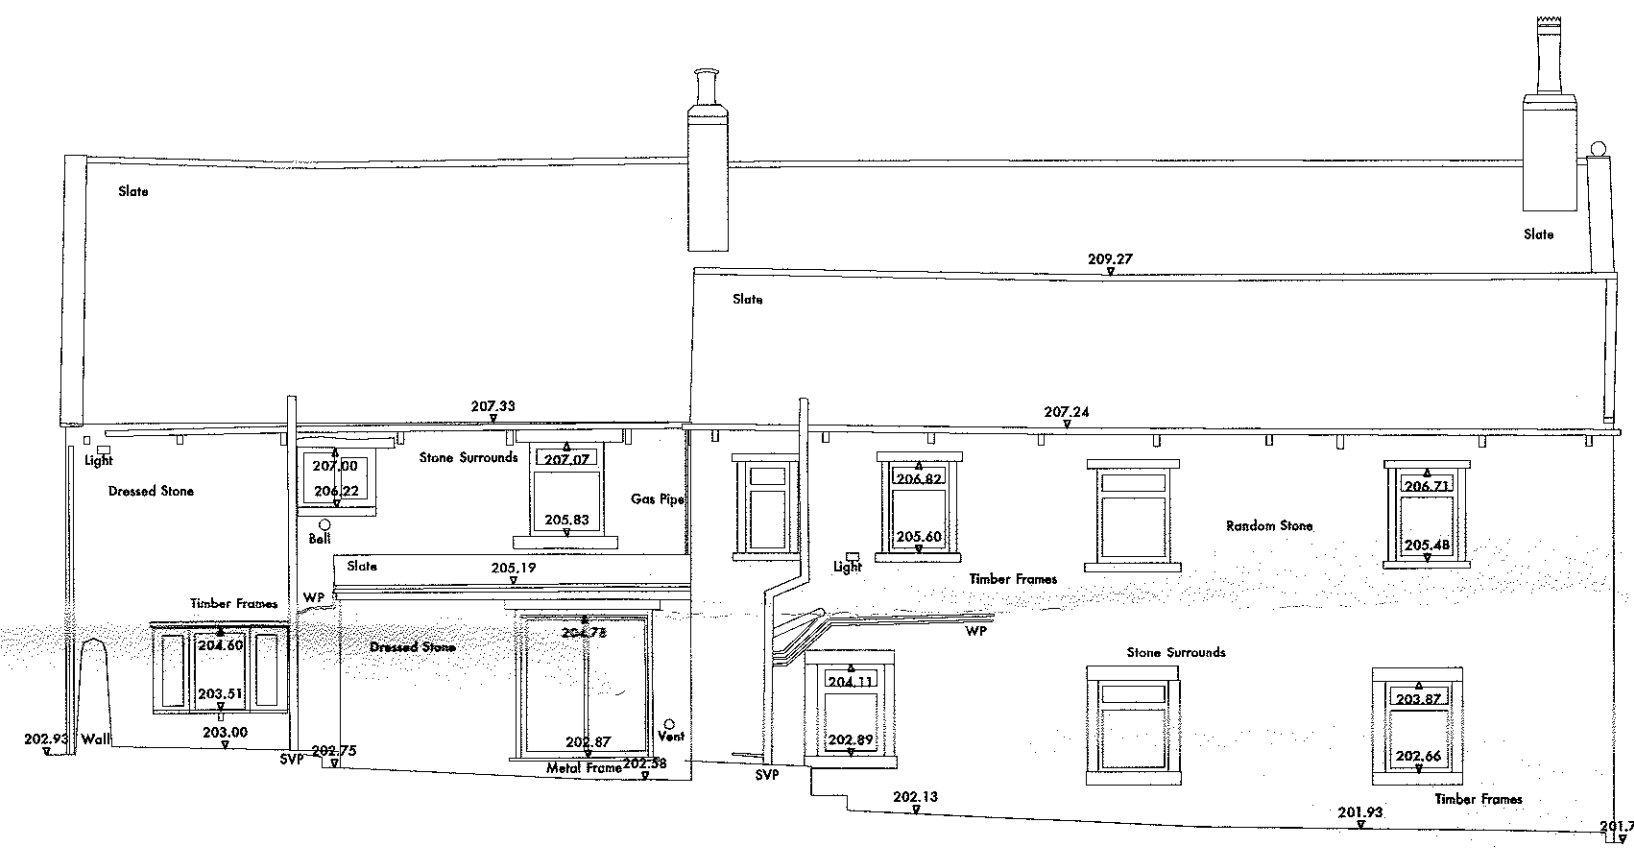


west elevation

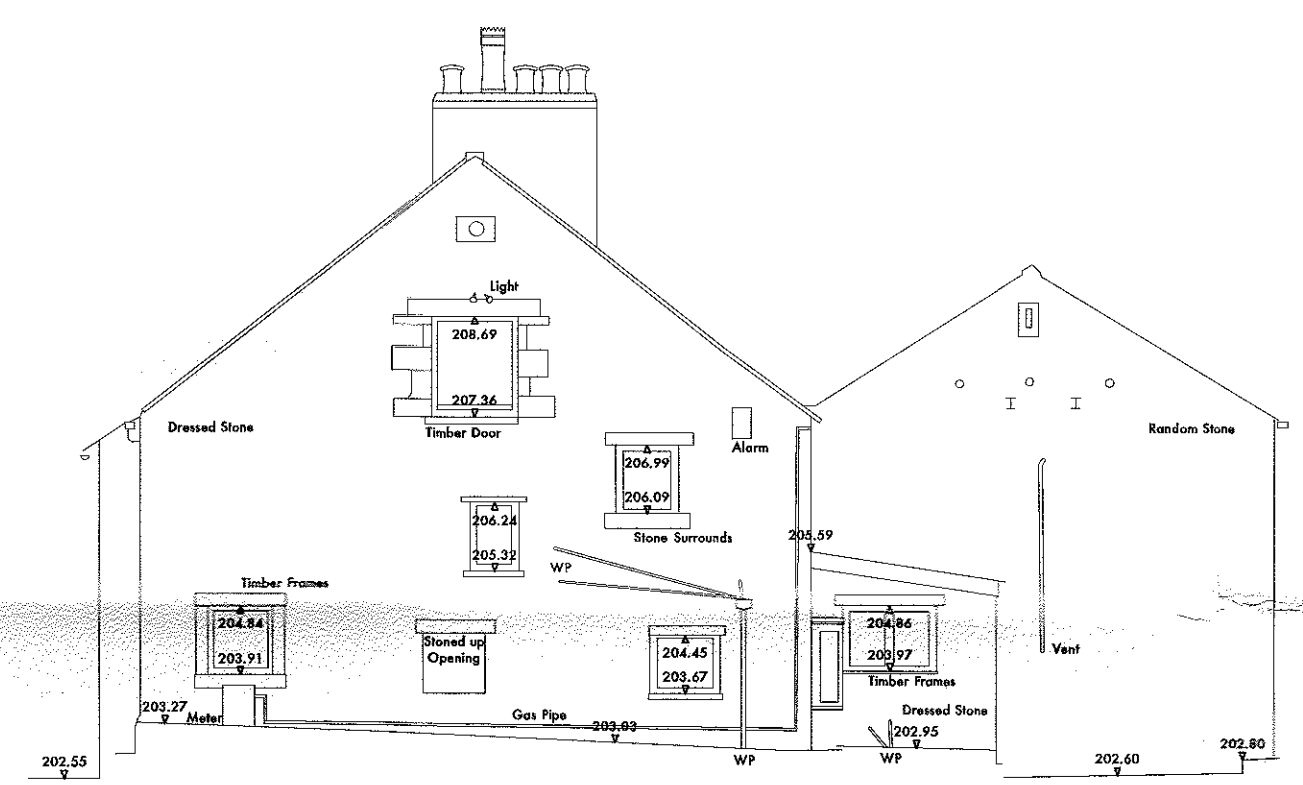


north elevation


house

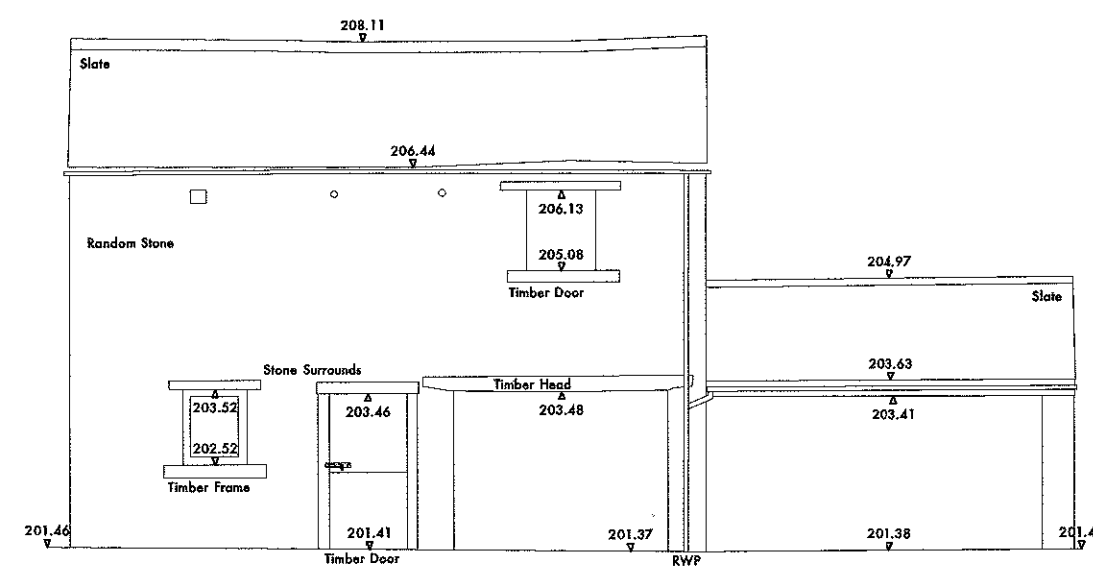

north elevation

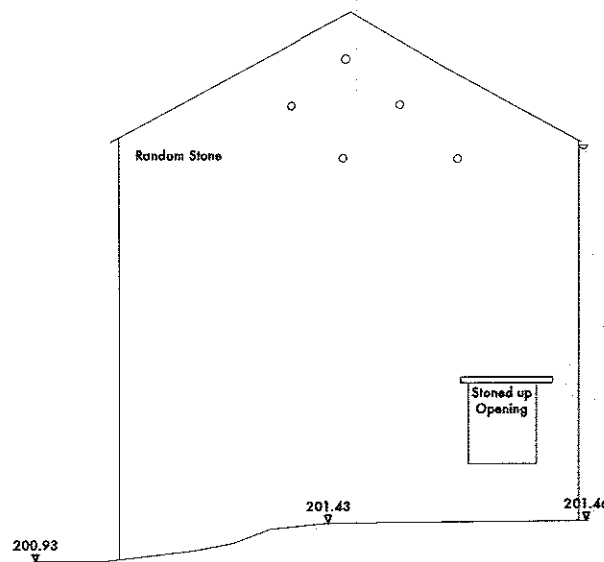

east elevation

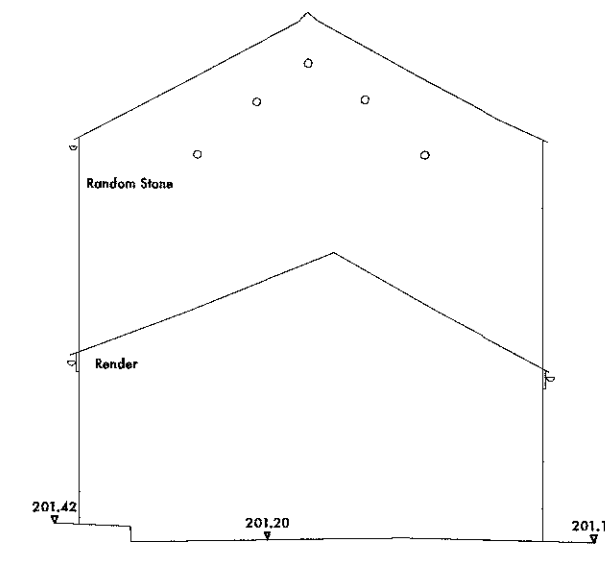

west elevation

outbuilding

rev.A 17.04.15 tender

stanton andrews architects

44 york street  
 clitheroe  
 BB7 2DL

t 01200 444490  
 e mail@stantonandrews.co.uk  
 w stantonandrews.co.uk

middle warble hey farm  
 long row mellor

existing elevations

