


320160117P

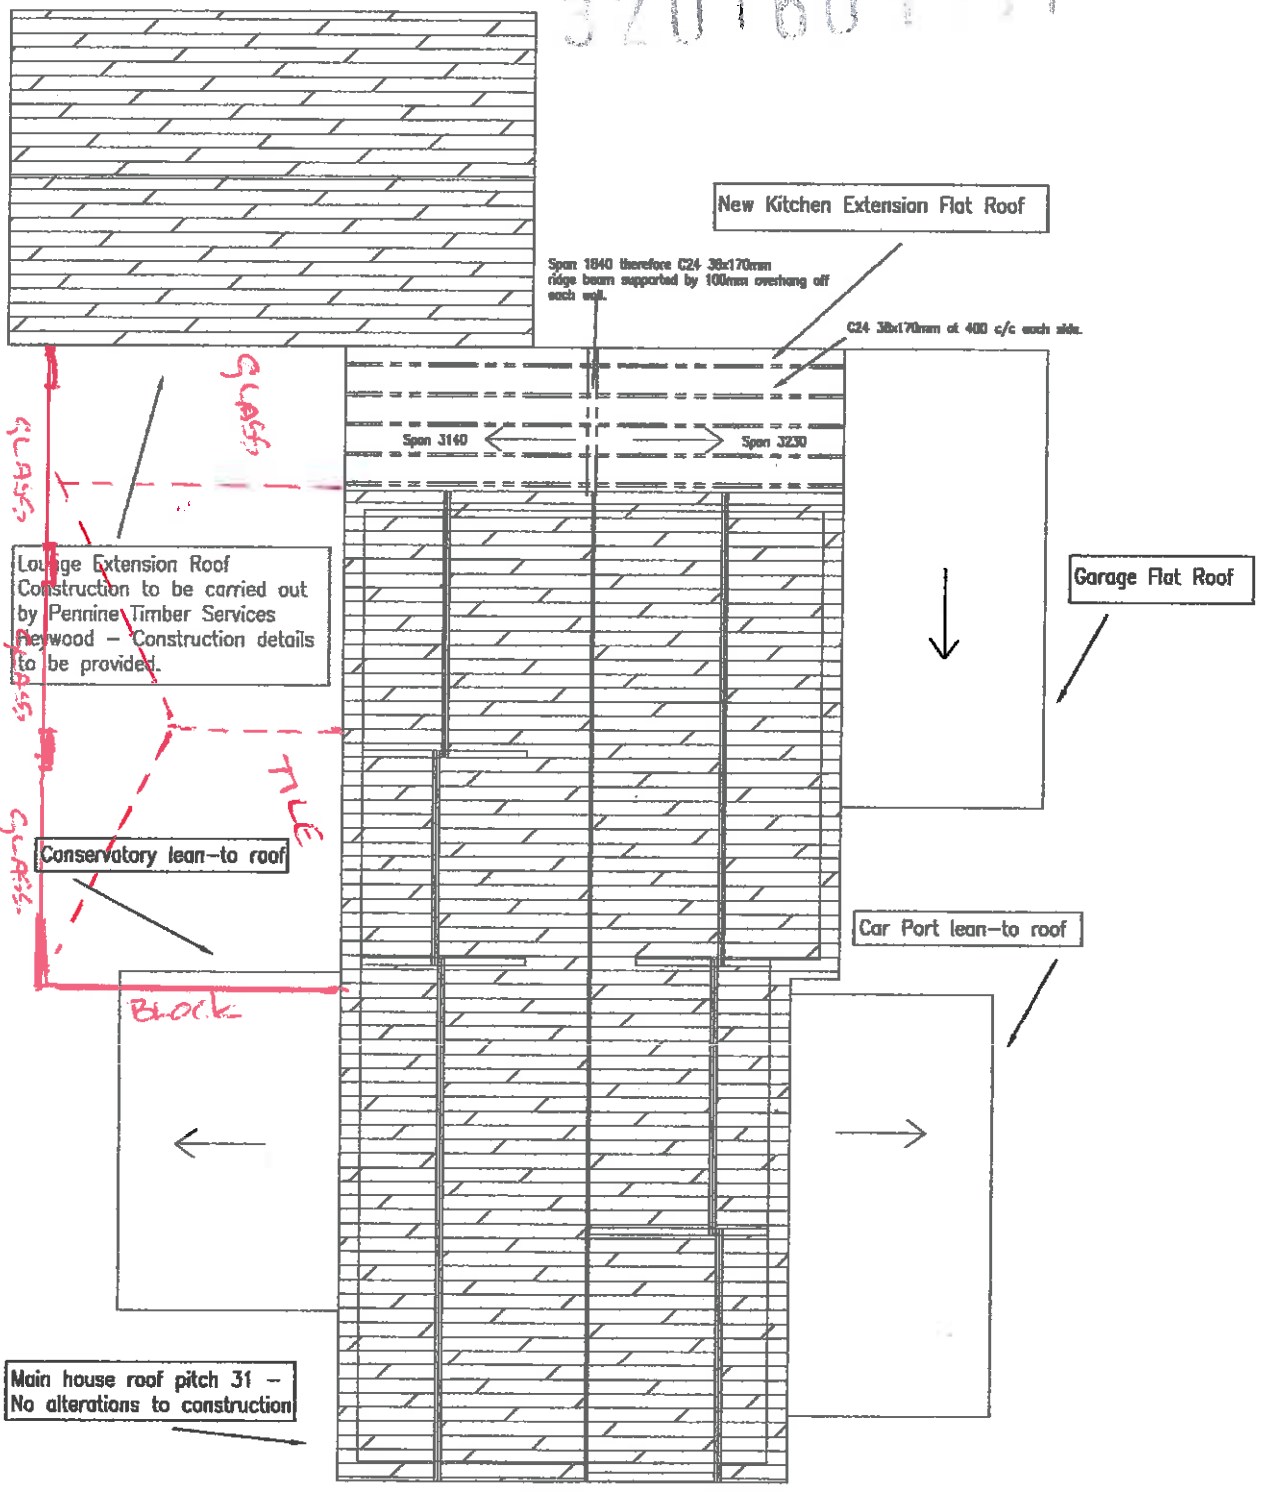

ROOF PLAN 1/100