



Key


- Wall mounted light switch.
- Ceiling mounted pull cord light switch.
- Ceiling mounted light fixture.
- Wall mounted light fixture.
- Fluorescent tubular light.
- PIR sensor.
- Switched double socket outlet.
- Switched single socket outlet.
- Telephone outlet.
- Shaver socket outlet.
- TV outlet.
- Fused spur.
- Smoke detector.
- Extract fan.
- Consumer unit.
- Alarm panel.
- Thermostat.
- Call point.
- Call reception board.
- Radiator.
- Heated towel rail.
- Cold water tap.

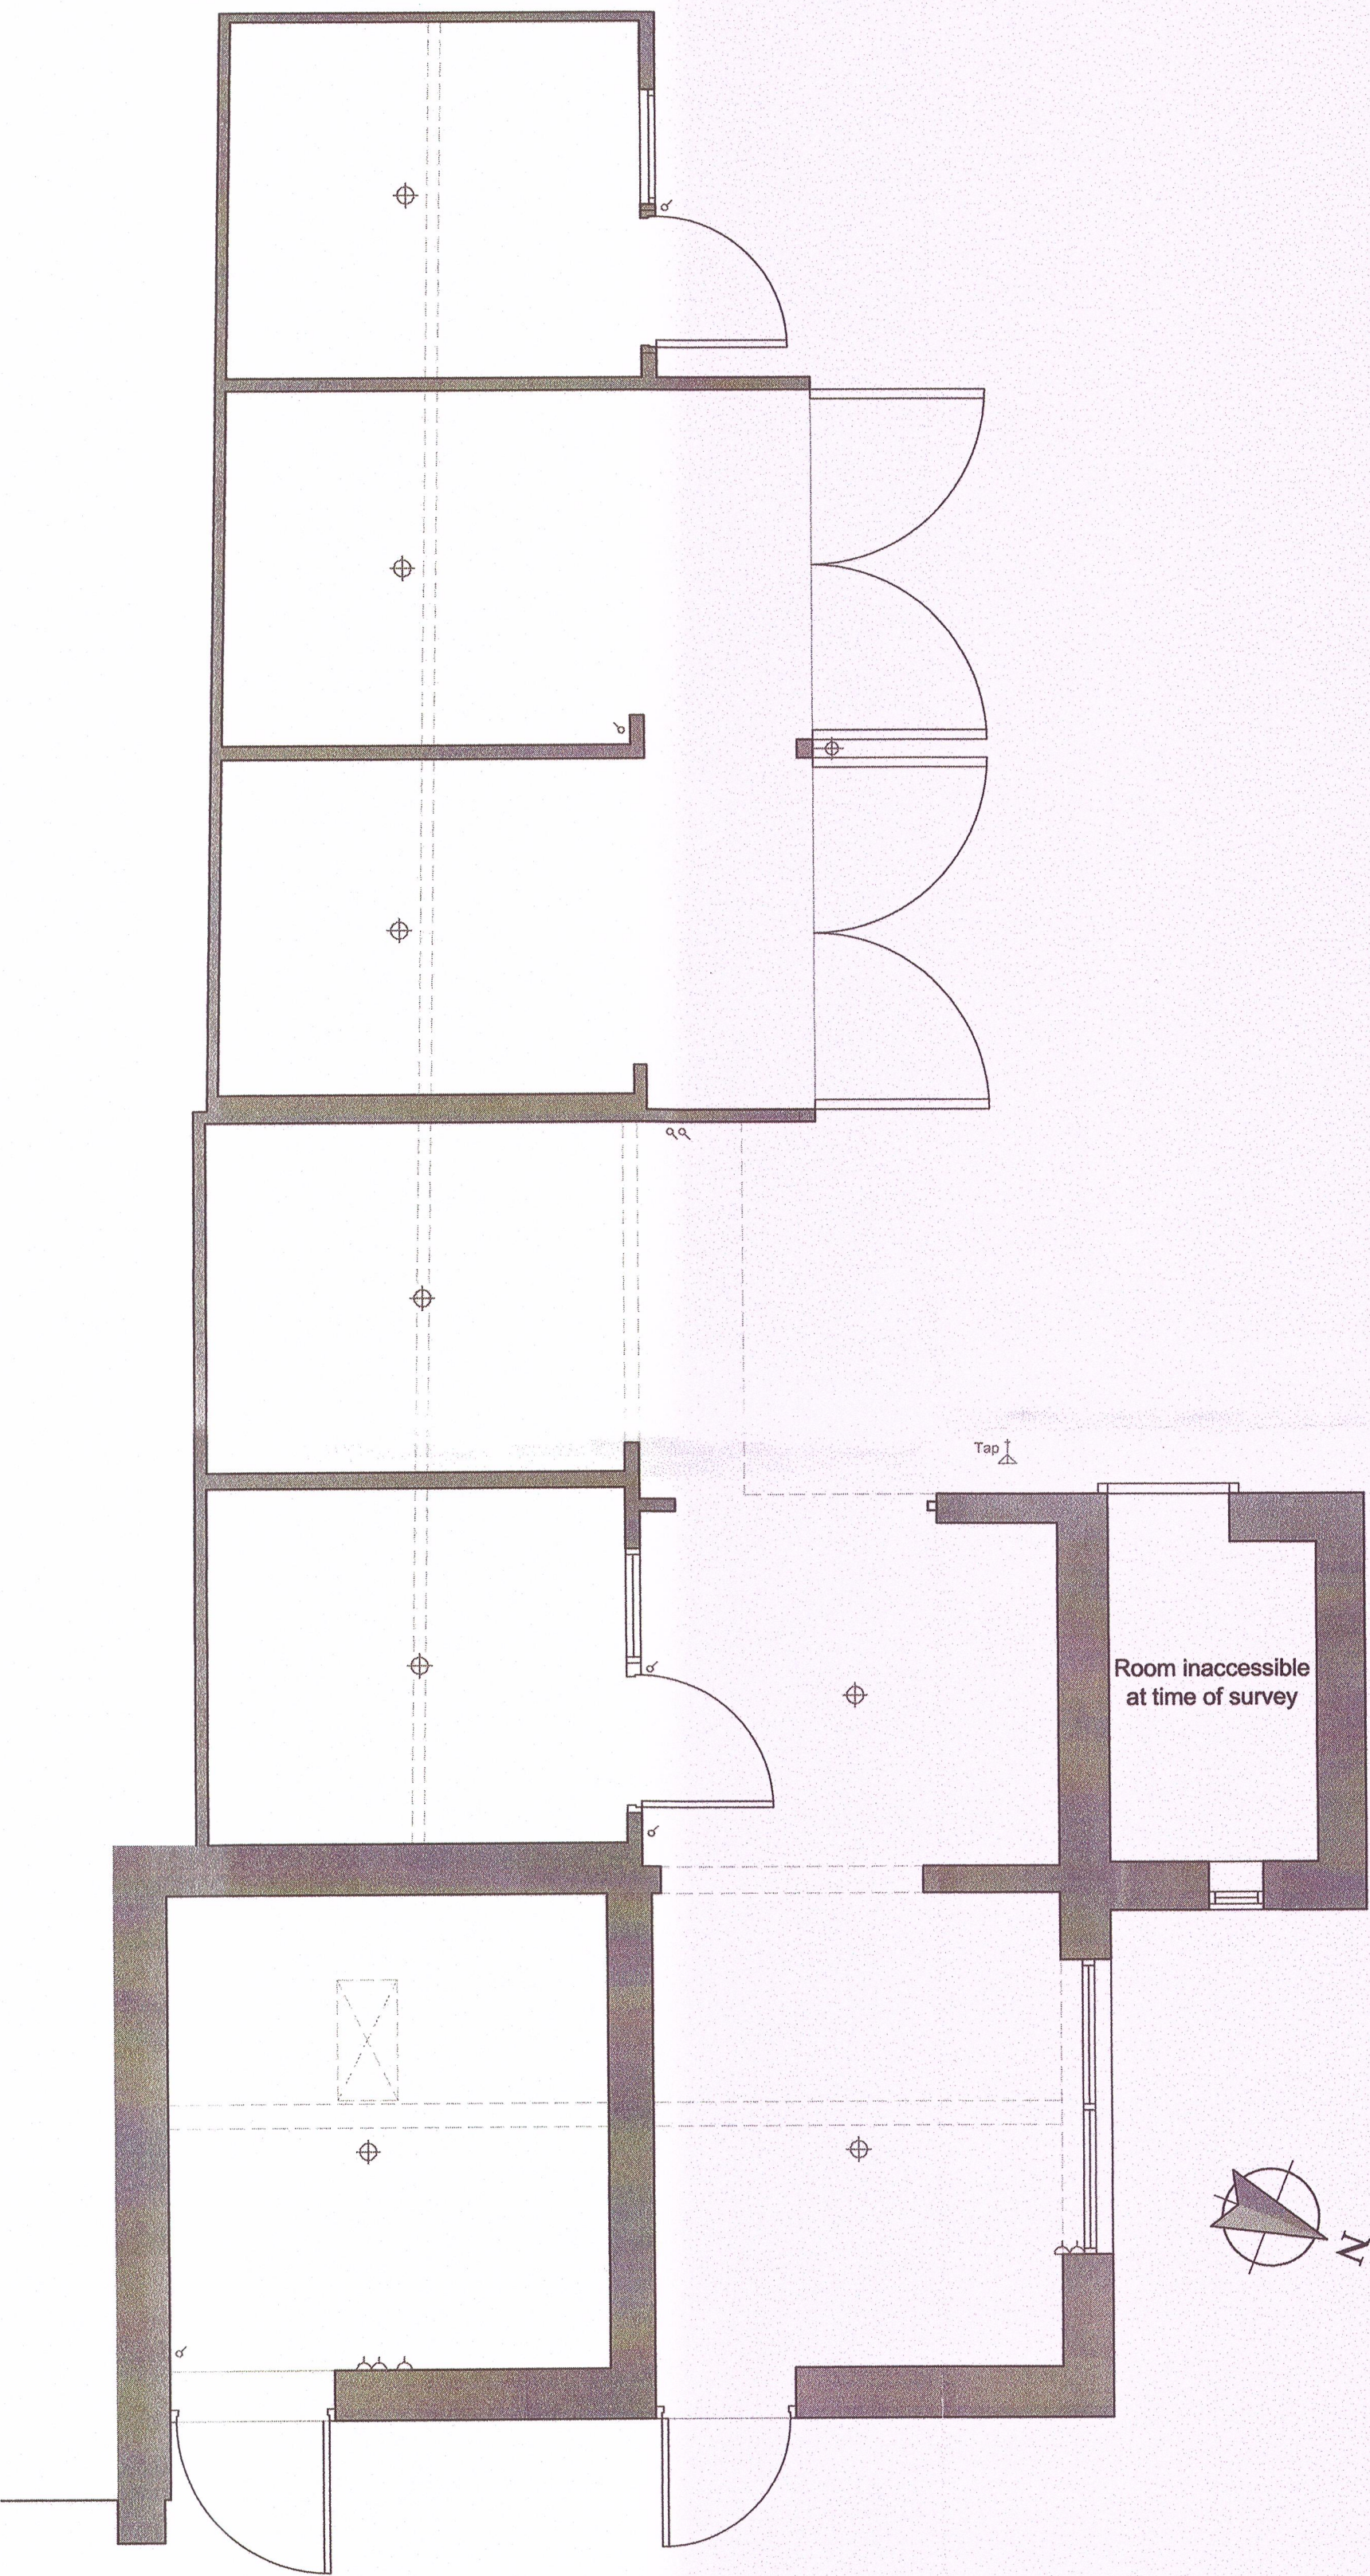


Stables Plan
1:50 Scale

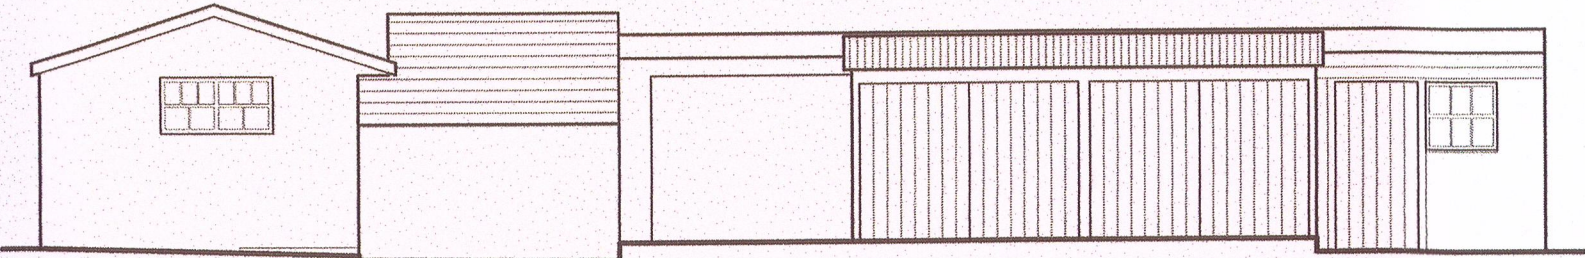

North (Stables) Elevation
1:100 Scale

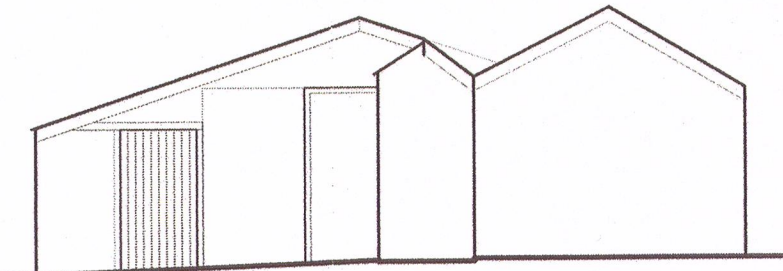

West (Stables) Elevation
1:100 Scale

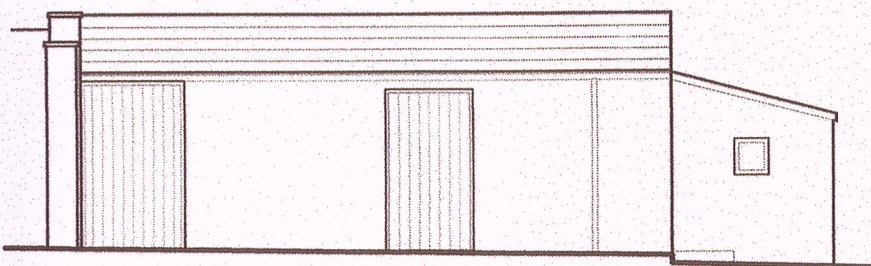

East (Stables) Elevation
1:100 Scale

320160121P

Client
Mr and Mrs Cooley

Job Title
Proposed alterations to:
Dower House
Park Road
Gisburn

Drawing Title
Stables
Existing Plans and Elevations

Scale
Various @ A1

Date
Nov 2015

Drawn
NE

spa
ARCHITECTS

SUNDERLAND PEACOCK & ASSOCIATES LTD.
HAZELMERE, PIMLICO ROAD, CLITHEROE
LANCASHIRE, BB7 2AG
T 01200 423170 F 01200 427328
E info@sunderlandpeacock.com
www.sunderlandpeacock.com

4966 -E06