



East (Front) Elevation 1:100 Scale



South (Side) Elevation 1:100 Scale




West (Rear) Elevation 1:100 Scale



North (Side) Elevation 1:100 Scale



North (Courtyard) Elevation 1:100 Scale

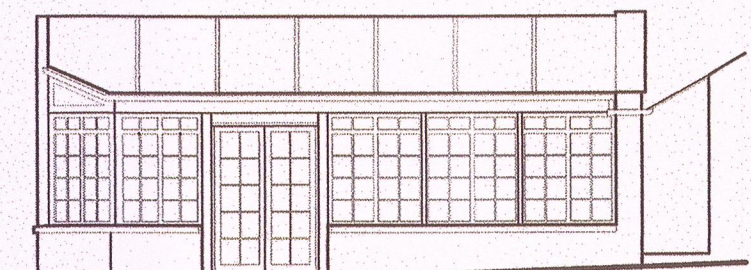

North (Courtyard) Elevation 1:100 Scale

320160128P

Client Mr and Mrs Cooley		
Job Title Proposed alterations to: Dower House Park Road Gisburn		
Drawing Title Proposed Elevations		
Scale 1:100 @ A1	Date Nov 2015	Drawn MF
 SUNDERLAND PEACOCK & ASSOCIATES LTD. HAZEL MERE, PIMLICO ROAD, CLITHEROE LANCASHIRE, BB7 2AG T 01200 423178 F 01200 427328 E info@sunderlandpeacock.com www.sunderlandpeacock.com		