


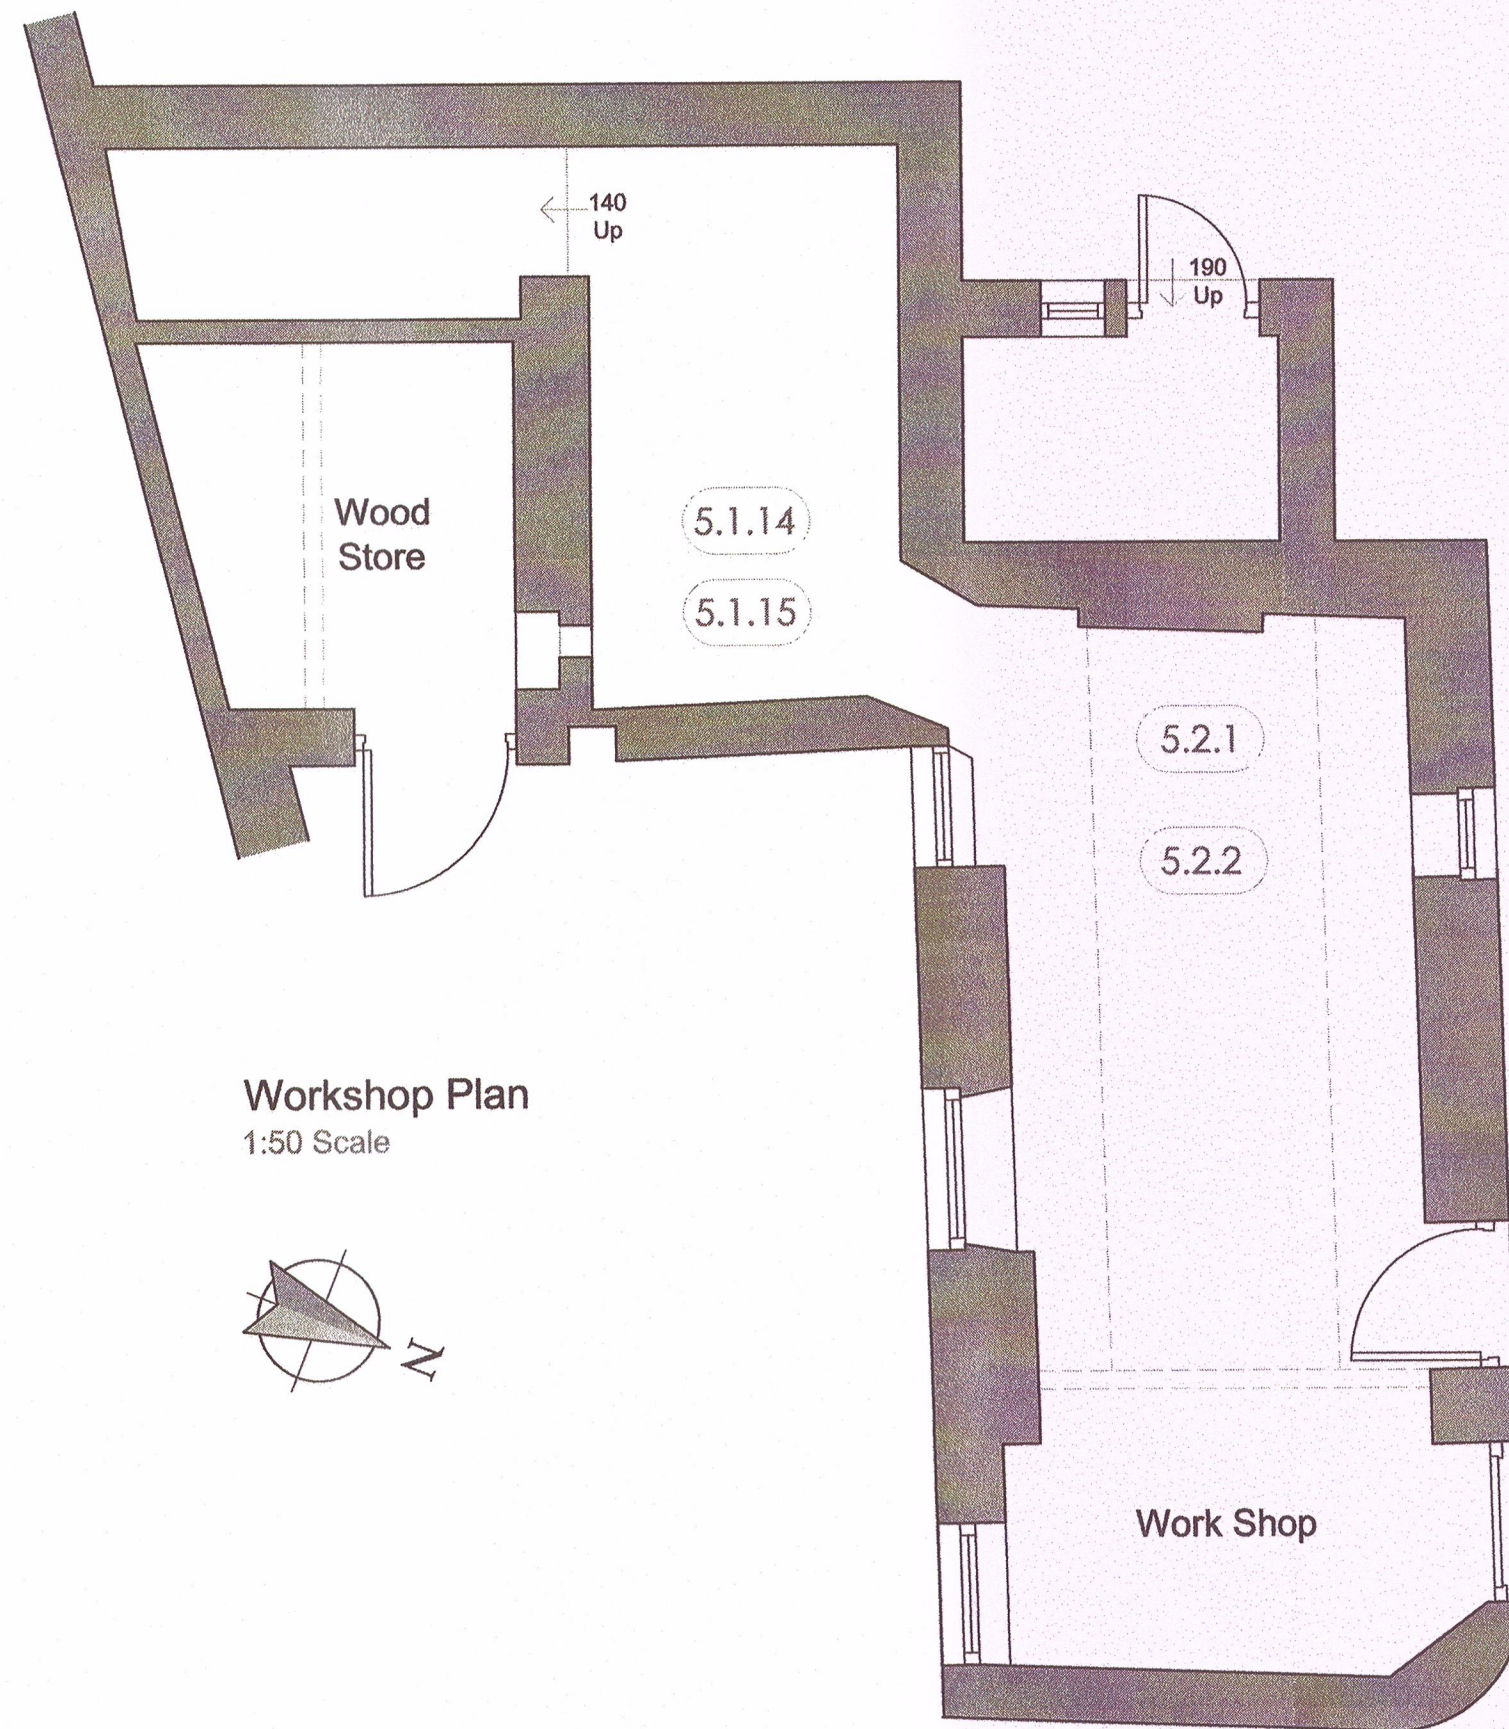


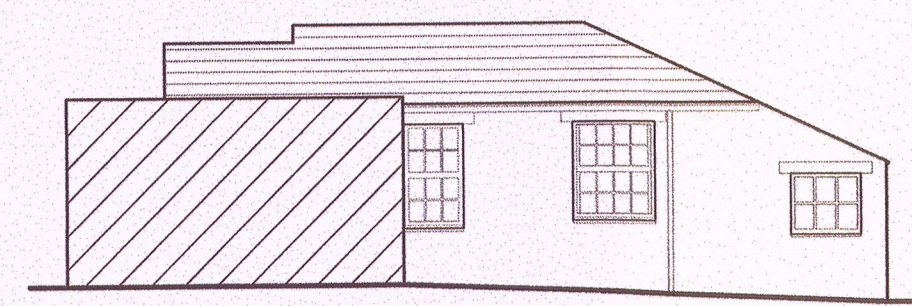


Workshop Plan
1:50 Scale

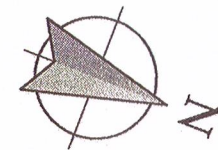


South (Workshop) Elevation
1:100 Scale

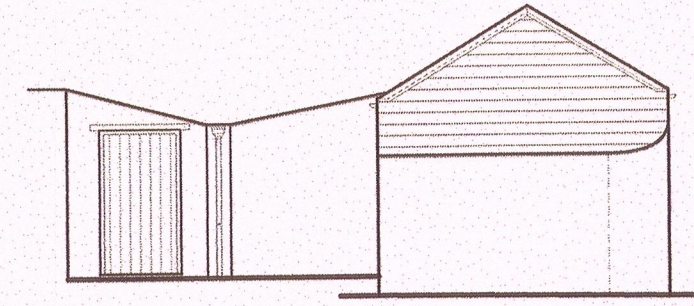


East (Workshop) Elevation
1:100 Scale

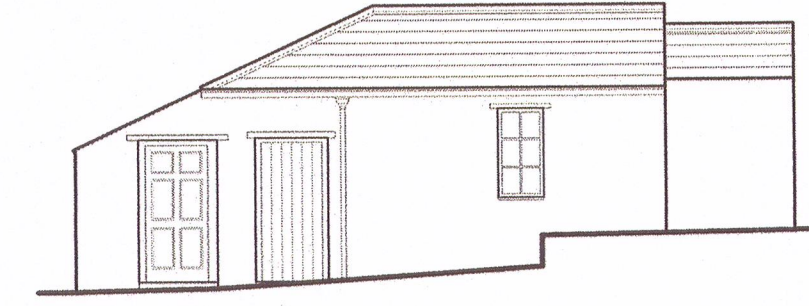


North (Workshop) Elevation
1:100 Scale

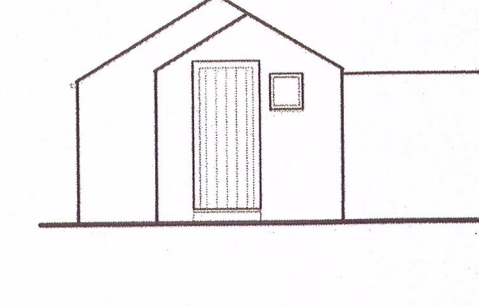


West (Workshop) Elevation
1:100 Scale

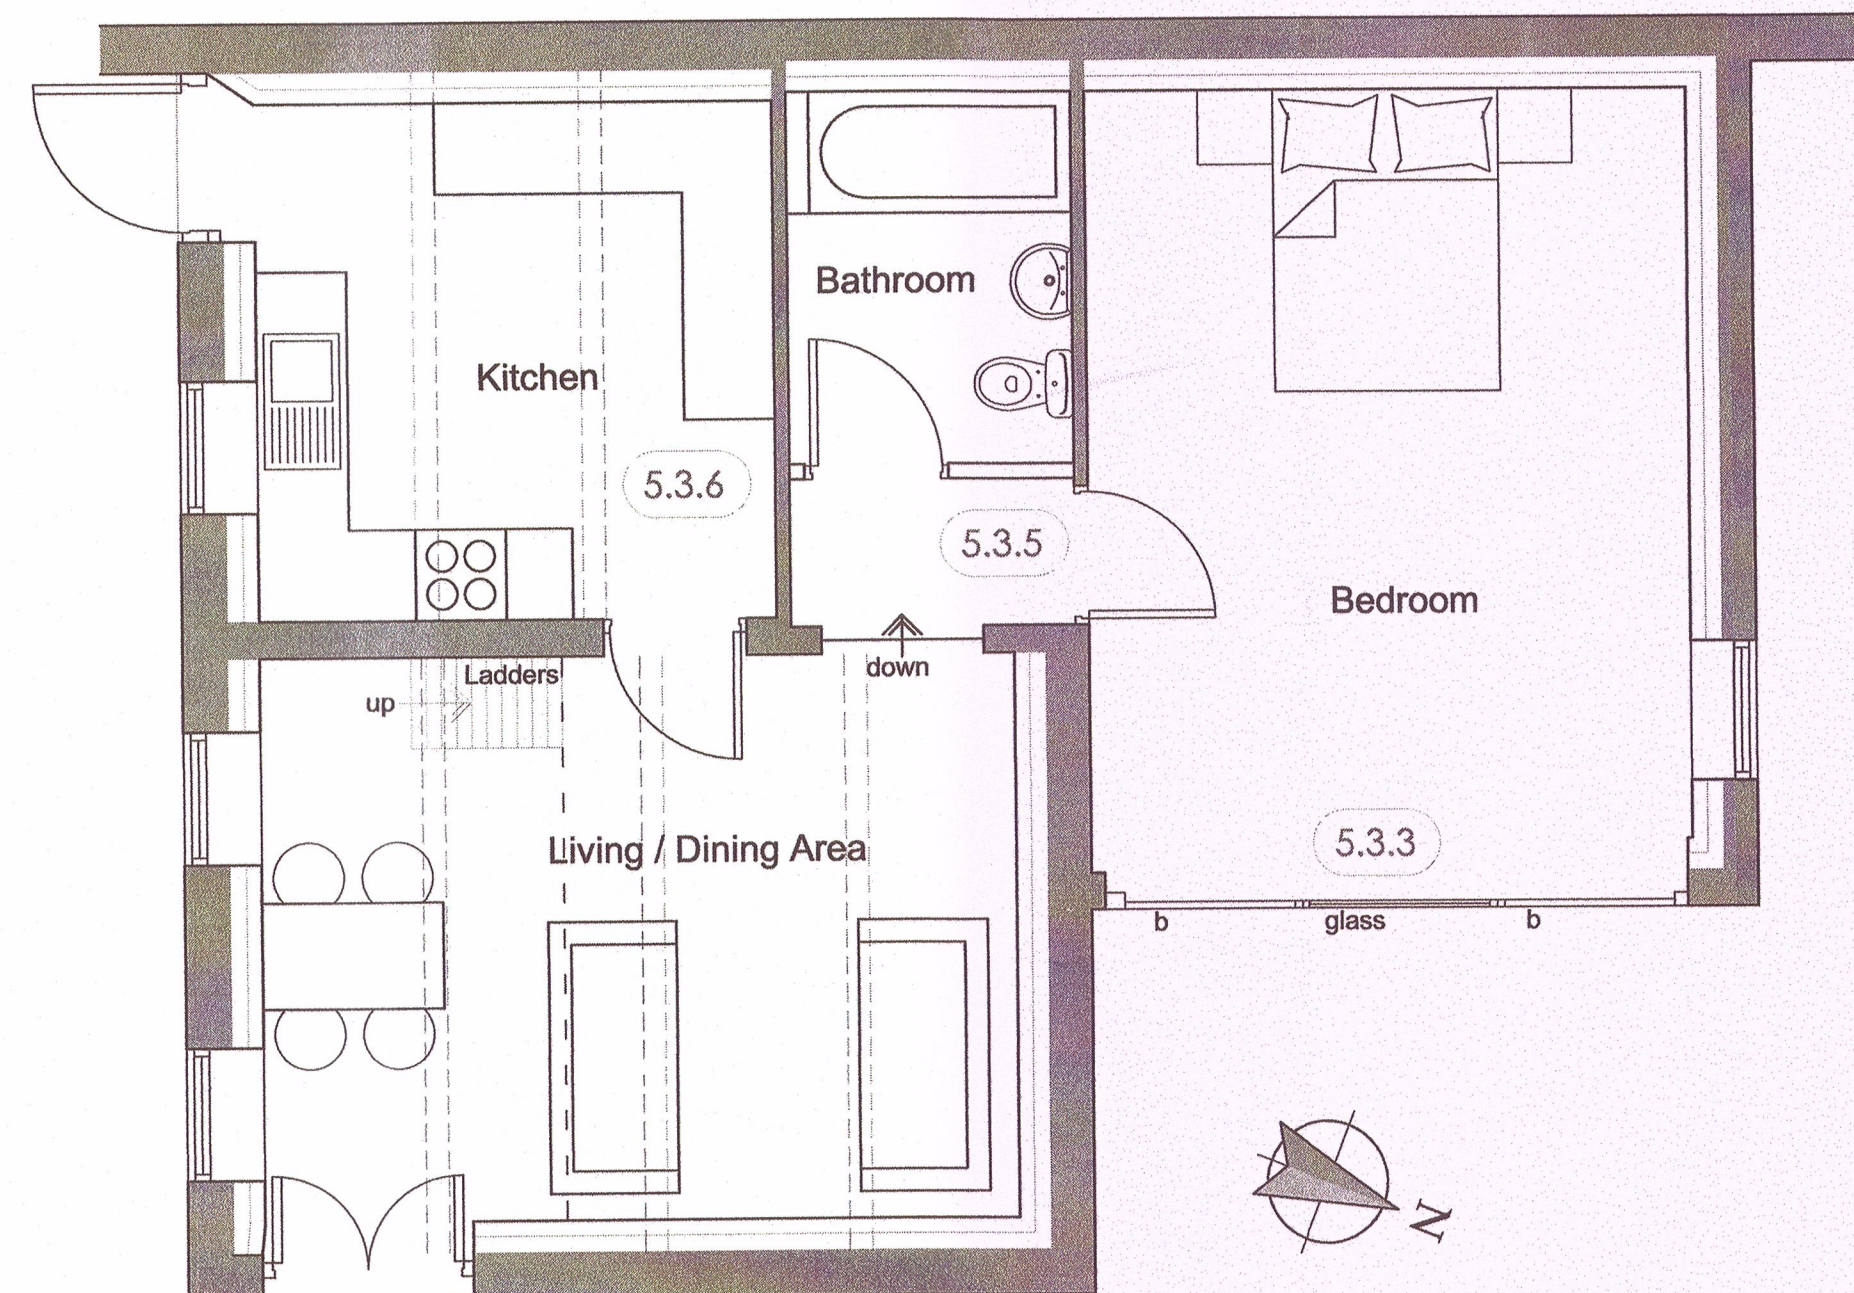

Annex Plan
1:50 Scale

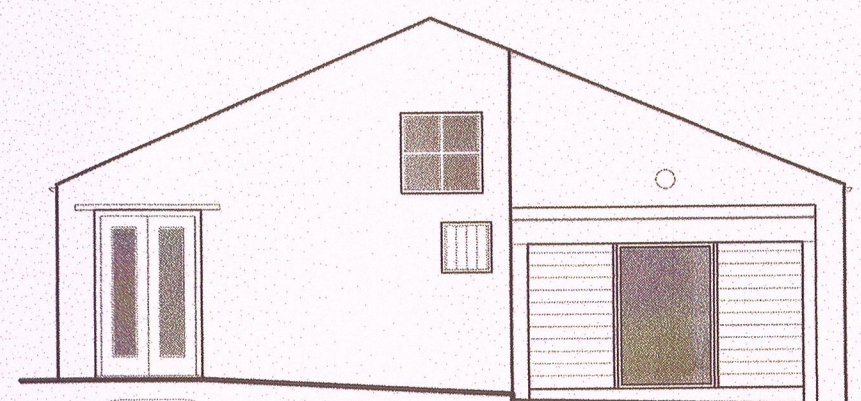


East (Garage) Elevation
1:100 Scale

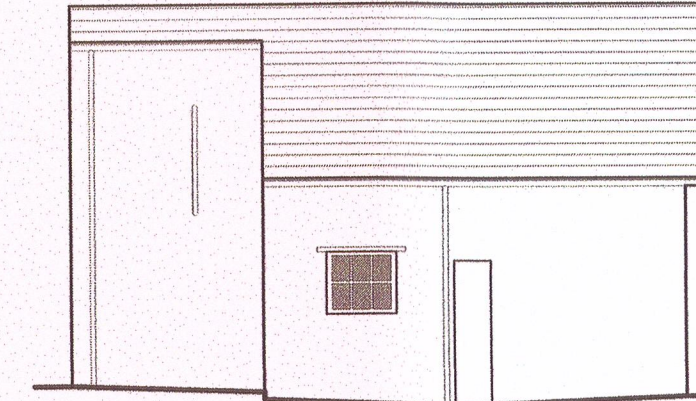

North (Garage) Elevation
1:100 Scale



South (Garage) Elevation
1:100 Scale

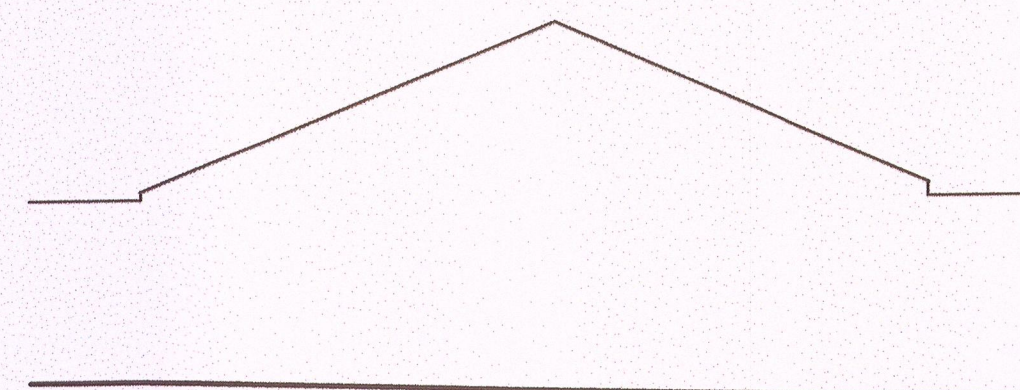

West (Garage) Elevation
1:100 Scale

320160121P

Client
Mr and Mrs Cooley

Job Title
Proposed alterations to:
Dower House
Park Road
Gisburn

Drawing Title
Wood Store and Annex
Proposed Plans and Elevations

Scale
Various @ A1

Date
Dec 2015

Drawn
LFG

spa
SUNDERLAND PEACOCK & ASSOCIATES LTD.

HAZELBRIE, PIMLICO ROAD, CLITHEROE
LANCASHIRE, BB7 2AG
T 01200 423176 F 01200 427328
E info@sunderlandpeacock.com
www.sunderlandpeacock.com



4966 - P05