



This drawing (or any part thereof) may not be copied, transmitted or disclosed to any third party or unauthorized person without the prior written permission of Gilling Dod Architects. This drawing is to be read in conjunction with all other relevant drawings prepared by consultants and sub-contractors. Do not scale from this drawing. Work only to printed dimensions. Report any discrepancies to the Architect or representatives thereof.

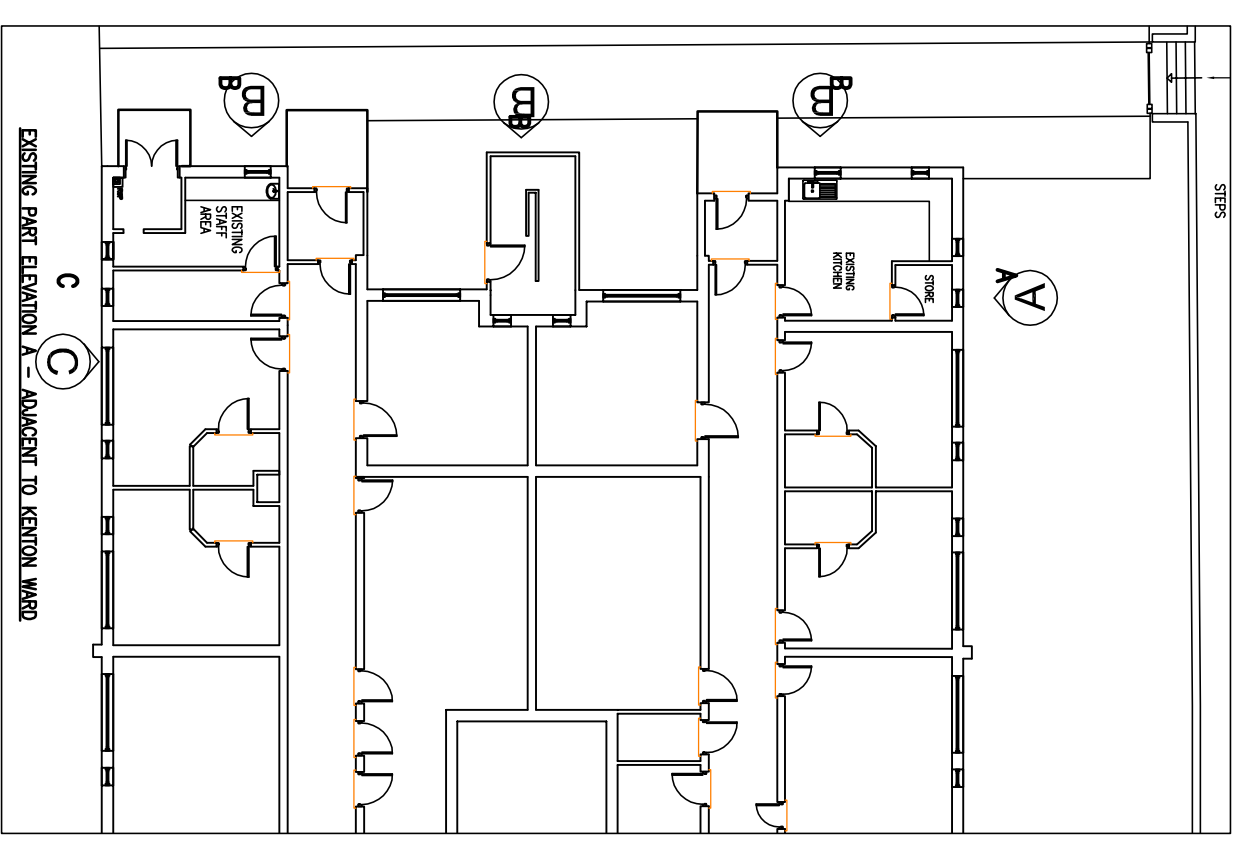


KEY PLAN – nts

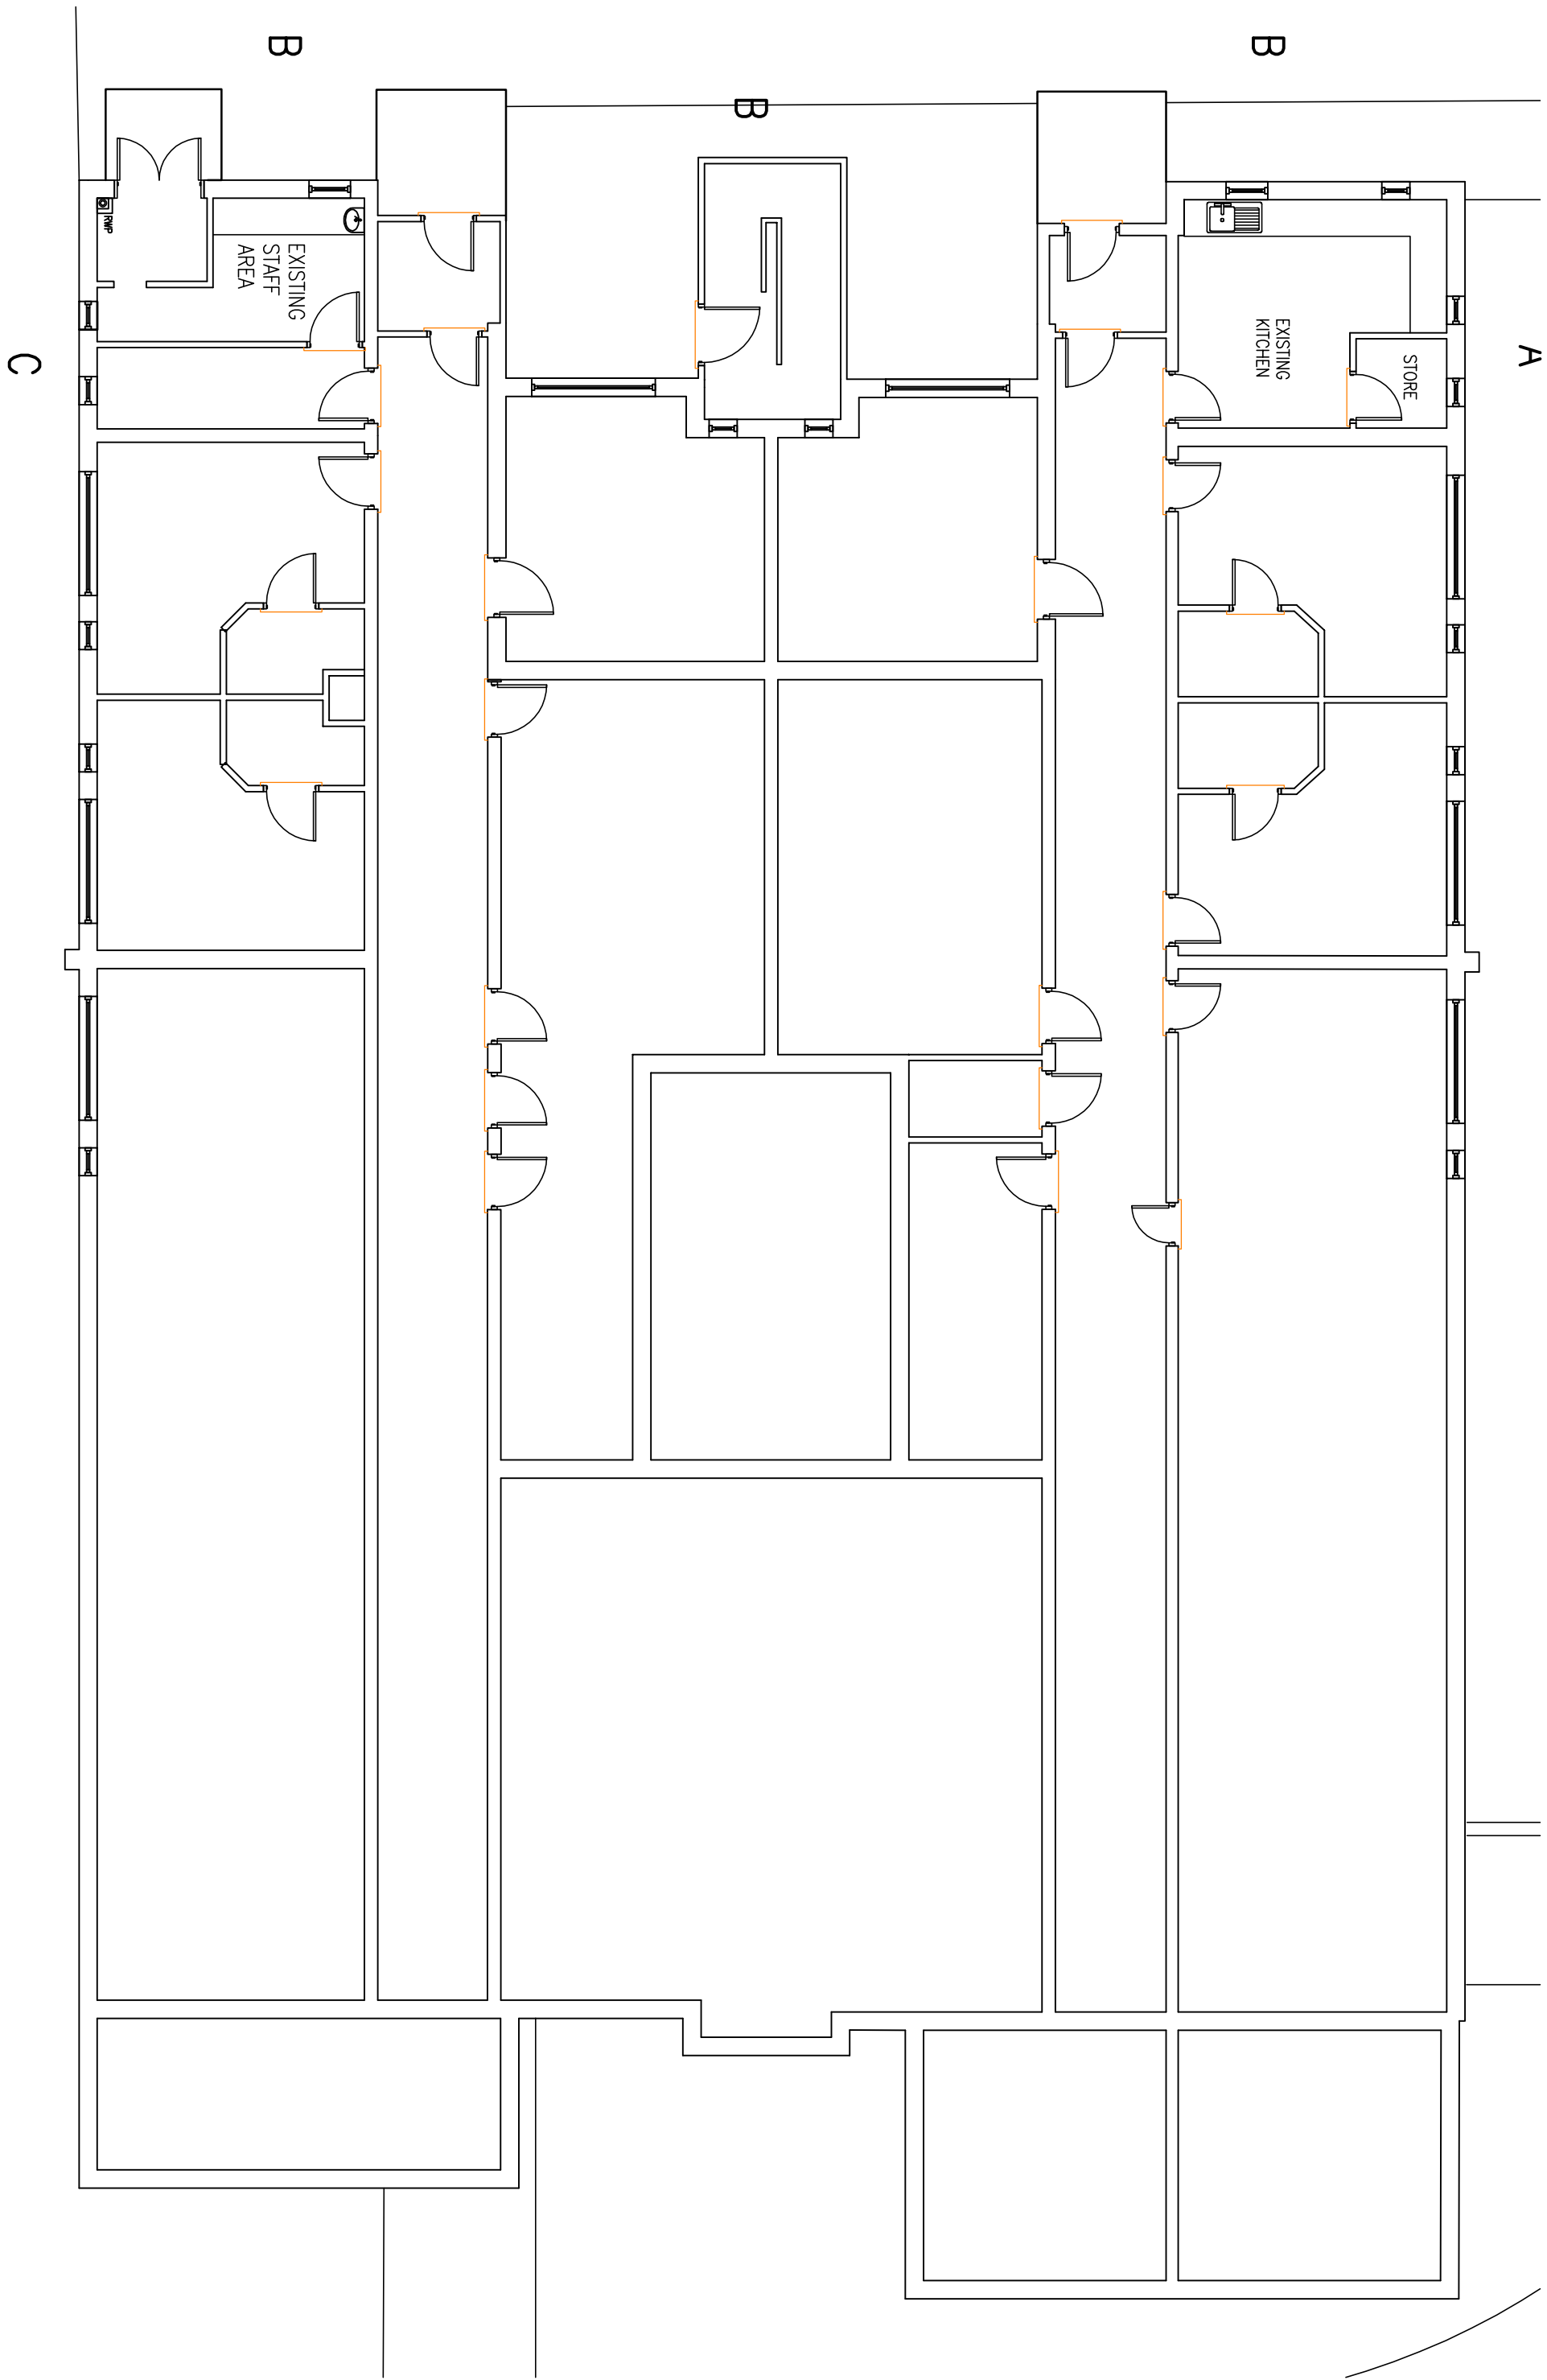


EXISTING PART ELEVATION A – ADJACENT TO KENTON WARD


WAINWRIGHT WARD – EXISTING 10 BED UNIT

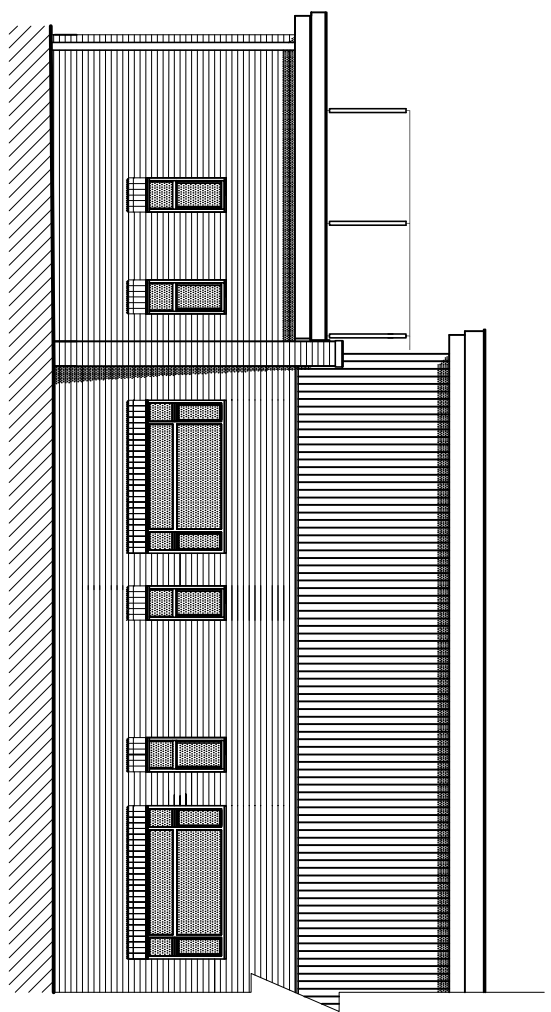

EXISTING PART ELEVATION A – ADJACENT TO KENTON WARD

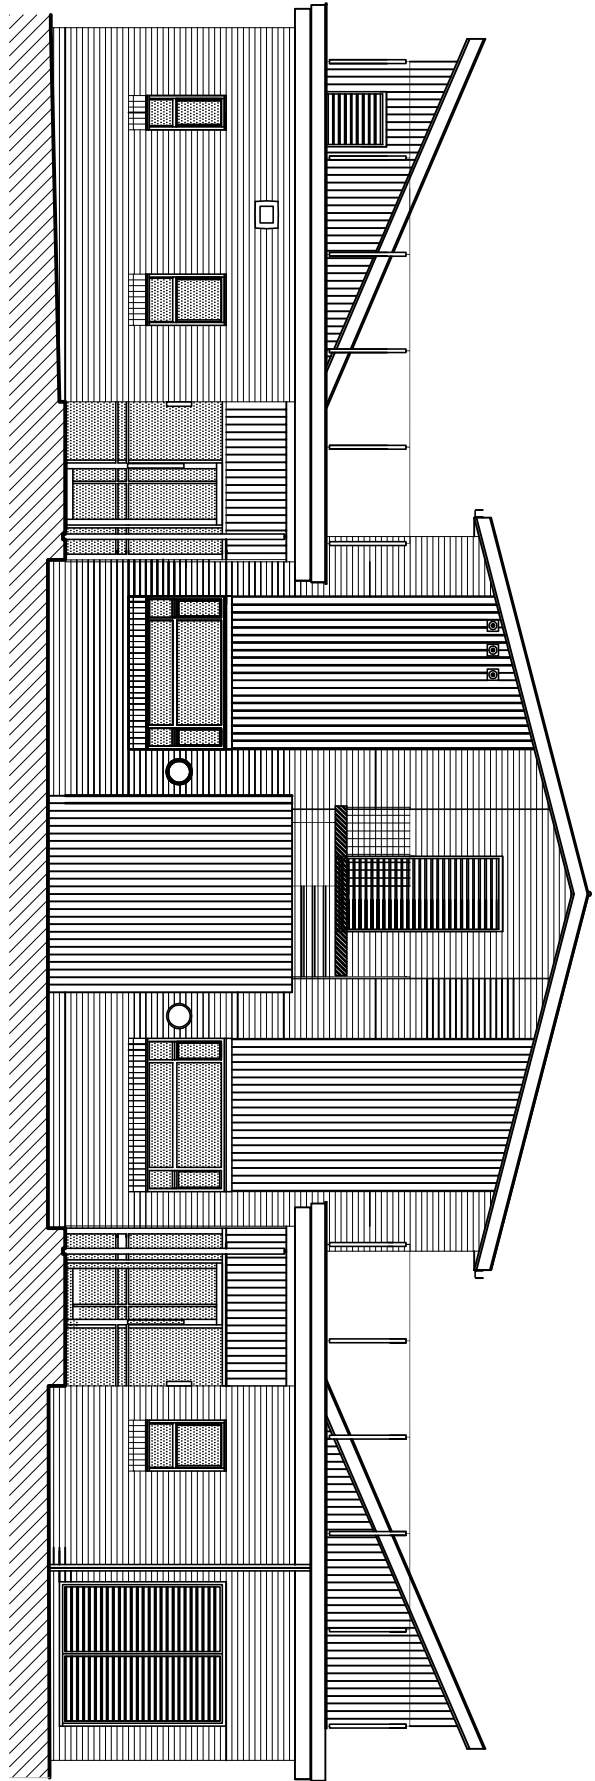

EXISTING PART ELEVATION B – ADJACENT TO KENTON WARD

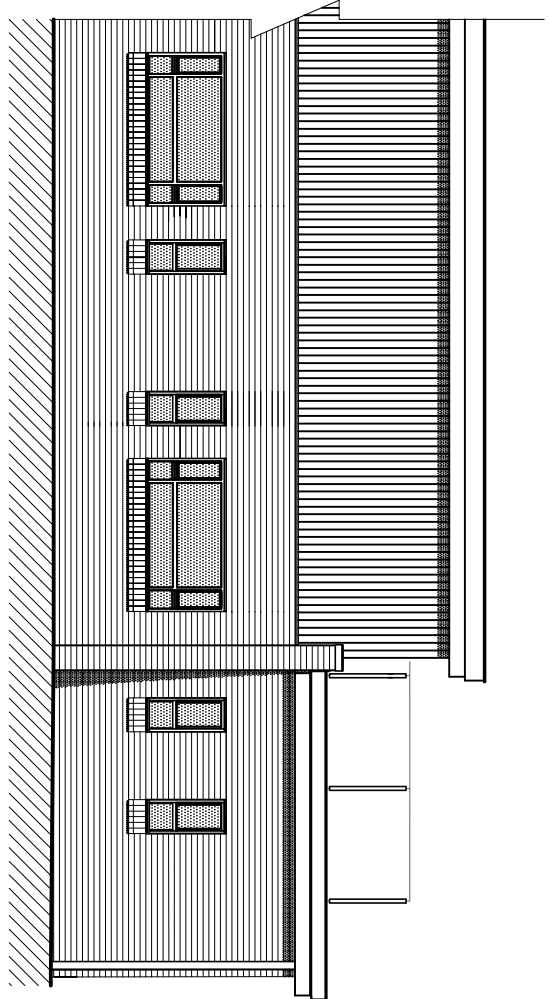

EXISTING PART ELEVATION C – ADJACENT TO KENTON WARD

P2	Issued for Planning	04/12/15
SW	Word name corrected	BP
P1	Issued for Planning	13/11/15
PM		BP
SW		
Rev.	COMMENTS	Date
By		
Chd.		Authorised



gilling dod
architects

The Cruck Barn, Duxbury Park, Chorley, Lancashire, PR7 4AT
Tel: 01257 260071
<http://gillingdod.com>

Project

Arkwright Ward
4 Bedroom Extension
NHS Partnership in Care

Drawing

Existing Plan and Elevations

Status		
Information ☒	Comment ☐	Approval ☐
Tender ☐	Construction ☐	
Project number		
7326	Scale 1:100	Original dtd. sheet size A1
Drawn By		
CM	Checked By SW	Date 11/11/15
Drawing number		Rev.
103		P2