


This drawing (or any part thereof) may not be copied, transmitted or disclosed to any third party or unauthorized person without the prior written permission of Gilling Dod Architects.
This drawing is to be read in conjunction with all other relevant drawings prepared by consultants and sub-contractors.
Do not scale from this drawing. Work only to printed dimensions.
Report any discrepancies to the Architect or representatives thereof.

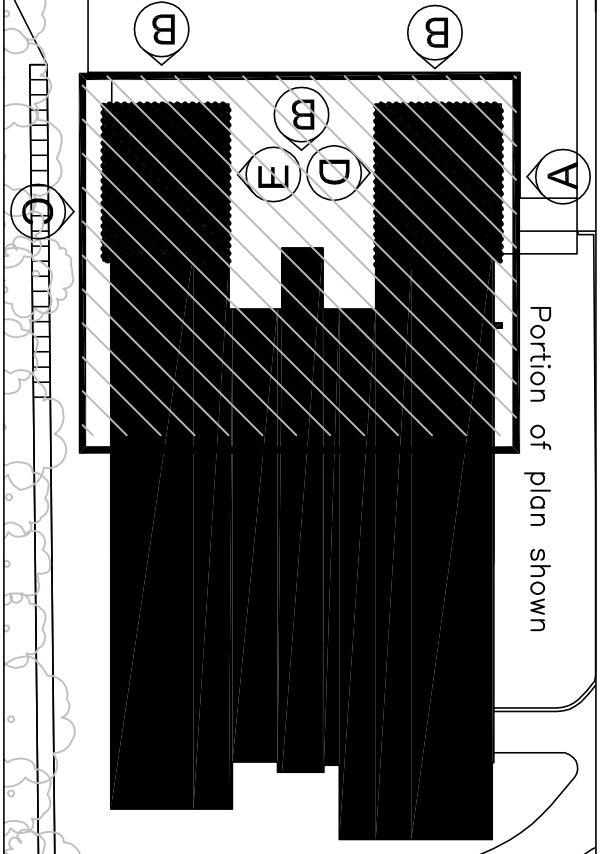

KEY PLAN – nts

P2	Issued for Planning	04/12/15
SW	Word name corrected	BP
P1	Issued for Planning	13/11/15
PM		BP
SW		BP
Rev.		Date
By		
Chd.	COMMENTS	Authorised

gilling dod
architects
The Cruck Barn, Dunsbury Park, Chorley, Lancashire, PR7 4AT
Tel: 01257 280070
Fax: 01257 280071
http://gillingdod.com

Project
Arkwright Ward
4 bedroom Extension
NHS Partnership in Care


Drawing
Proposed Plan and Elevations

Status	Information	☒ Comment	☐ Approval
--------	-------------	---	-----------------------------------


Project number	7326	Scale	1:100	Original dtd. sheet size	A1
----------------	------	-------	-------	--------------------------	----

Drawn By	CM	Checked By	SW	Date	11/11/15
----------	----	------------	----	------	----------


Drawing number	104	Rev.	\$
----------------	-----	------	----

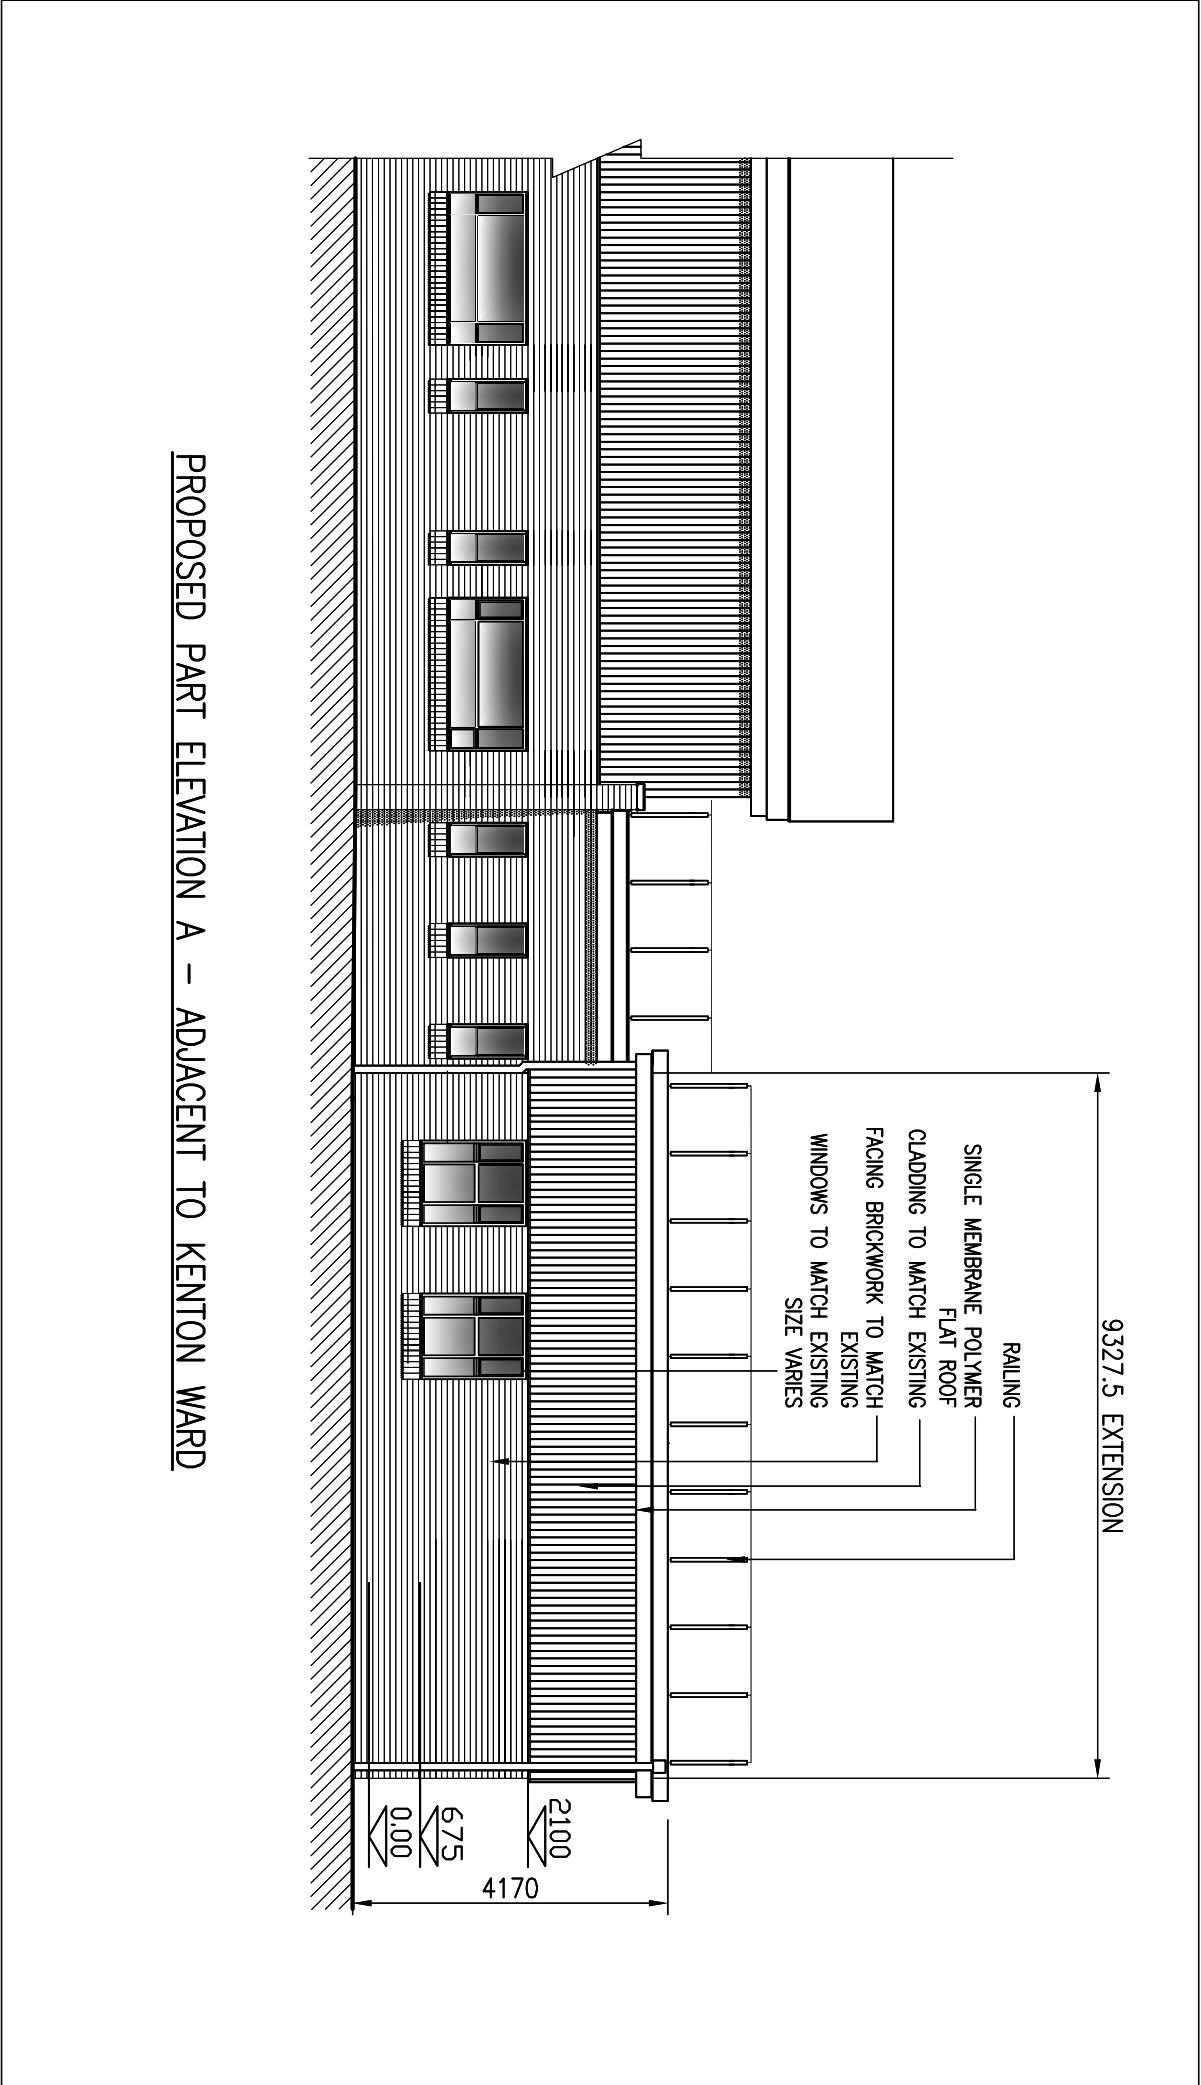


PROPOSED PART ELEVATION A – ADJACENT TO KENTON WARD

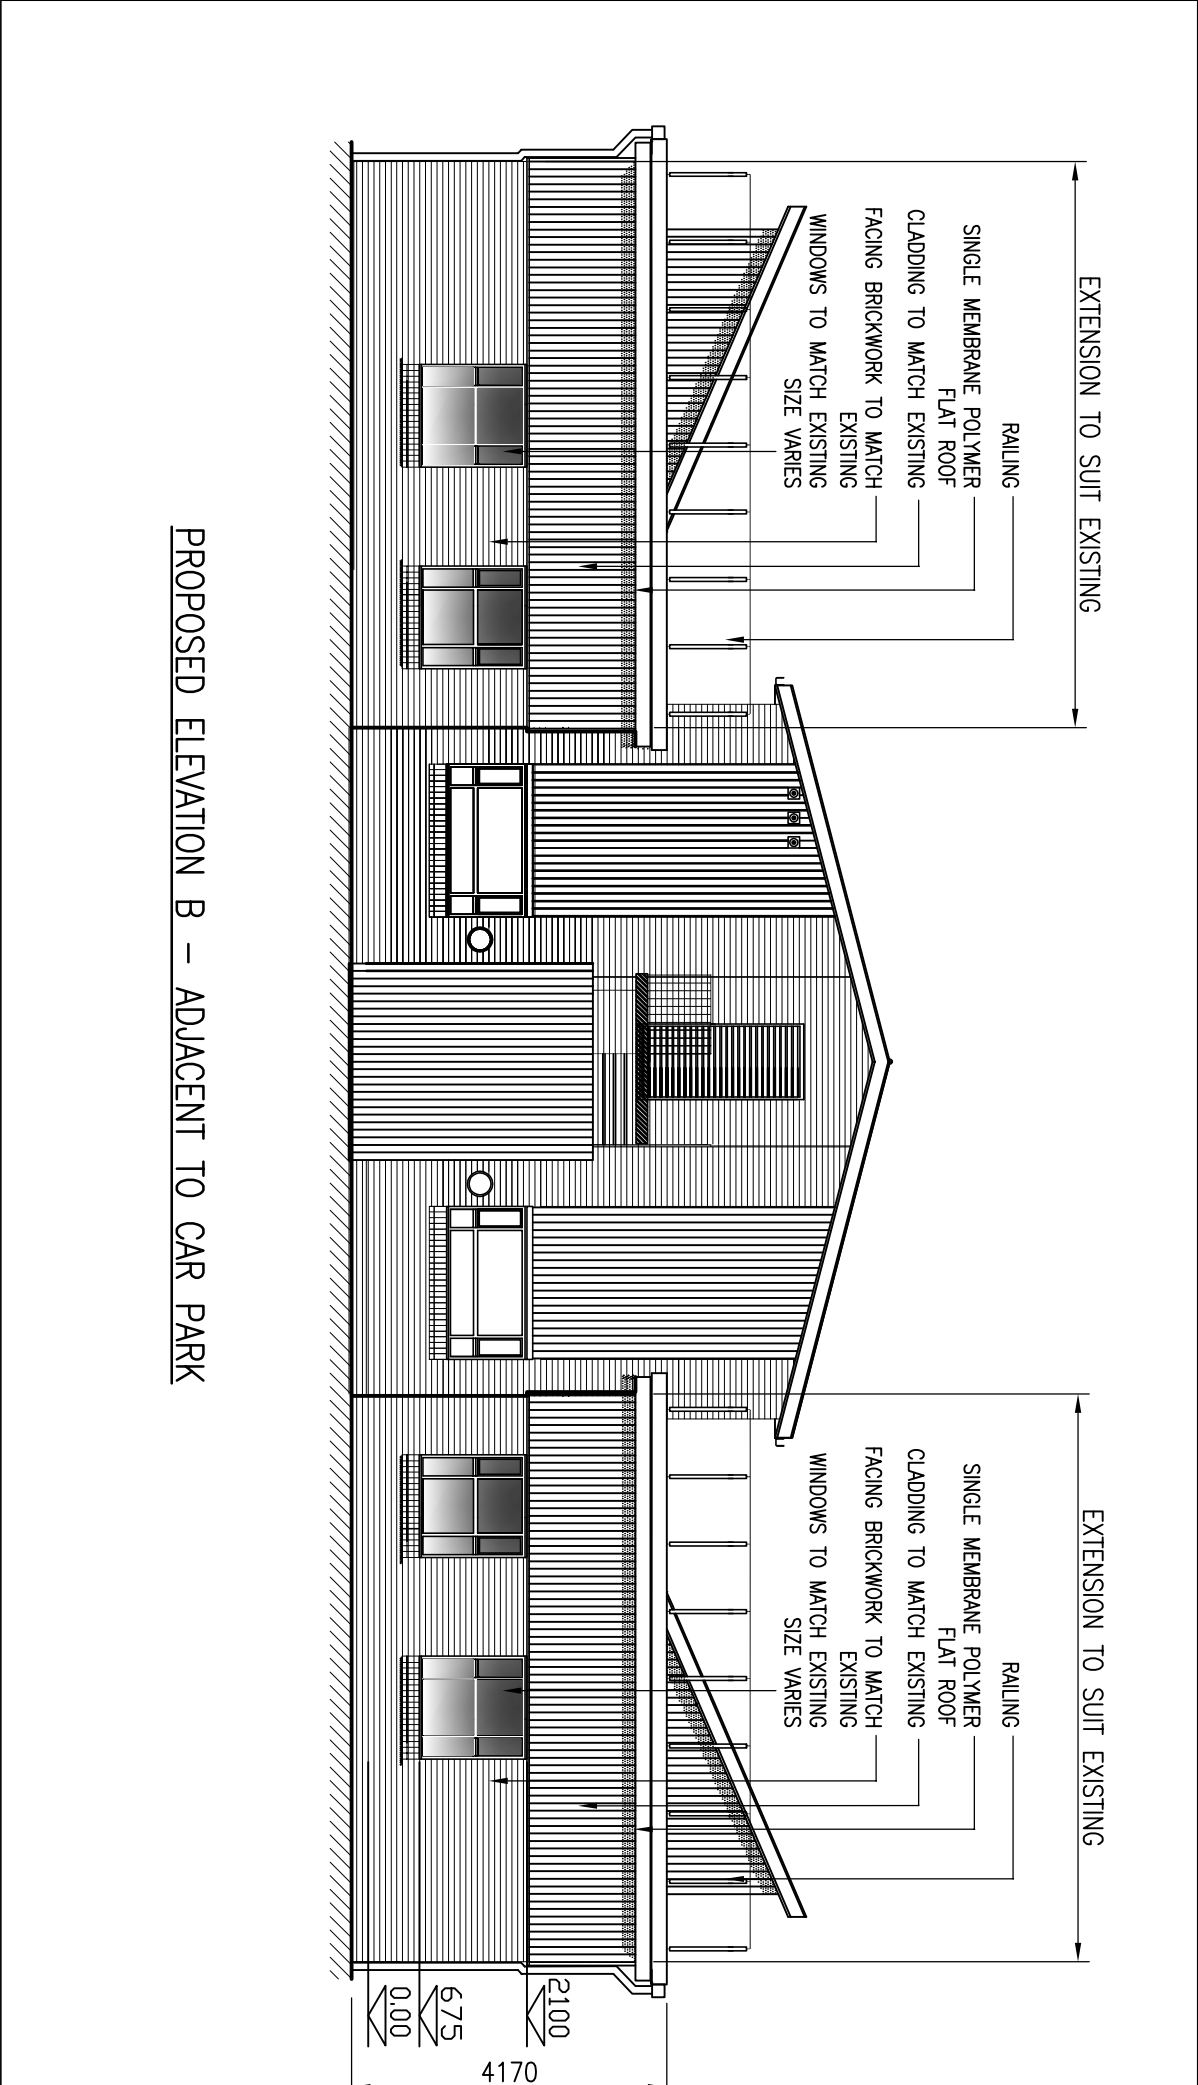

PROPOSED ELEVATION B – ADJACENT TO CAR PARK

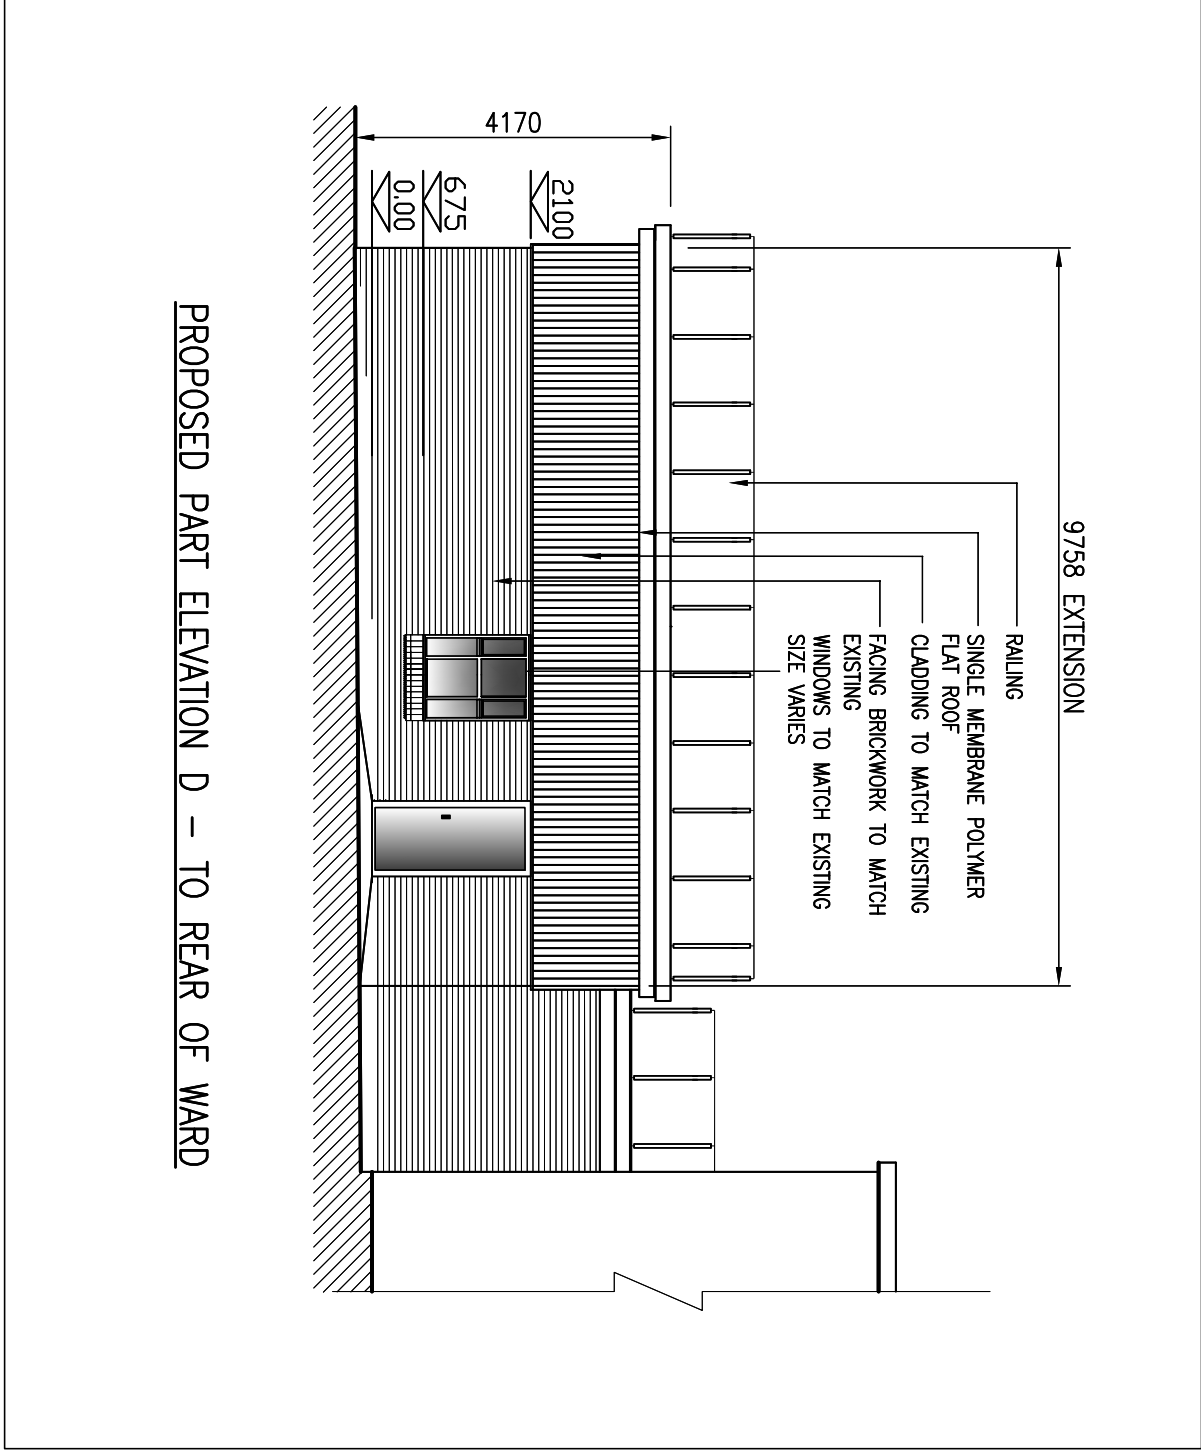

PROPOSED PART ELEVATION D – TO REAR OF WARD

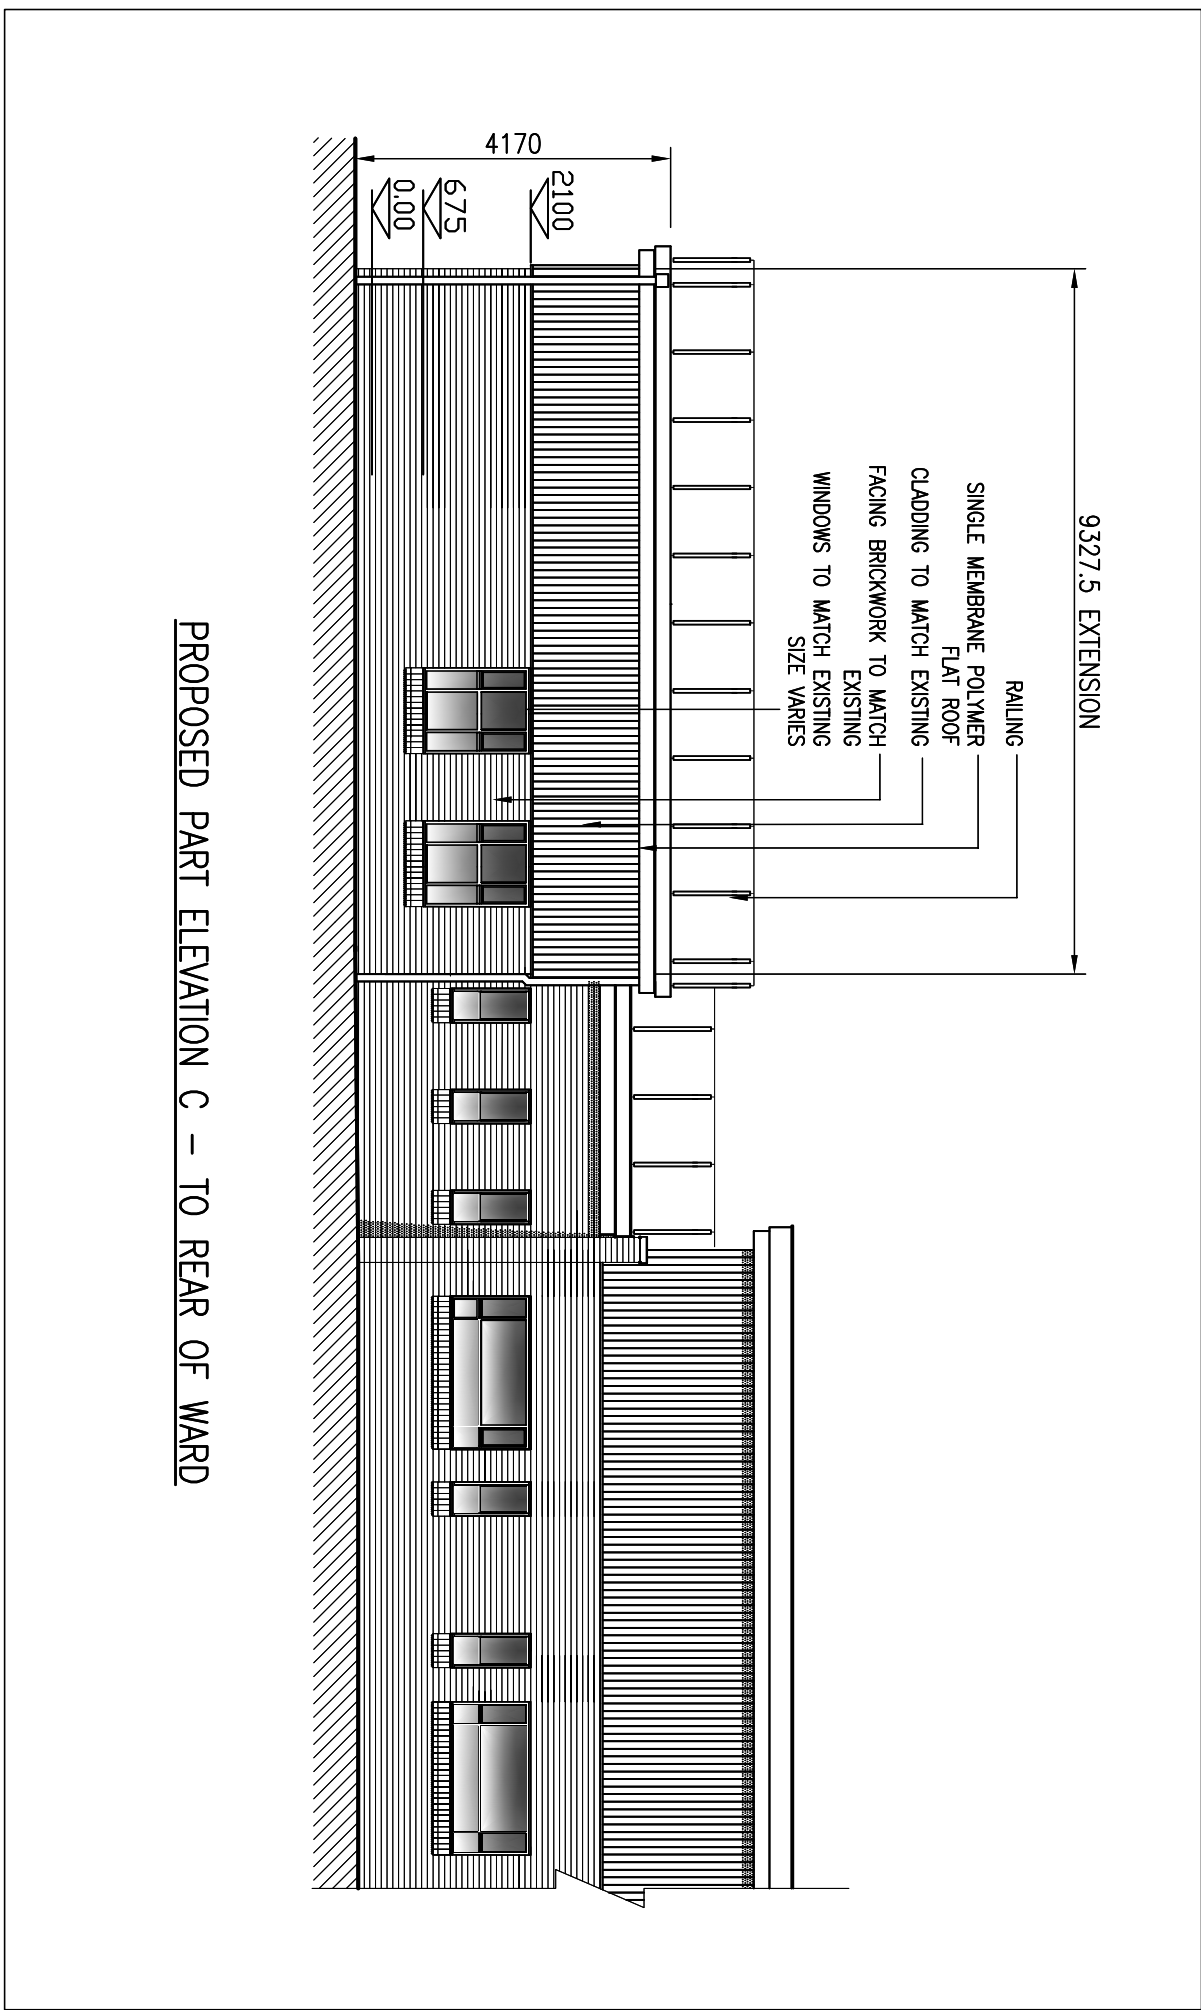

PROPOSED PART ELEVATION C – TO REAR OF WARD

