

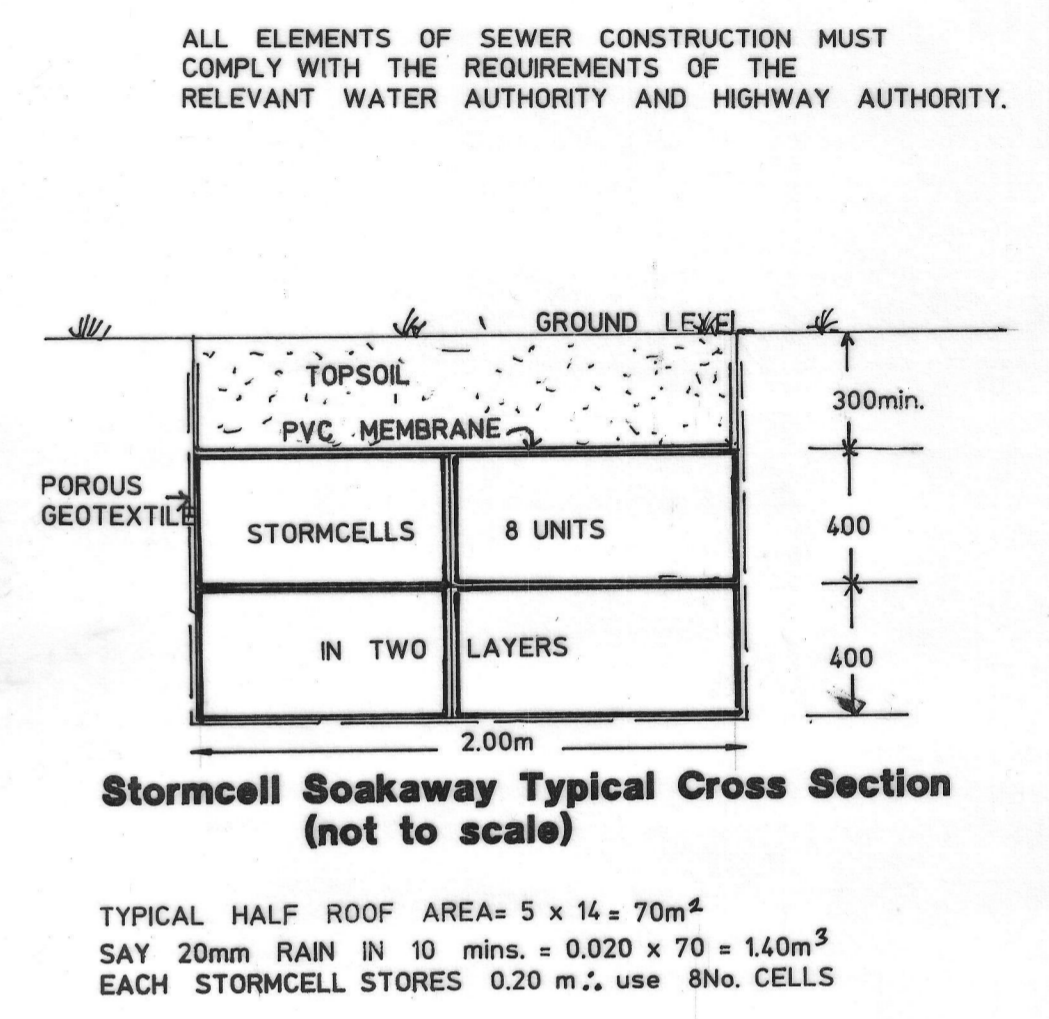
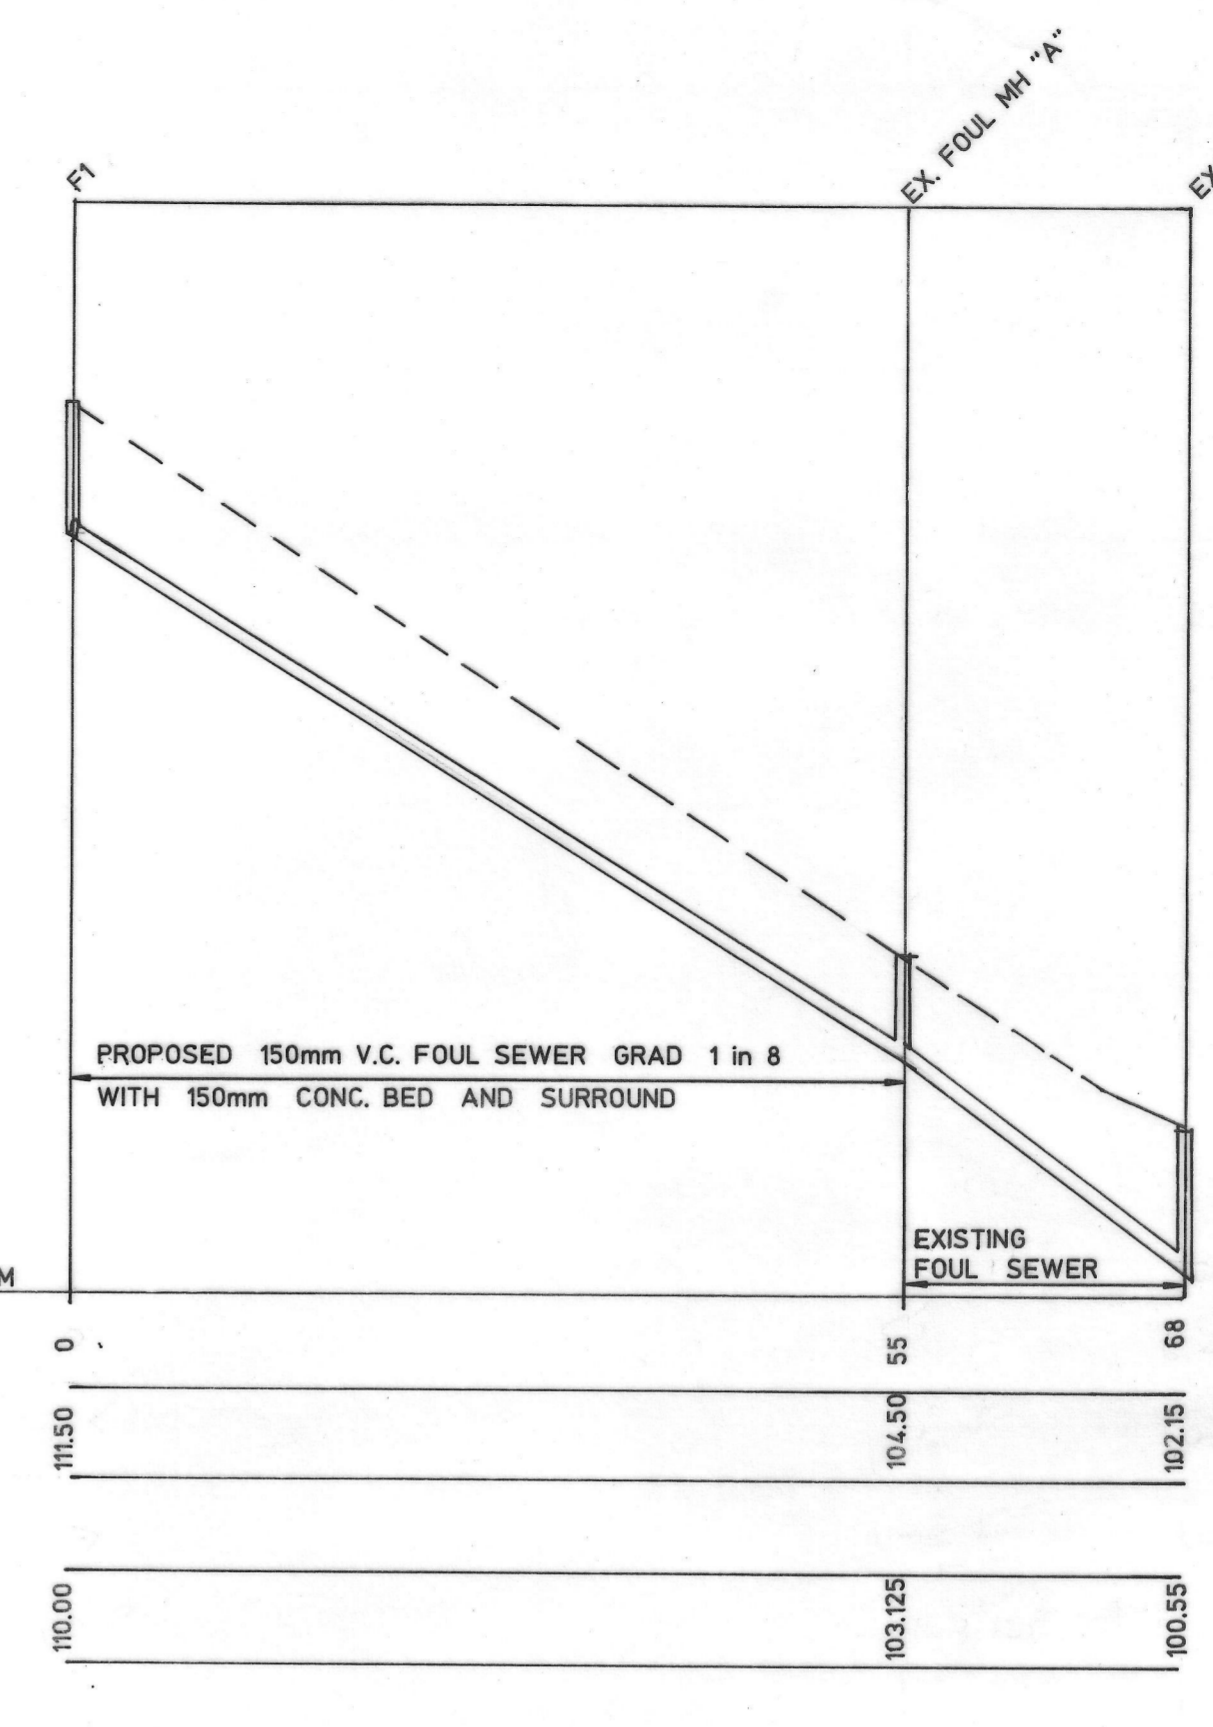
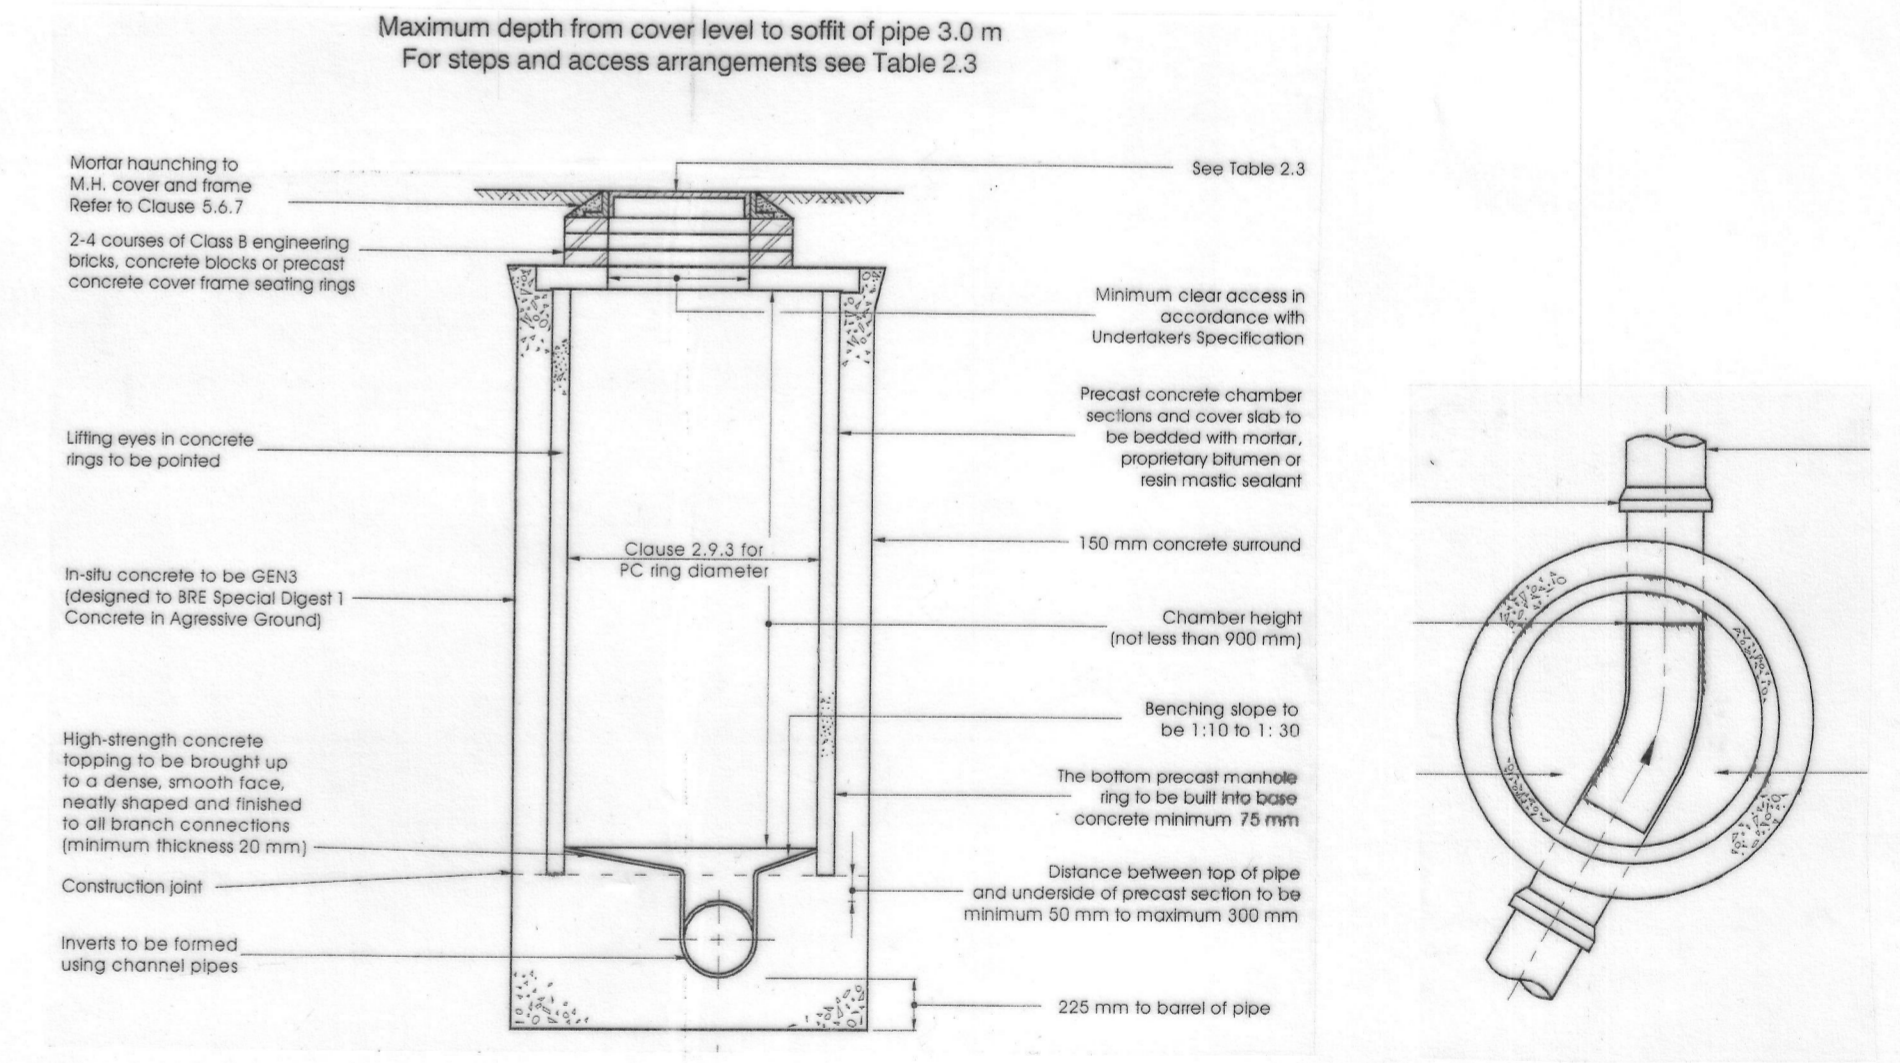


NOTE THIS DRAWING IS FOR PRICING PURPOSES ONLY

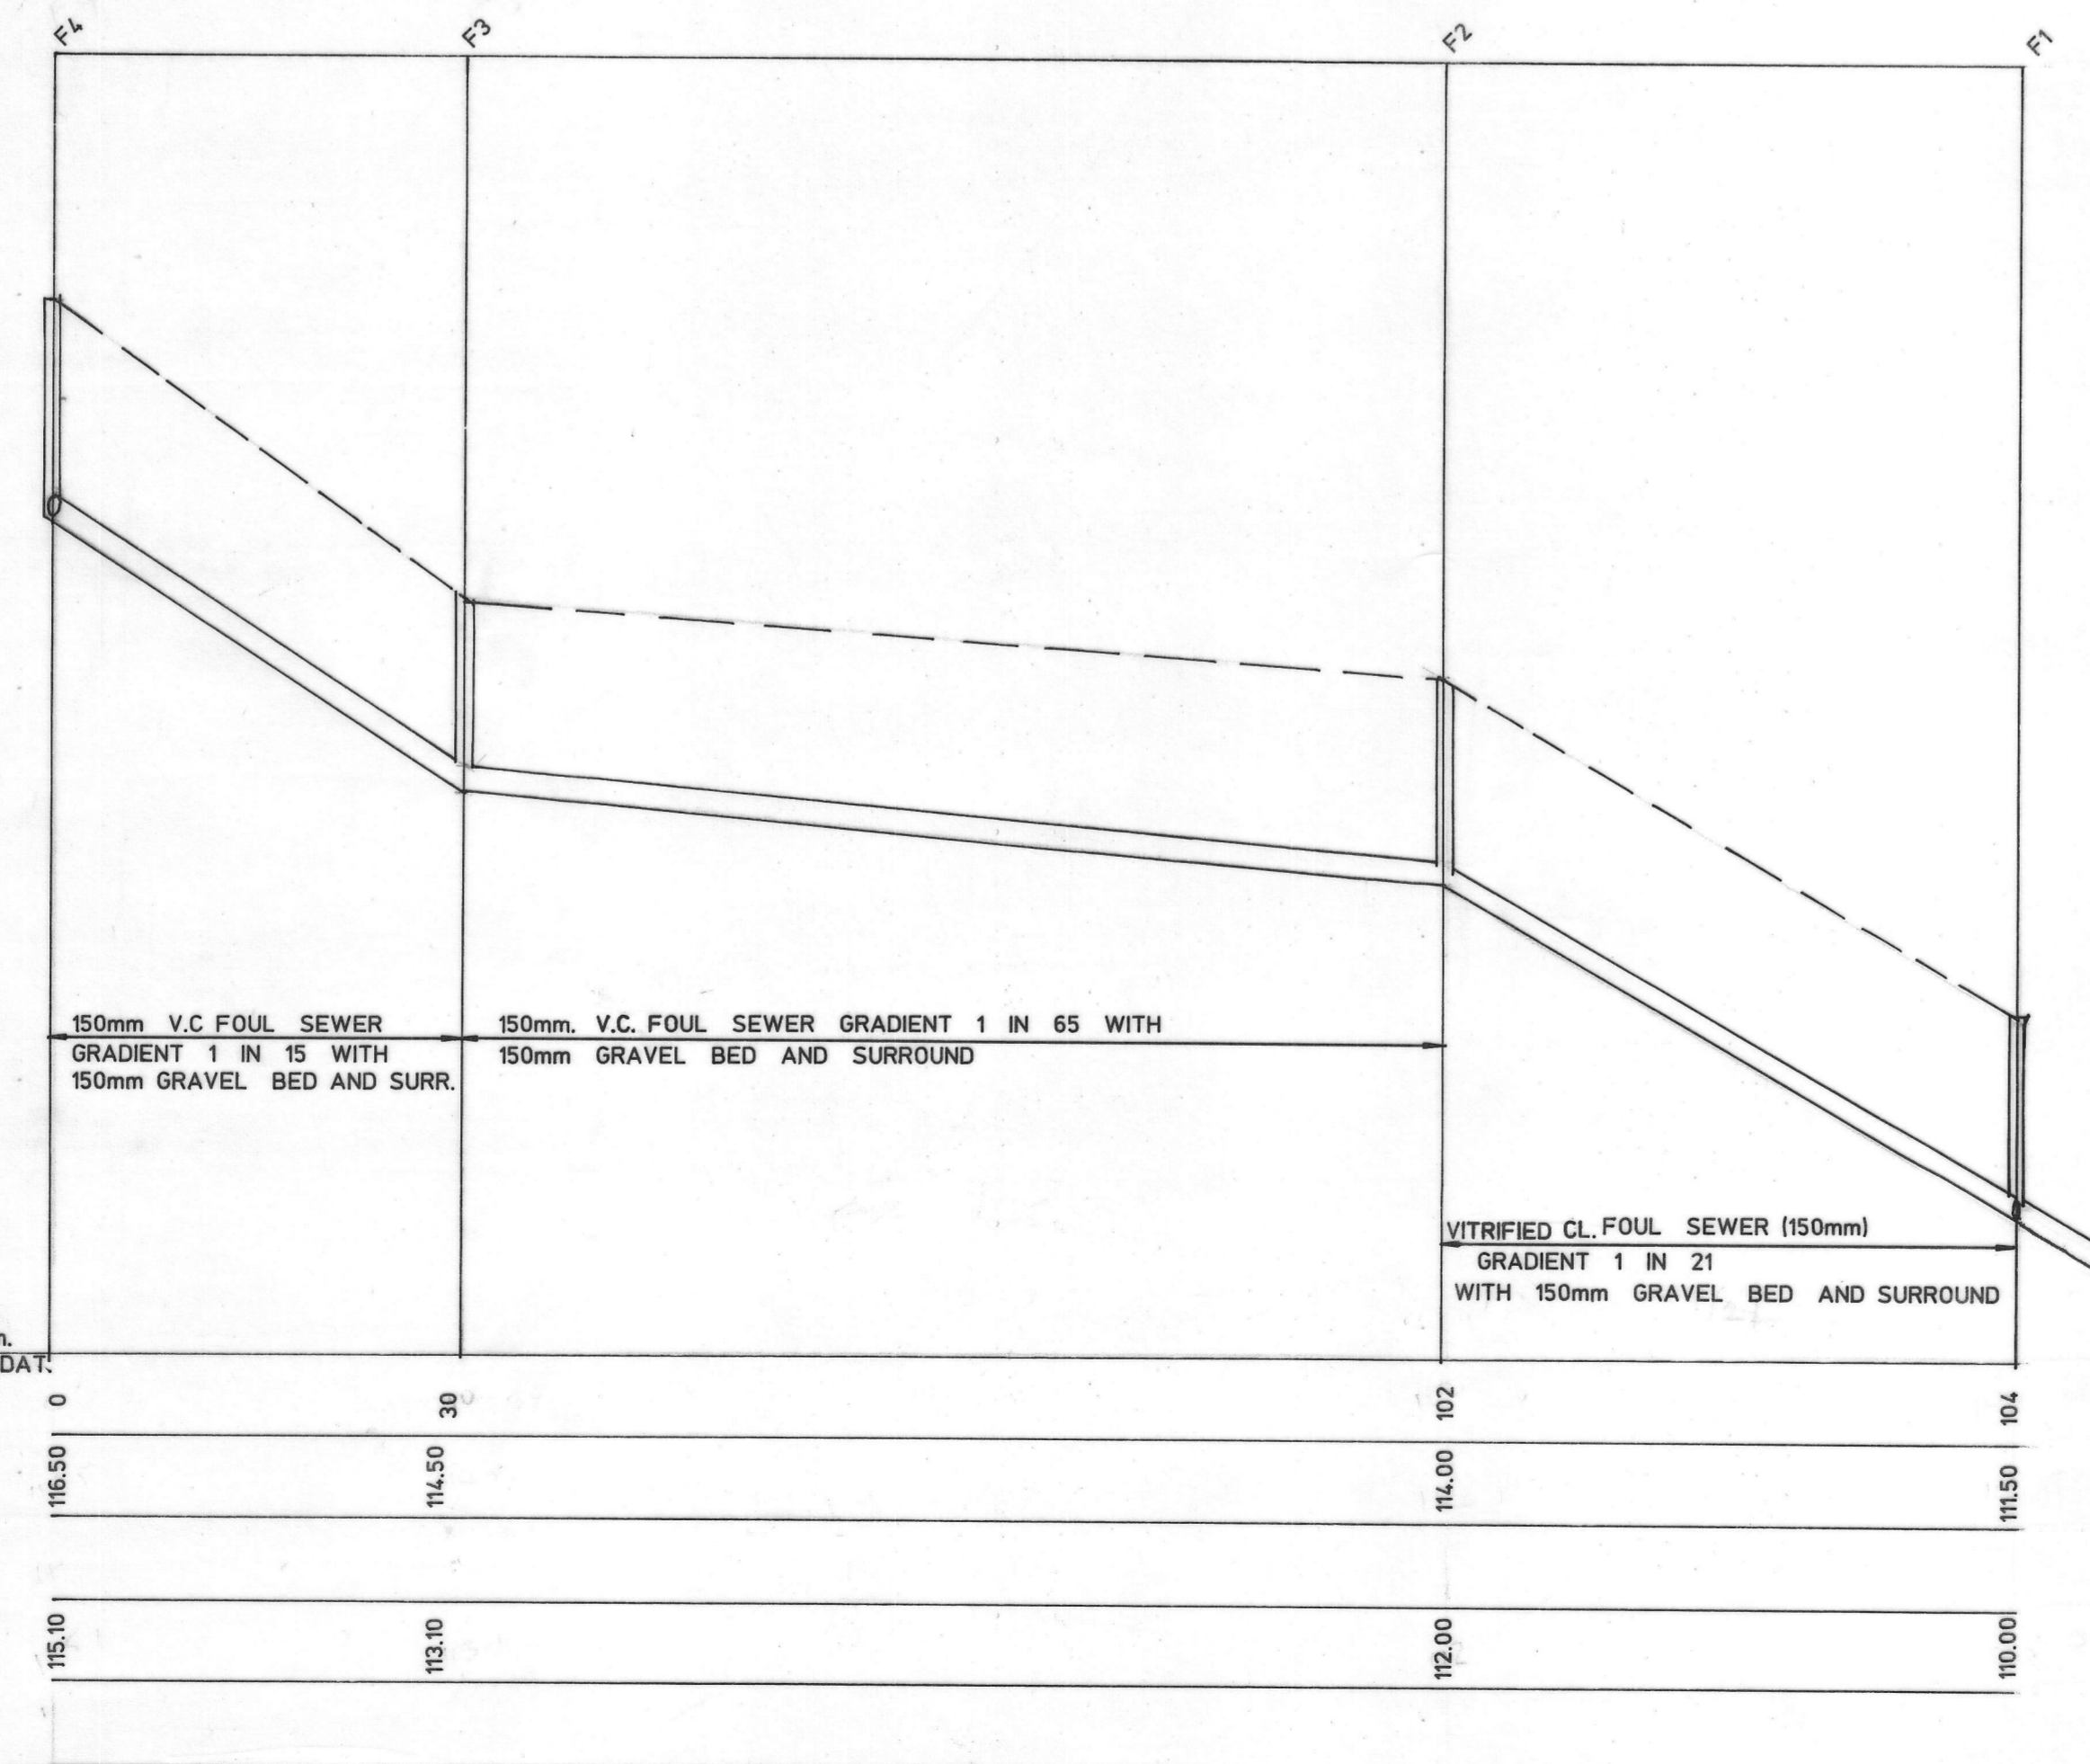

NOTE
MH S1 IS TO BE A 12m. CONCRETE RING MH FITTED WITH A HYDROBRAKE UNIT LIMITING THE FLOW TO 4l/s WITH A 1.0m. HEAD.

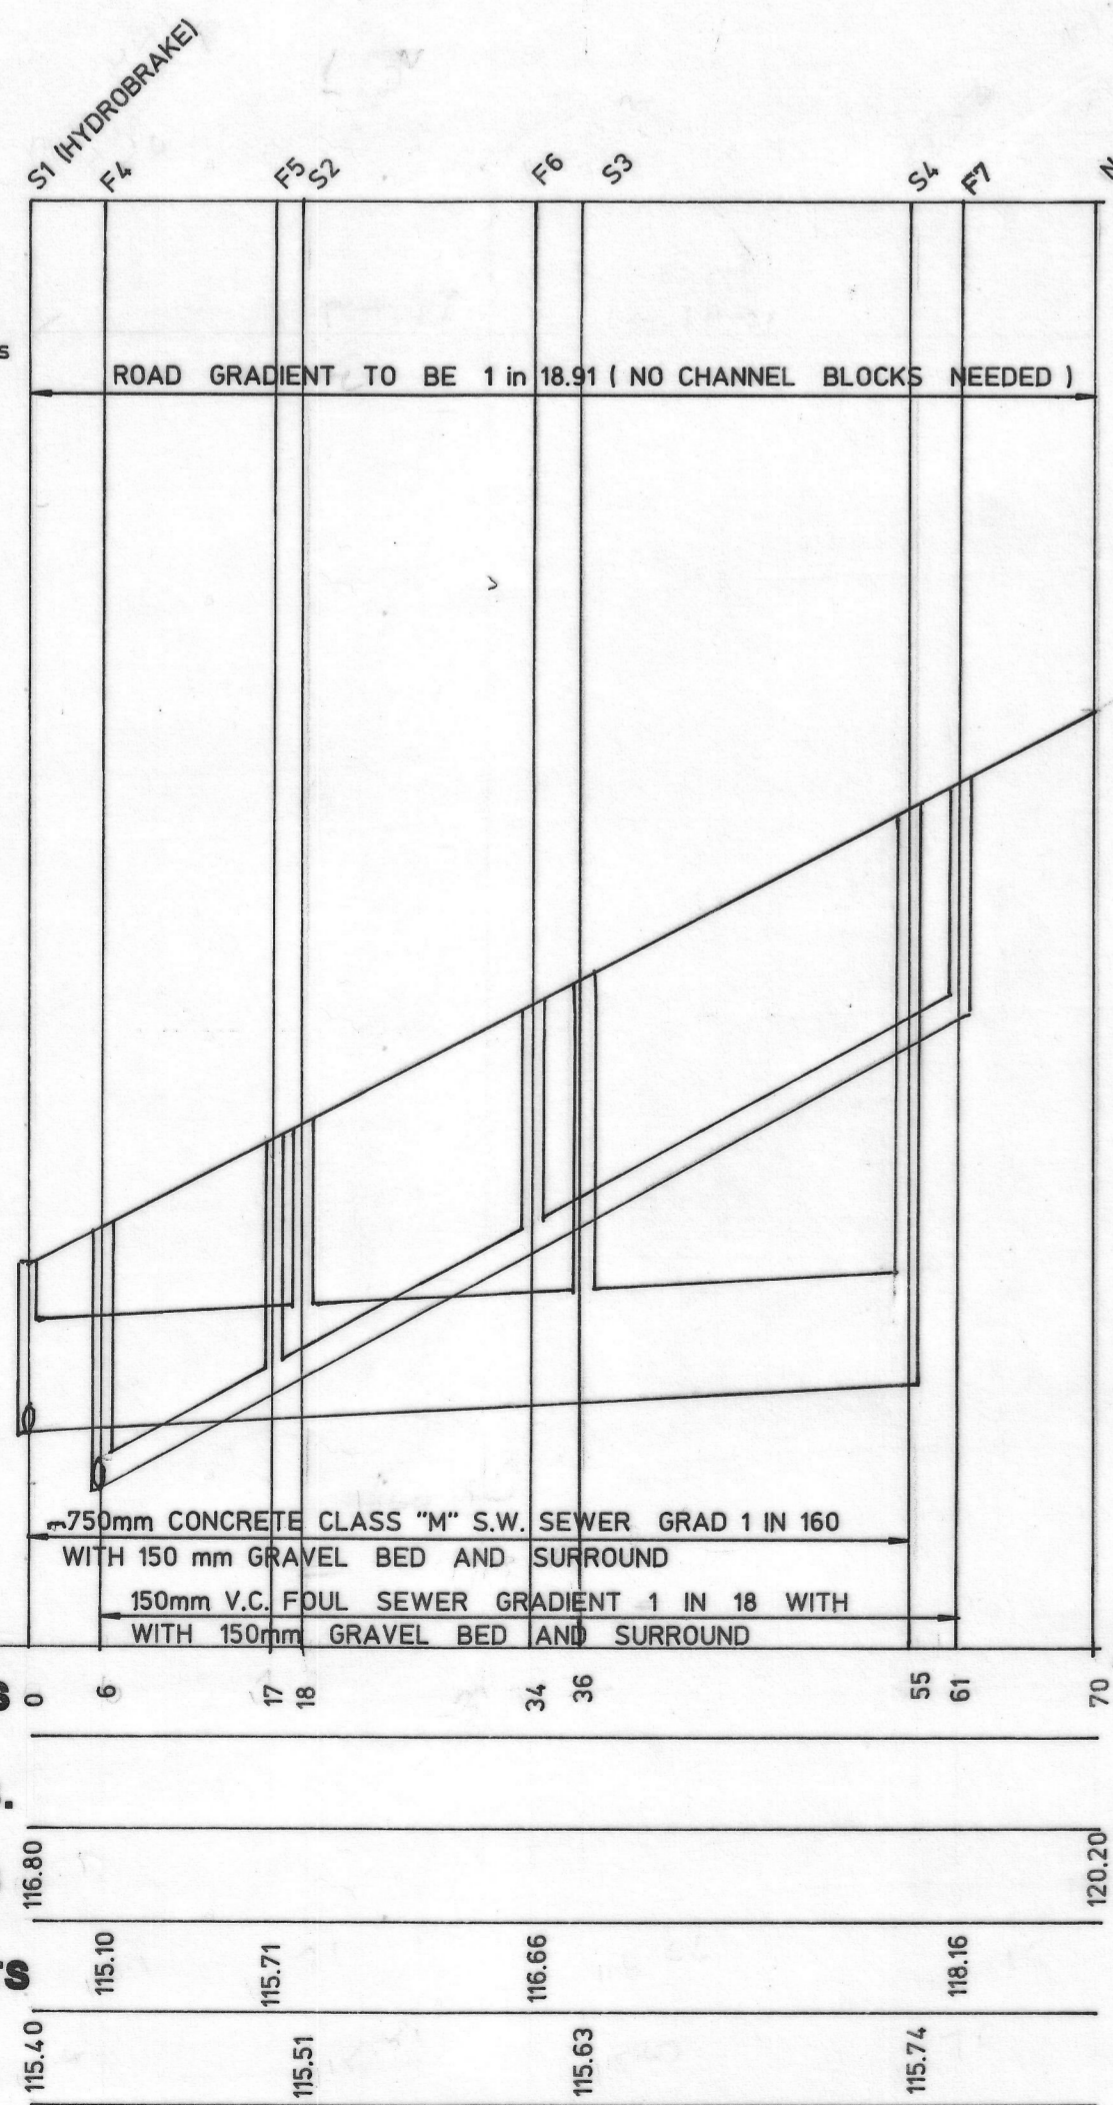

CLIENT **Mr. R JACKSON**

PROJECT **FOUL AND SURFACE WATER SEWERS DESIGN
CHATBURN OLD ROAD
CLITHEROE
LANCASHIRE**

Drawing No. **2015/08/B** Drawn by *T. Henson*

Scales various as shown Date **9th December 2015**

CIVIL ENGINEERING BUILDING & STRUCTURAL DESIGN CONSULTANTS

THA Trevor Henson Associates

Tel No. 01529 460388
E-MAIL trevorhenson@aol.co.uk

LINDEN HOUSE 57 MAIN STREET
ERWERBY SLEAFORD Lincs. NG349PJ