



REAR ELEVATION




SIDE ELEVATION / SECTION

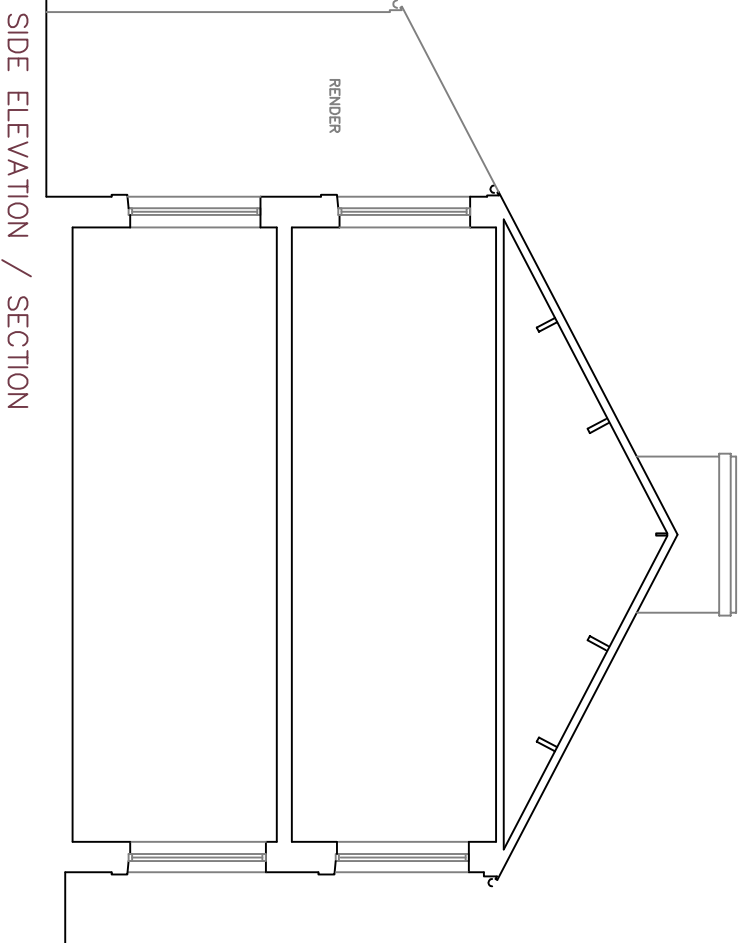

FRONT ELEVATION

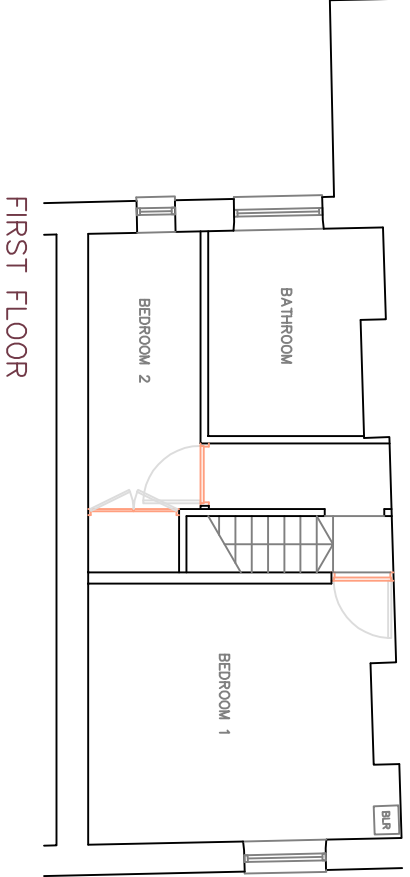

FIRST FLOOR

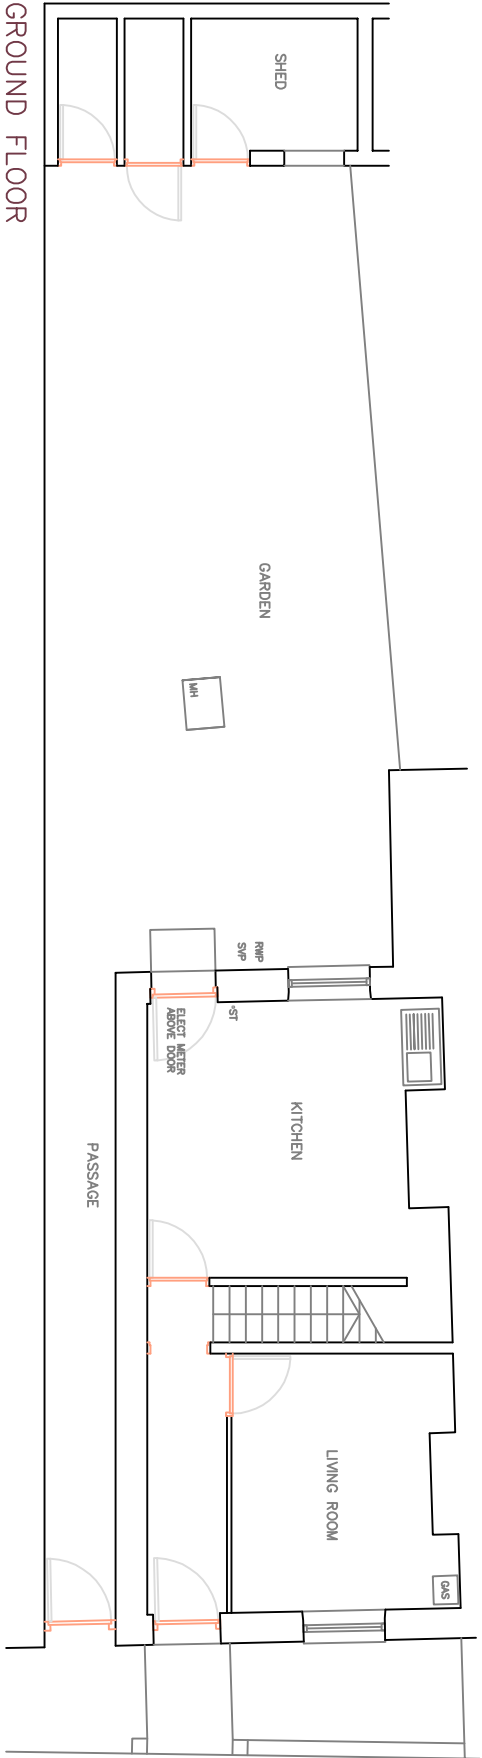

GROUND FLOOR