
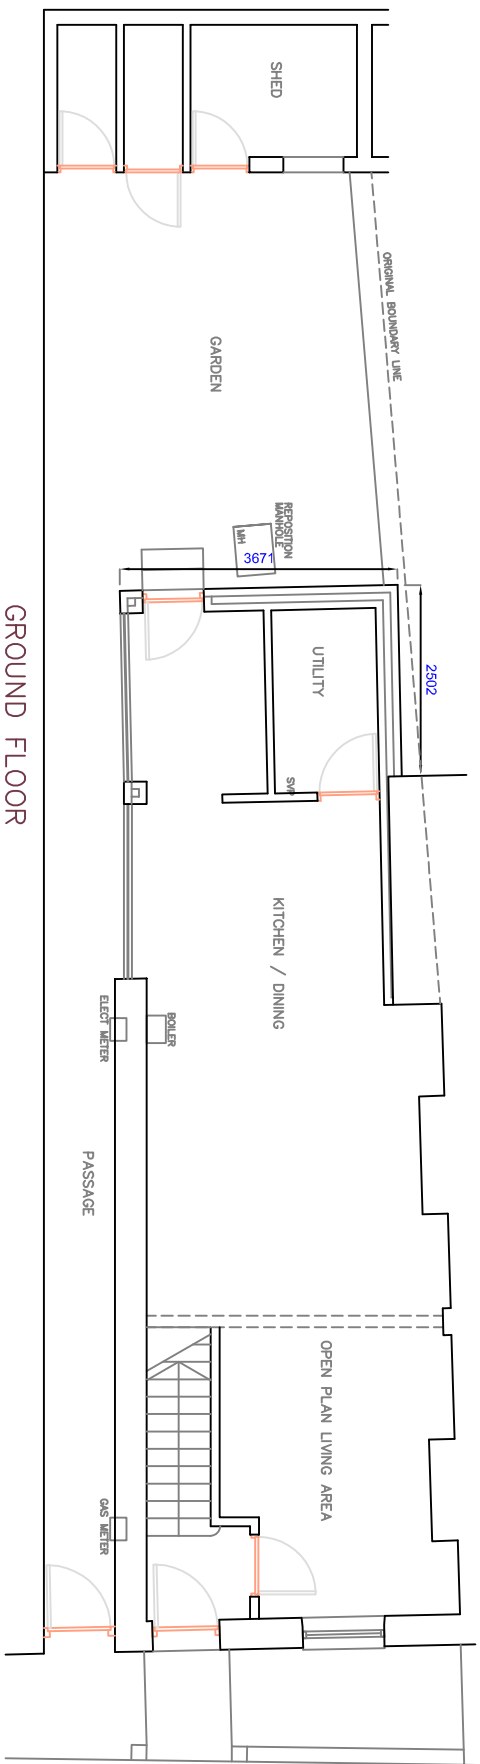
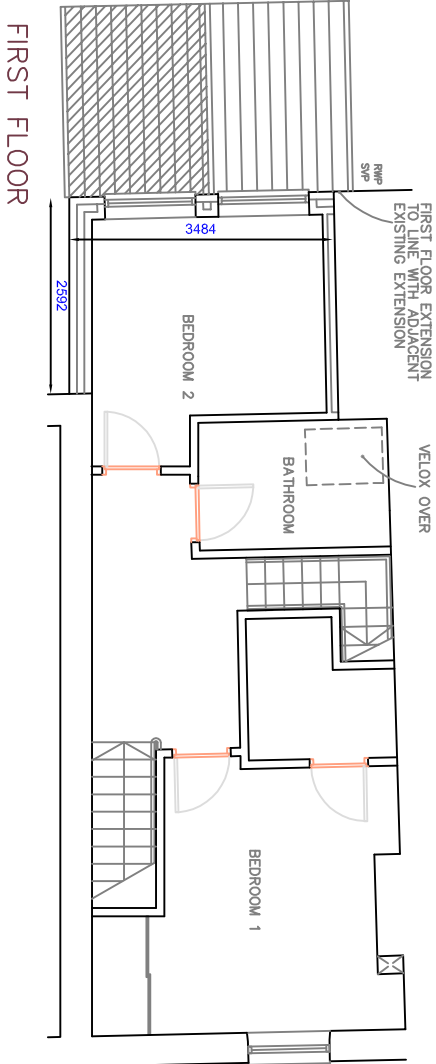


GENERAL FINISHES
WALL: WHITE PAINTED RENDER
ROOF: GREY SLATE TILES
DOOR & WINDOWS: WHITE UVC
RAINWATER GOODS: WHITE UVC

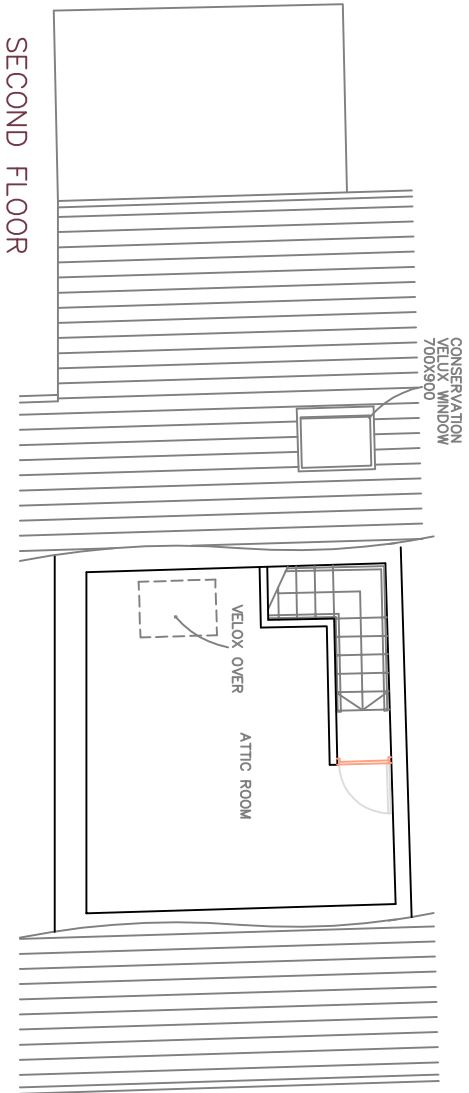

GENERAL NOTES
1: FIGURED DIMENSIONS TO TAKE PREFERENCE OVER THOSE SCALED, AND ALL DIMENSIONS/LEVELS ARE TO BE CHECKED ON SITE PRIOR TO COMMENCEMENT OF WORK AND ORDERING MATERIALS.
2: ALL WORK TO BE ACCORDANCE WITH CURRENT BUILDING REGULATIONS, AND ALL RELEVANT BRITISH STANDARDS AND CODES OF PRACTICE.
3: ANY DISCREPANCIES OR OMISSIONS ARE TO REPORTED TO THE PROJECT SUPERVISOR BEFORE PROCEEDING.
4: ALL COMPONENT SIZES AND REFERENCES ARE TO BE CHECKED PRIOR TO ORDERING MATERIALS. MANUFACTURERS RECOMMENDATIONS WITH REGARD TO HANDLING STORAGE AND INSTALLATION SHALL BE STRICTLY ADHERED TO.