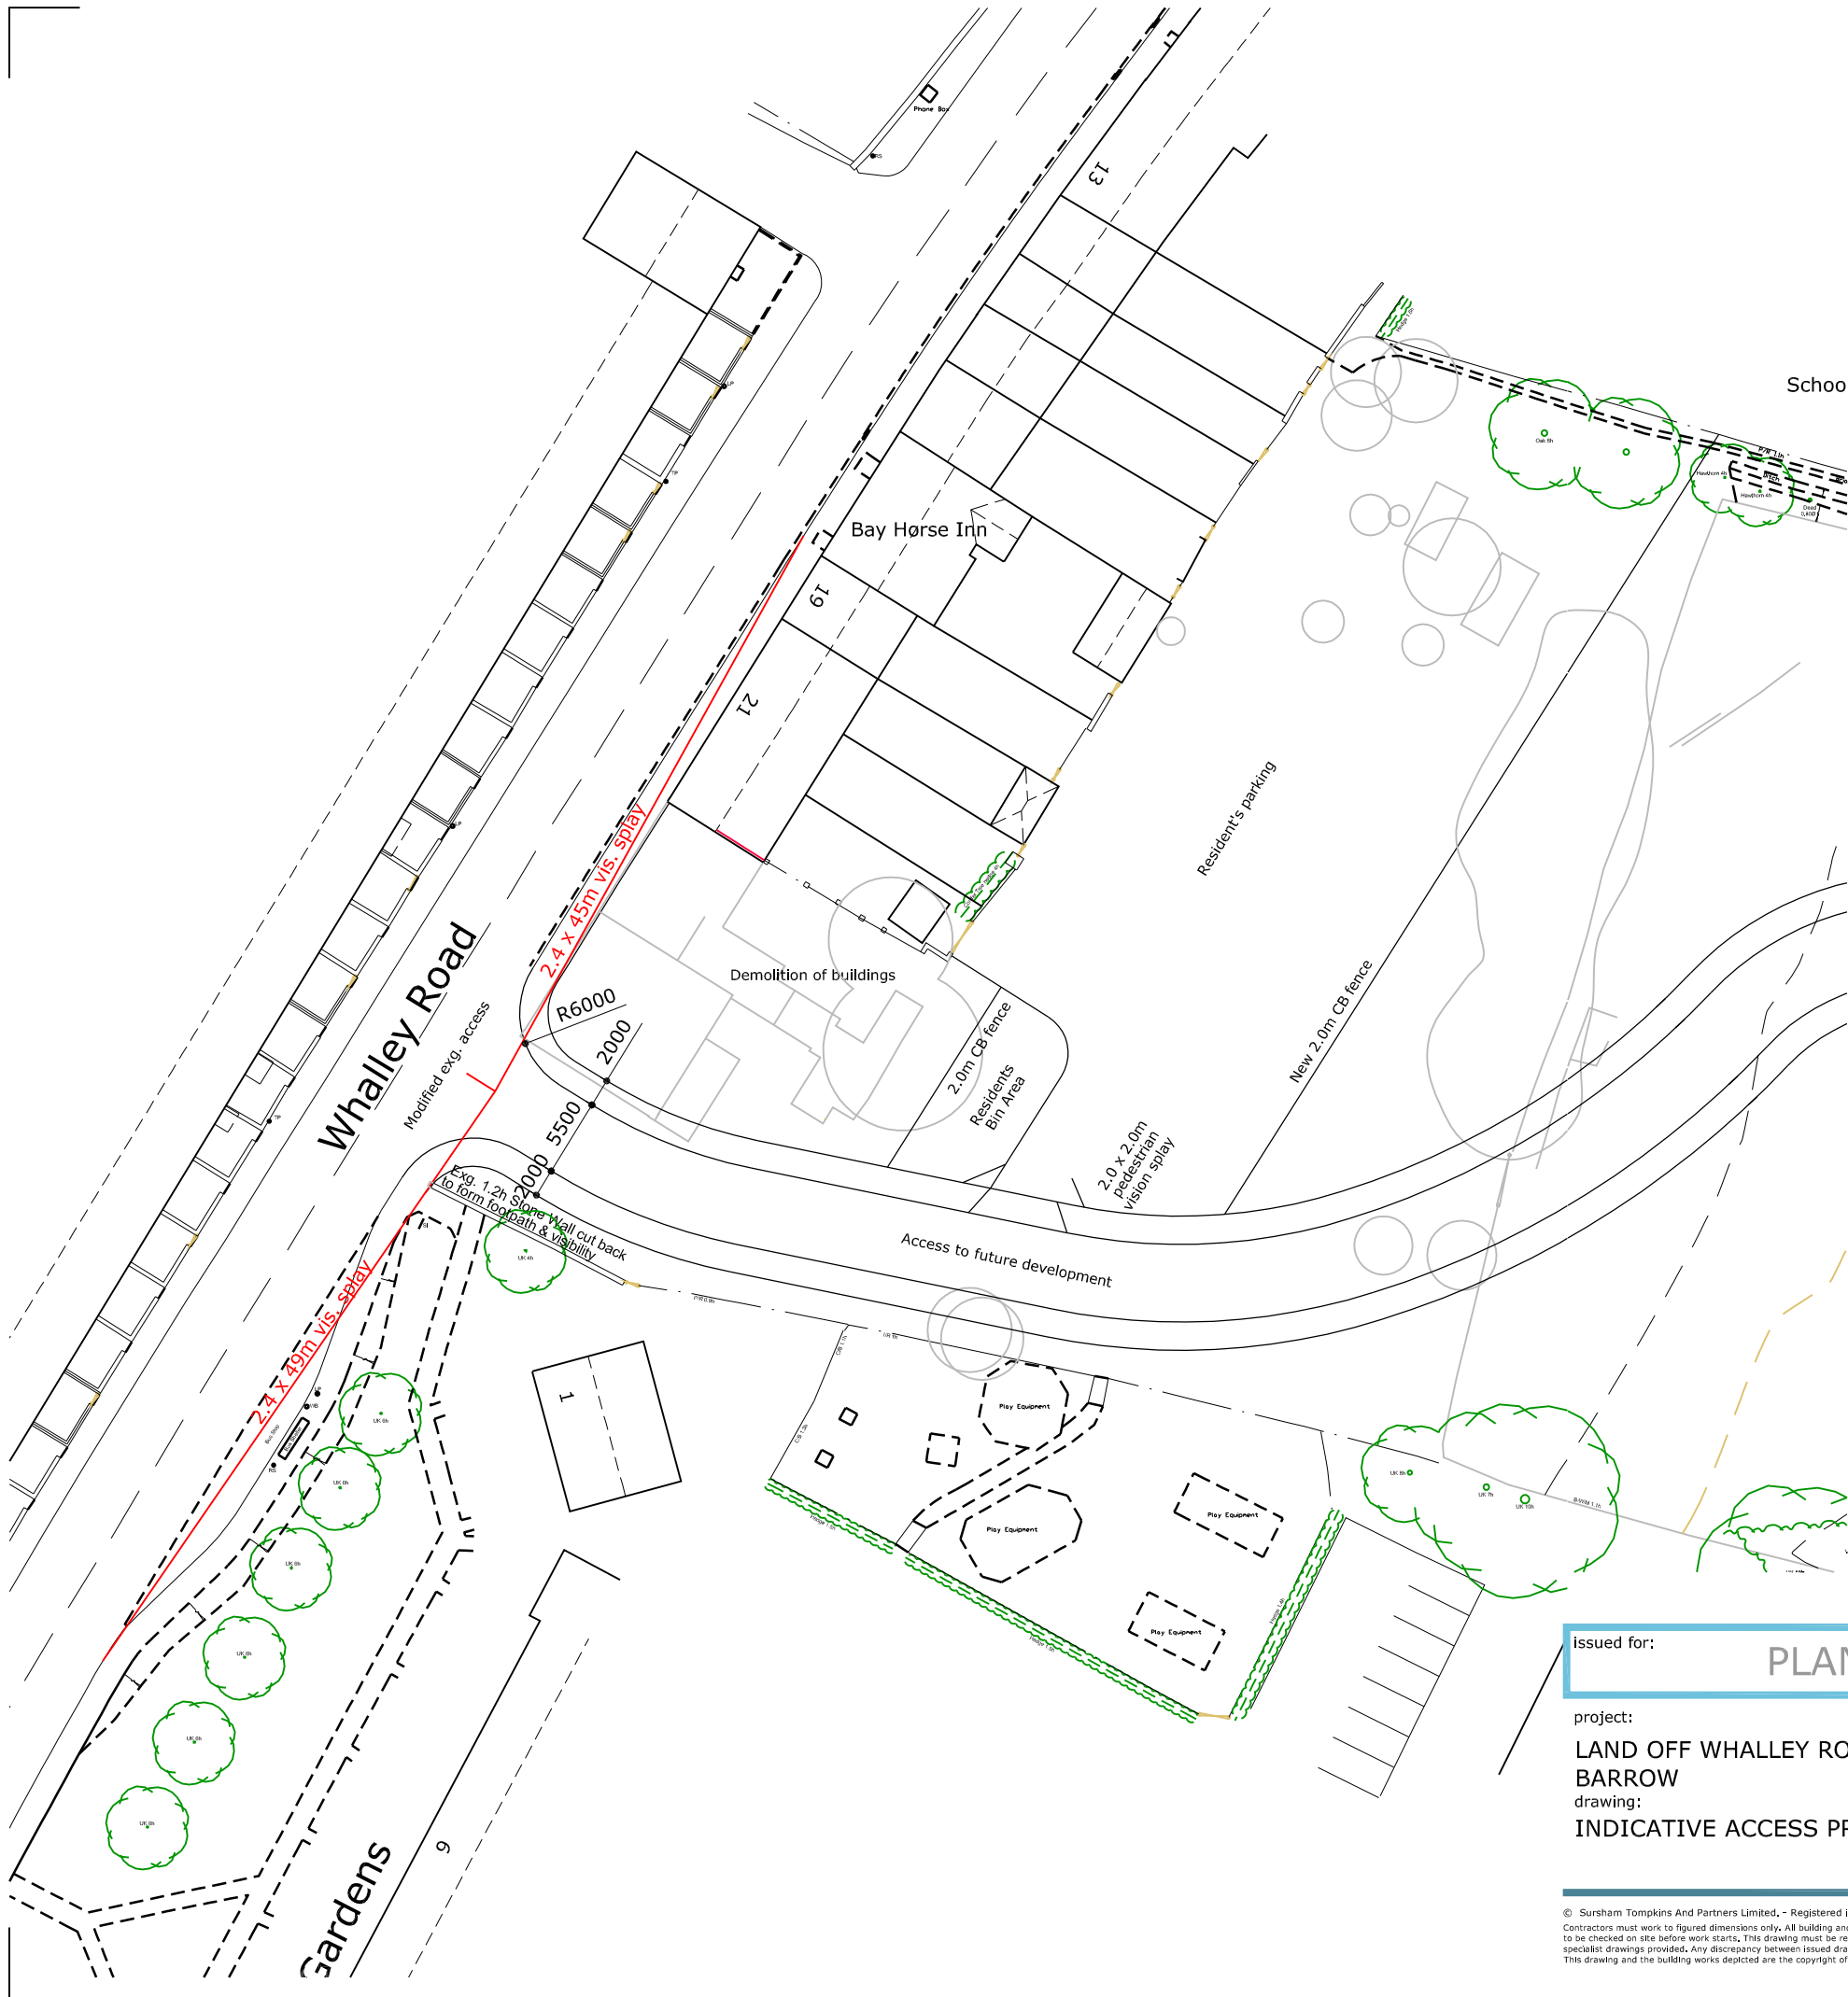


|       |          |                                                 |     |
|-------|----------|-------------------------------------------------|-----|
| Rev G | 07/01/16 | Residents parking area updated                  | SA  |
| Rev F | 02/09/14 | Proposed access/junction updated                | SA  |
| Rev E | 19/07/12 | Client comments incorporated                    | DRB |
| Rev D | 03/07/12 | Boundary & vision splays added, layout adjusted | DRB |
| Rev C | 03/07/12 | Plot footprints added & road extended           | DRB |
| Rev B | 21/06/12 | Annotation amended                              | SA  |
| Rev A | 16/05/12 | Titleblock updated                              | SA  |

on behalf of: **CaldecotteGroup**

issued for: **PLANNING**

project: **LAND OFF WHALLEY ROAD, BARROW**

drawing: **INDICATIVE ACCESS PROPOSAL**

project number: **5251**

drawing number: **05**

north:

revision: **G**

**sursham tompkins** est 1961  
architectural services & project management

■ cottage farm ■ sywell ■ northampton ■ NN6 0BJ  
■ t: 01604 64 65 66 ■ f: 01604 64 63 62 ■ e: info@surshamtompkins.co.uk  
■ w: www.surshamtompkins.co.uk

scale: **1:500** paper size: **A3** drawn by: **SA** date: **15/05/12** checked: **XX/XX/XX**