


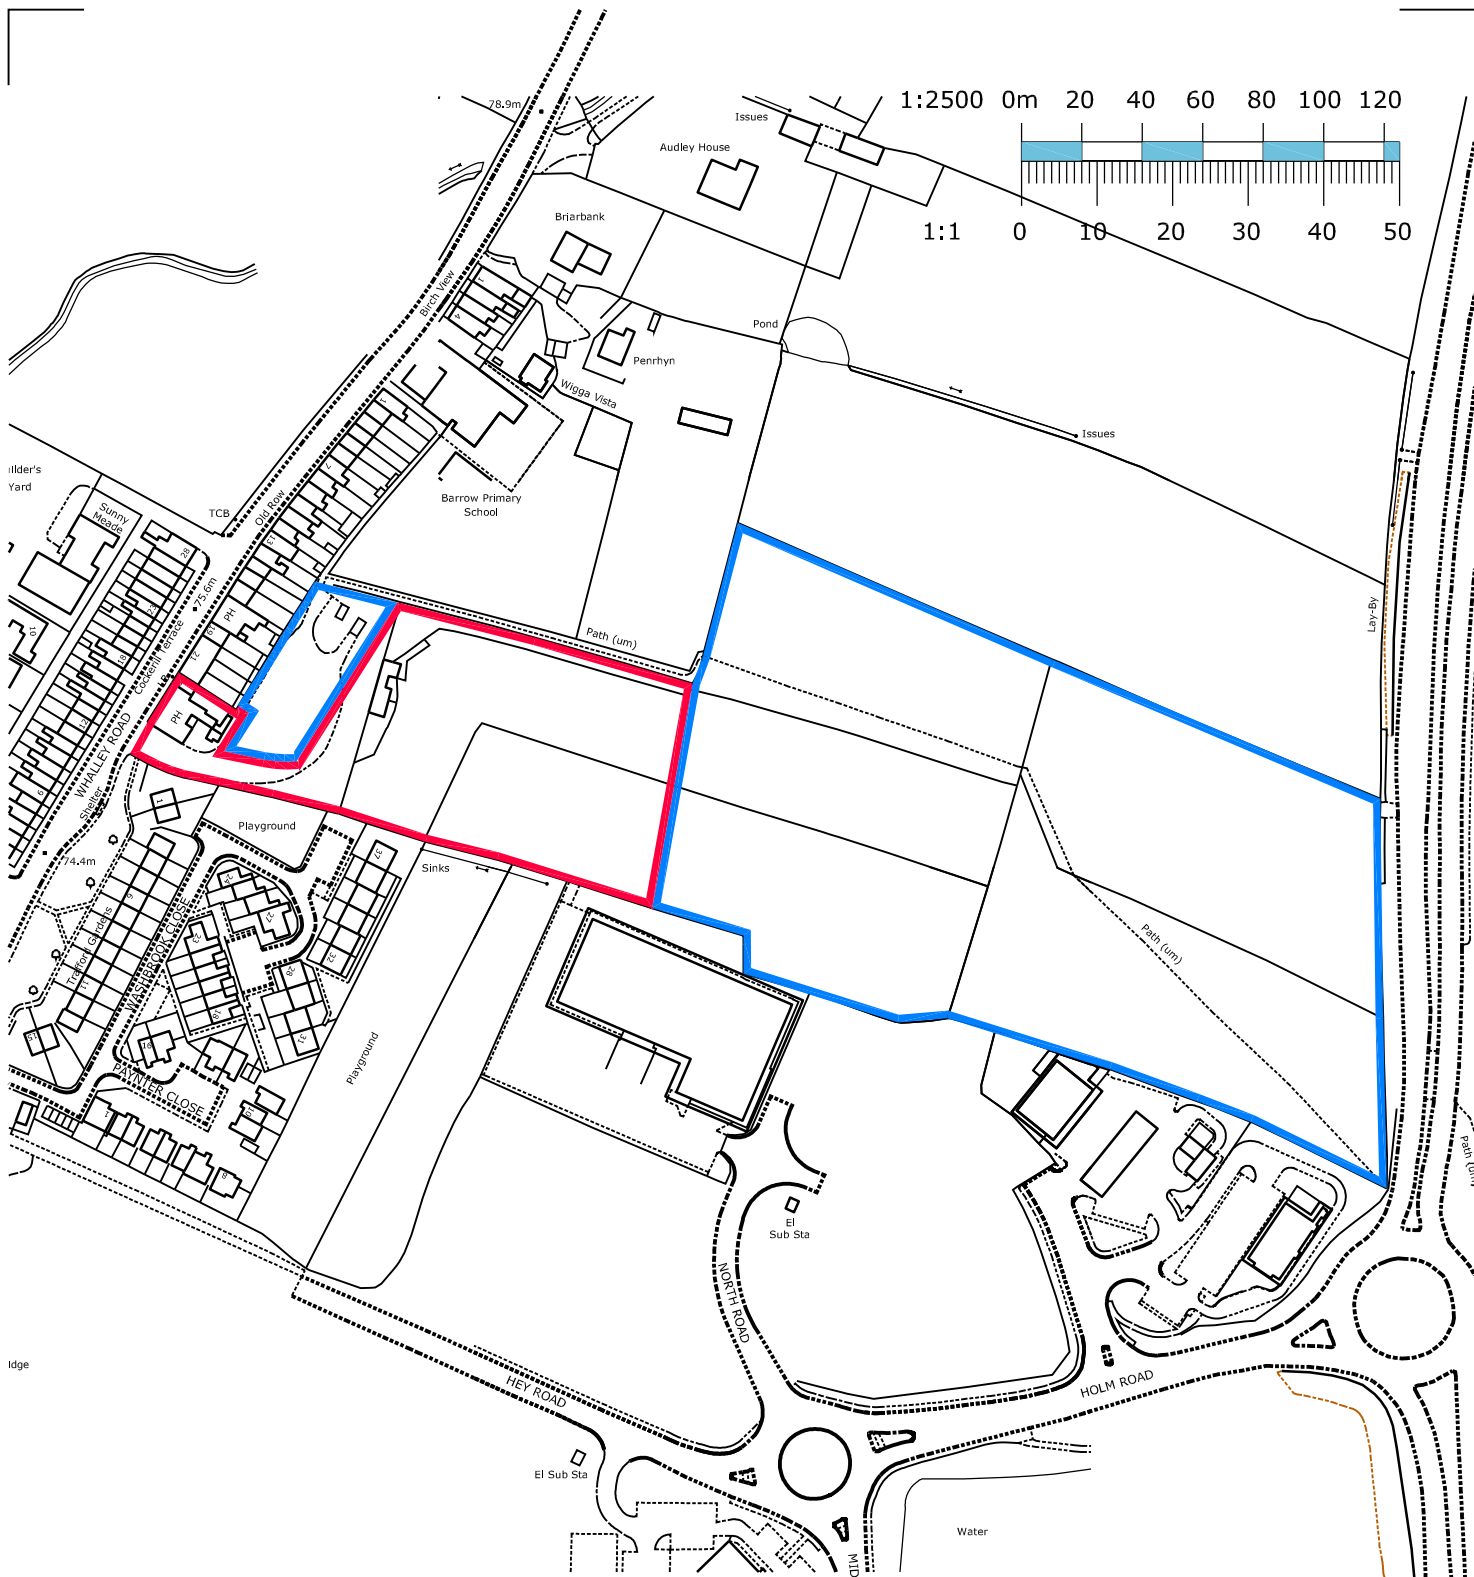

Rev A 07/01/16 OS Data updated/resident's parking removed SA

on behalf of:

CaldecotteGroup

site area:

0.963 hectares / 2.38 acres

issued for:

PLANNING

project:

**LAND OFF WHALLEY ROAD
BARROW
drawing:
LOCATION PLAN**

project
number:

5251

drawing
number:

00

north:



revision:

A

sursham tompkins est 1961
architectural services & project management



■ cottage farm ■ sywell ■ northampton ■ NN6 0BJ
■ t: 01604 64 65 66 ■ f: 01604 64 63 62 ■ e: info@surshamtompkins.co.uk
■ w: www.surshamtompkins.co.uk

scale:	paper size:	drawn by:	date:	checked:	date:
1:2500	A4	SA	08/04/13		XX/XX/XX