

Notes:

All work is to be carried out to the latest current British standards Codes of Practice and recognised working practices.






All work and materials should comply with Health and Safety legislation and to be approved by the Local Authority Planning / Building Control Officer.

All dimensions are in millimetres unless where explicitly shown otherwise.

The contractor should check and clarify all dimensions as work proceeds and notify the design team of any discrepancies.

Do not scale off the drawings, if in doubt ask.

Avalon Chartered Town Planning are not liable for work undertaken prior to Full Planning Consent and/or Building Regulations Approval

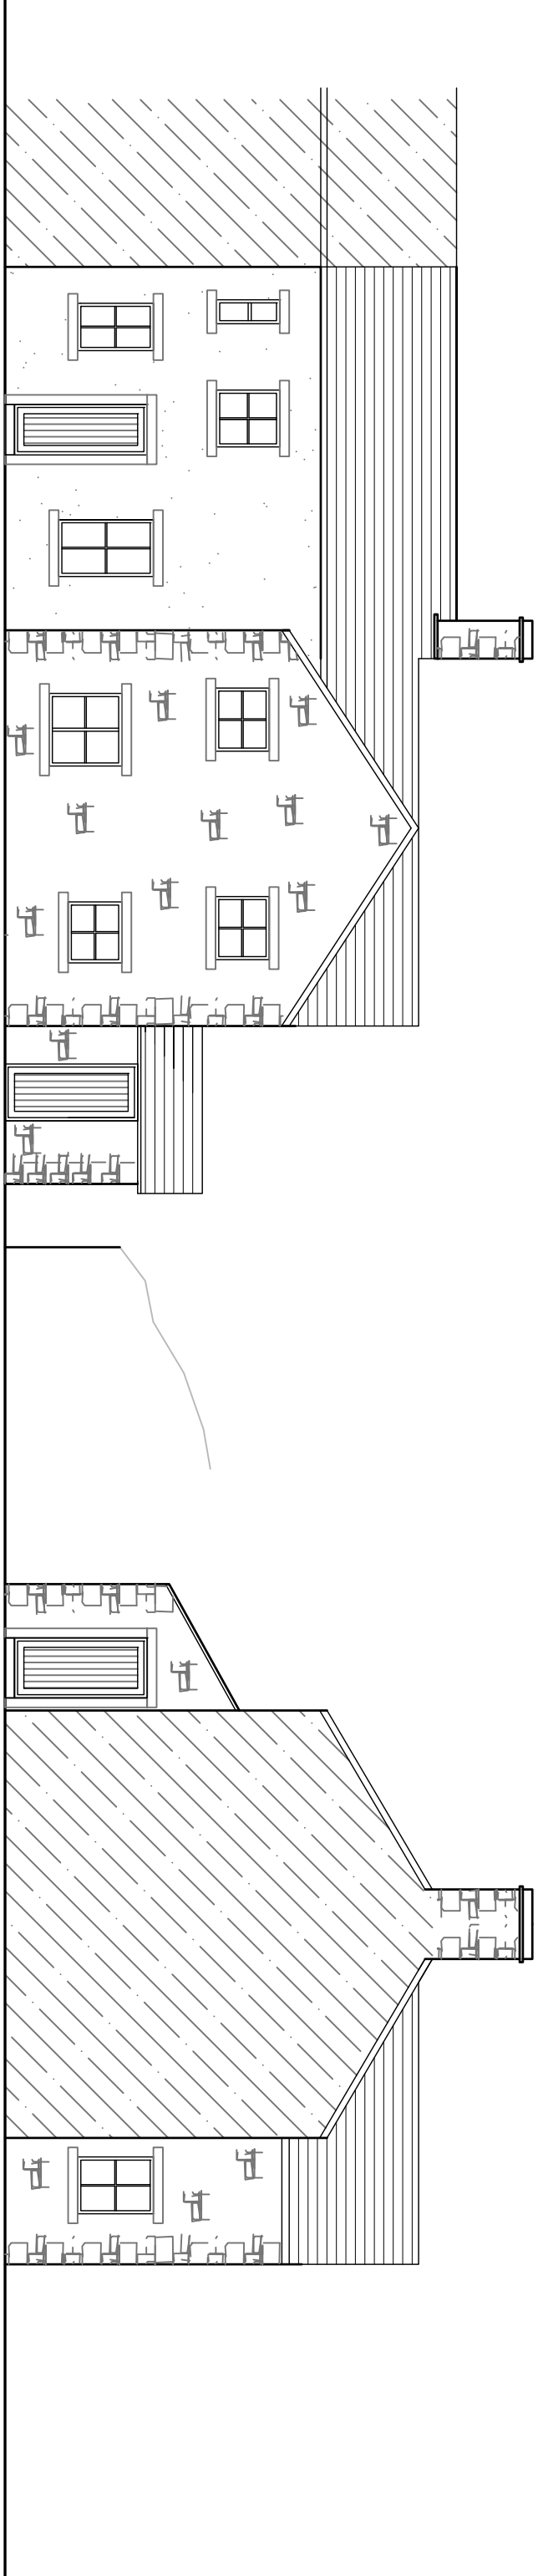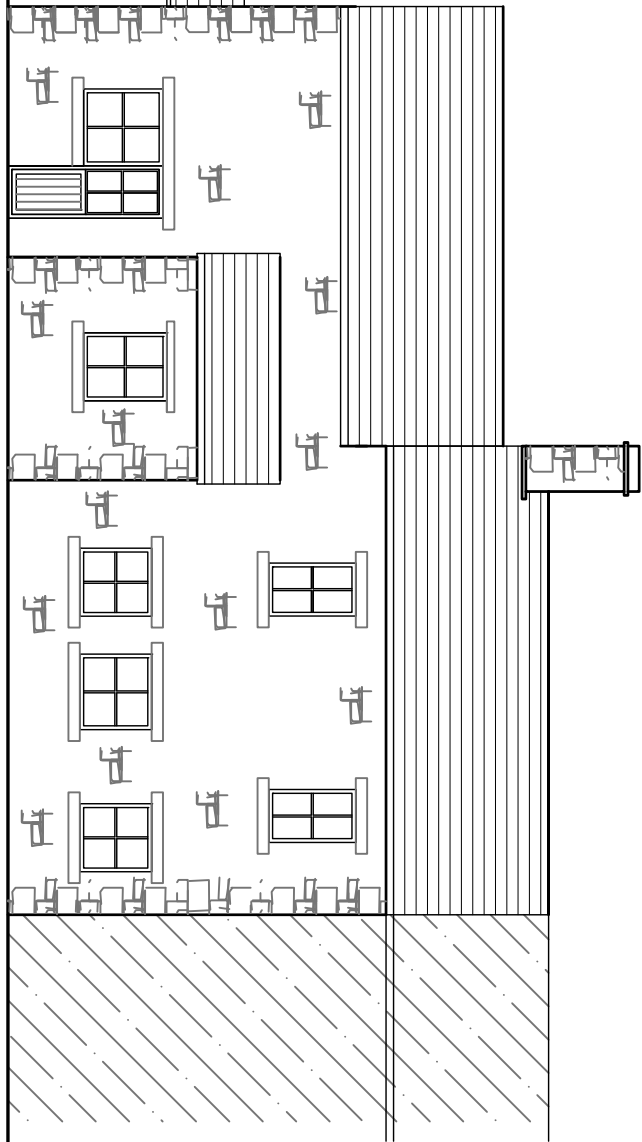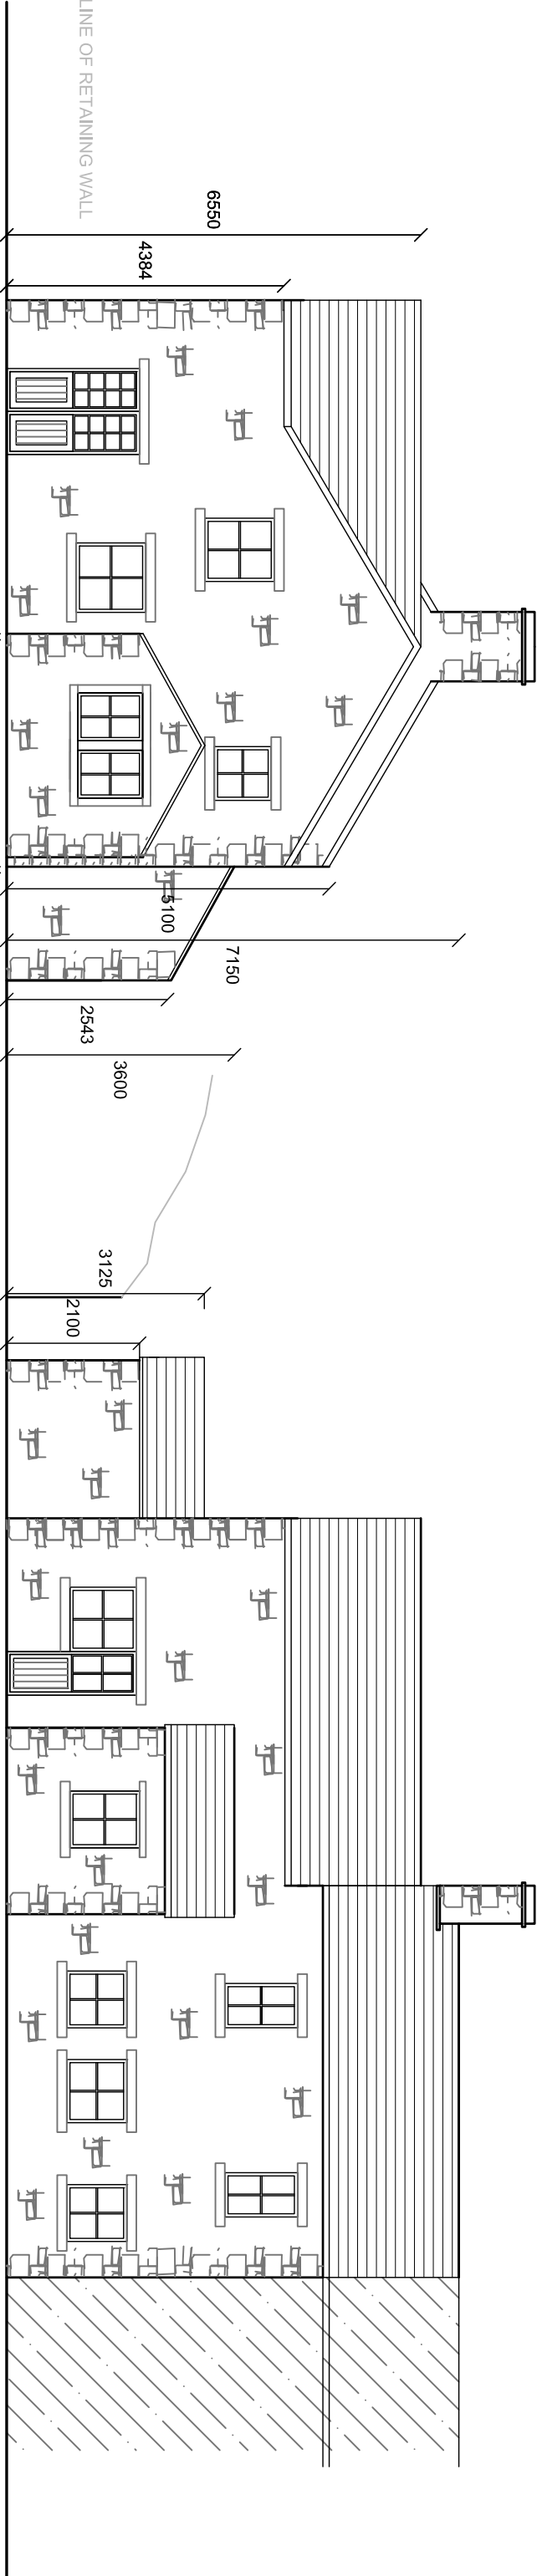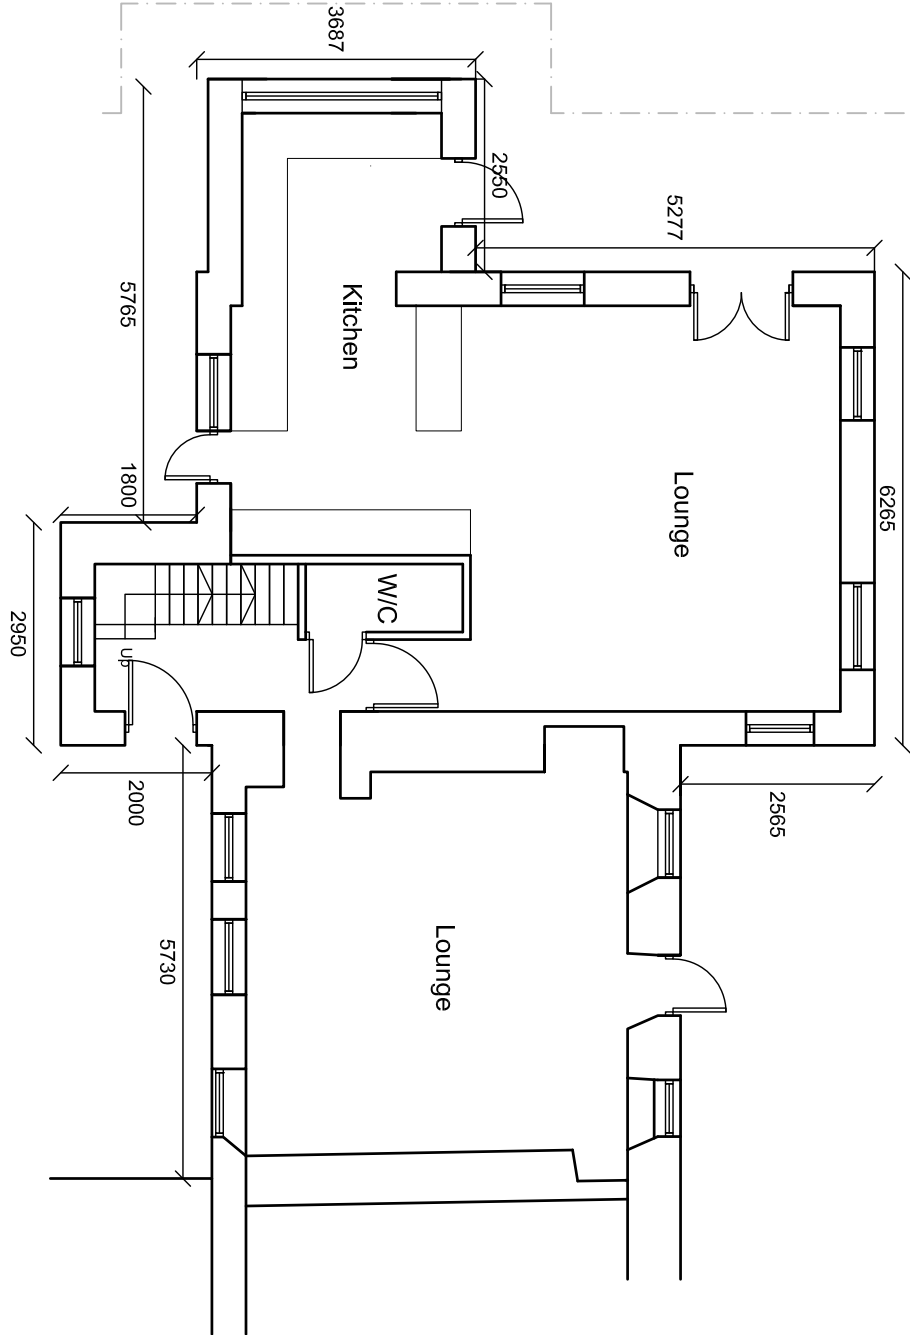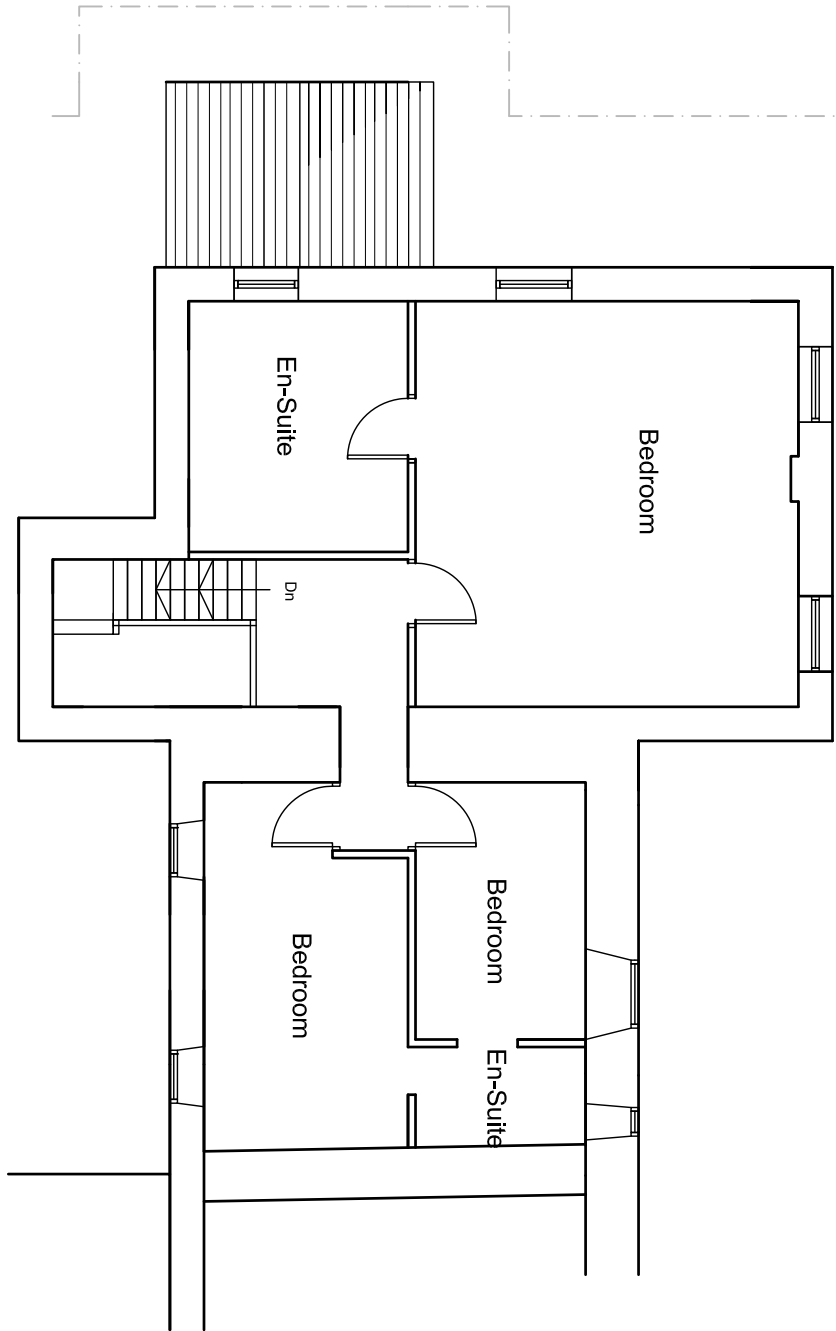

Amendments: **B** In line with planning officers comments 12.04.16
Amendments: **A** In line with planning officers comments

Avalon RTPI
Chartered Town Planning

Town Planning - Architectural Design - Building Regulations - Surveying
Phone: 01282 834834 Fax: 01282 451666
Web: www.avalon.co.uk **Email:** planning@avalon.co.uk
2 Reading Business Centre, Redman Road, Dorney, Uxbridge, Middlesex, UB8 3TR

PROPOSED PLANS AND ELEVATIONS

Site: Cross House
Back Lane
Girdleton
BB7 4RW

Client: Mr & Mrs Groom

Date: 11.04.16 **Scale:** 1:100 @ A2

Project No: GRO/02 Dwg 02B **Drawn:** HA

Amendments:

A **B**