



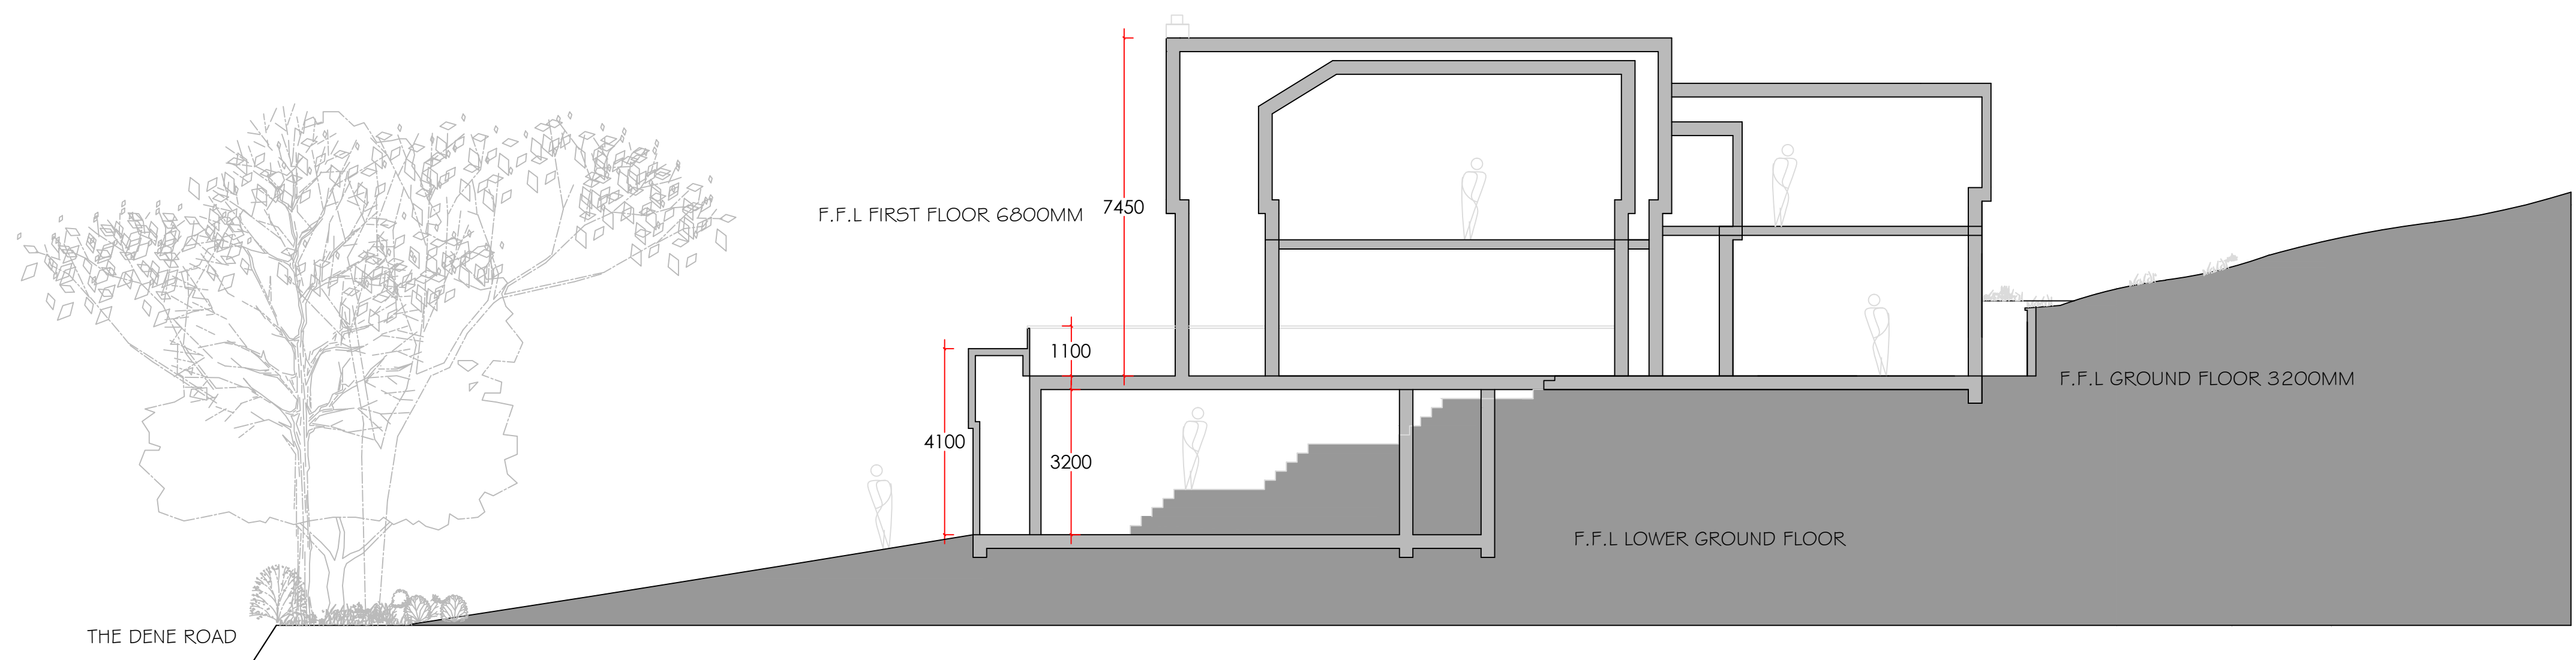

PROPOSED SOUTH CROSS SECTION

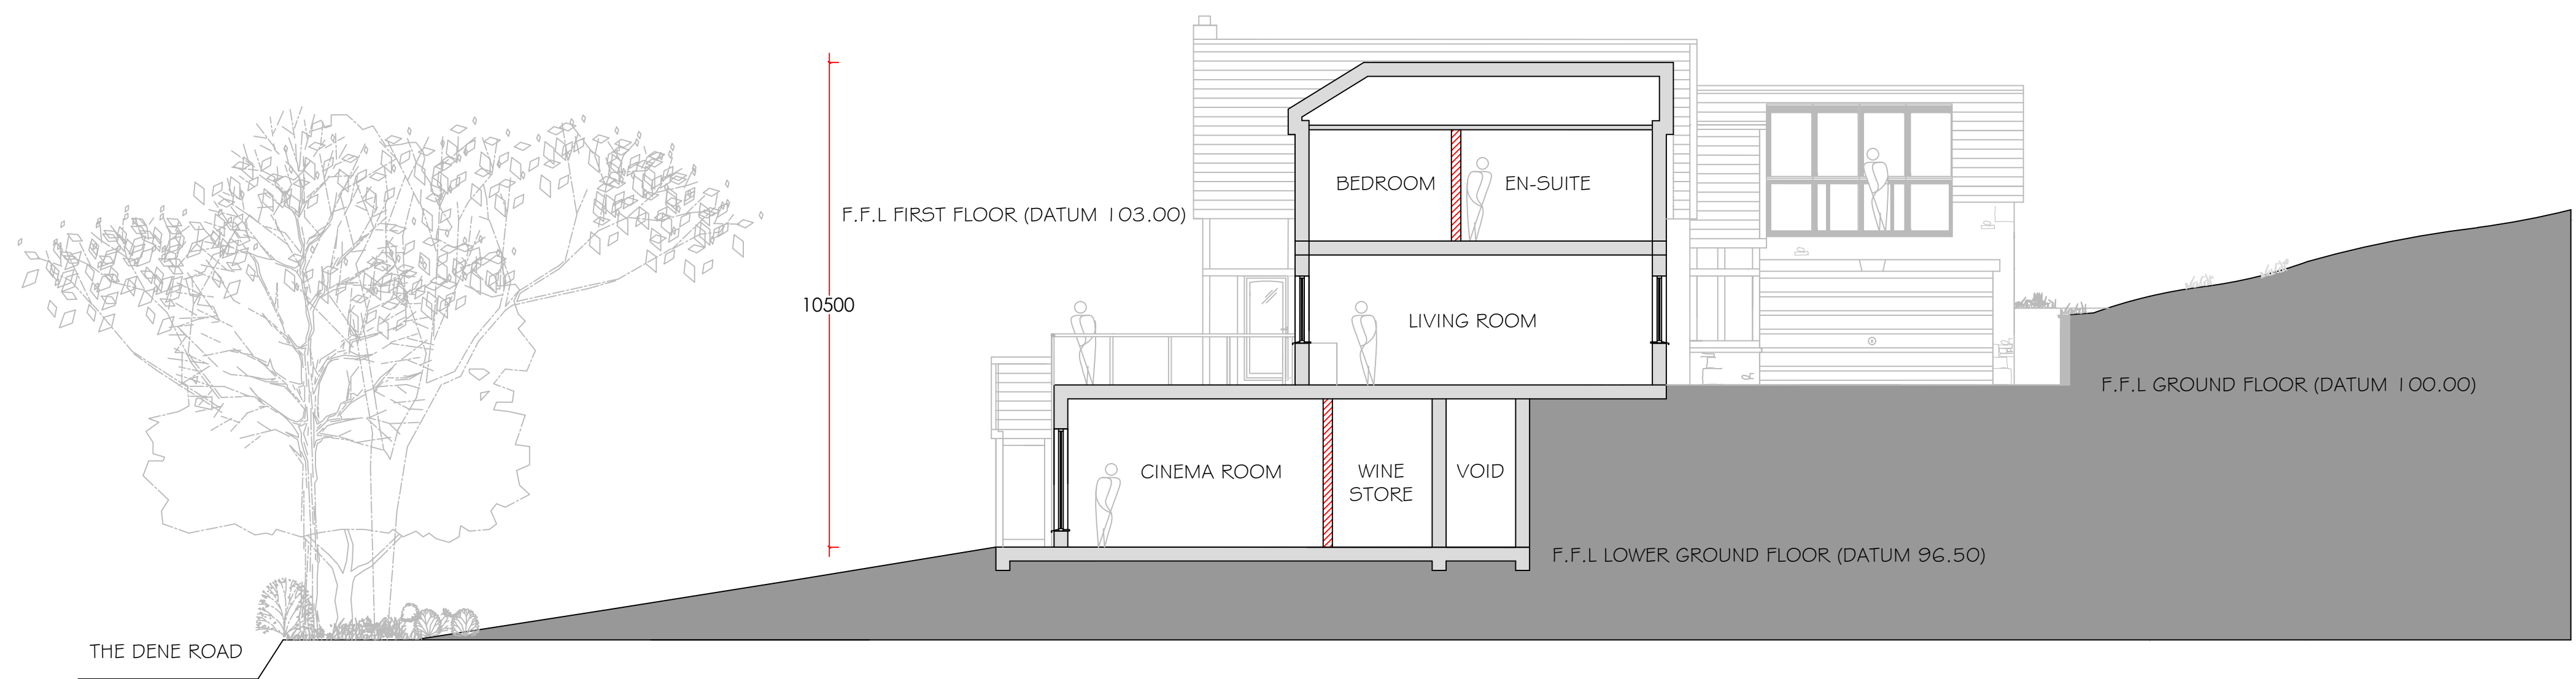

PROPOSED SOUTH CROSS SECTION A-A

Notes

Rev	Date	Revision
-----	------	----------

Project: Proposed New Dwelling
On Land Adjacent To The Dene,
Hurst Green, Lancashire.

Client: Julie Macfarlane

Drawing Title: Proposed Sections

Scale: 1:100

Drawn:	Checked:
--------	----------

Date: 04/09/2015

Project no.	Dwg.No.	Rev.
PHD/PC/700		

PHD PETER HITCHEN
DESIGN LTD
RIBA CHARTERED ARCHITECT

Peter Hitchen BA (Hons), Dip Arch, RIBA
PHD Ltd
Marathon House
The Sidings Business Park
Whalley
Lancashire
BB7 9SE
Tel: 01254823885
Mob: 07850405126