


Site Plan: Plane Tree Farm, Chaigley, Clitheroe BB7 3LT

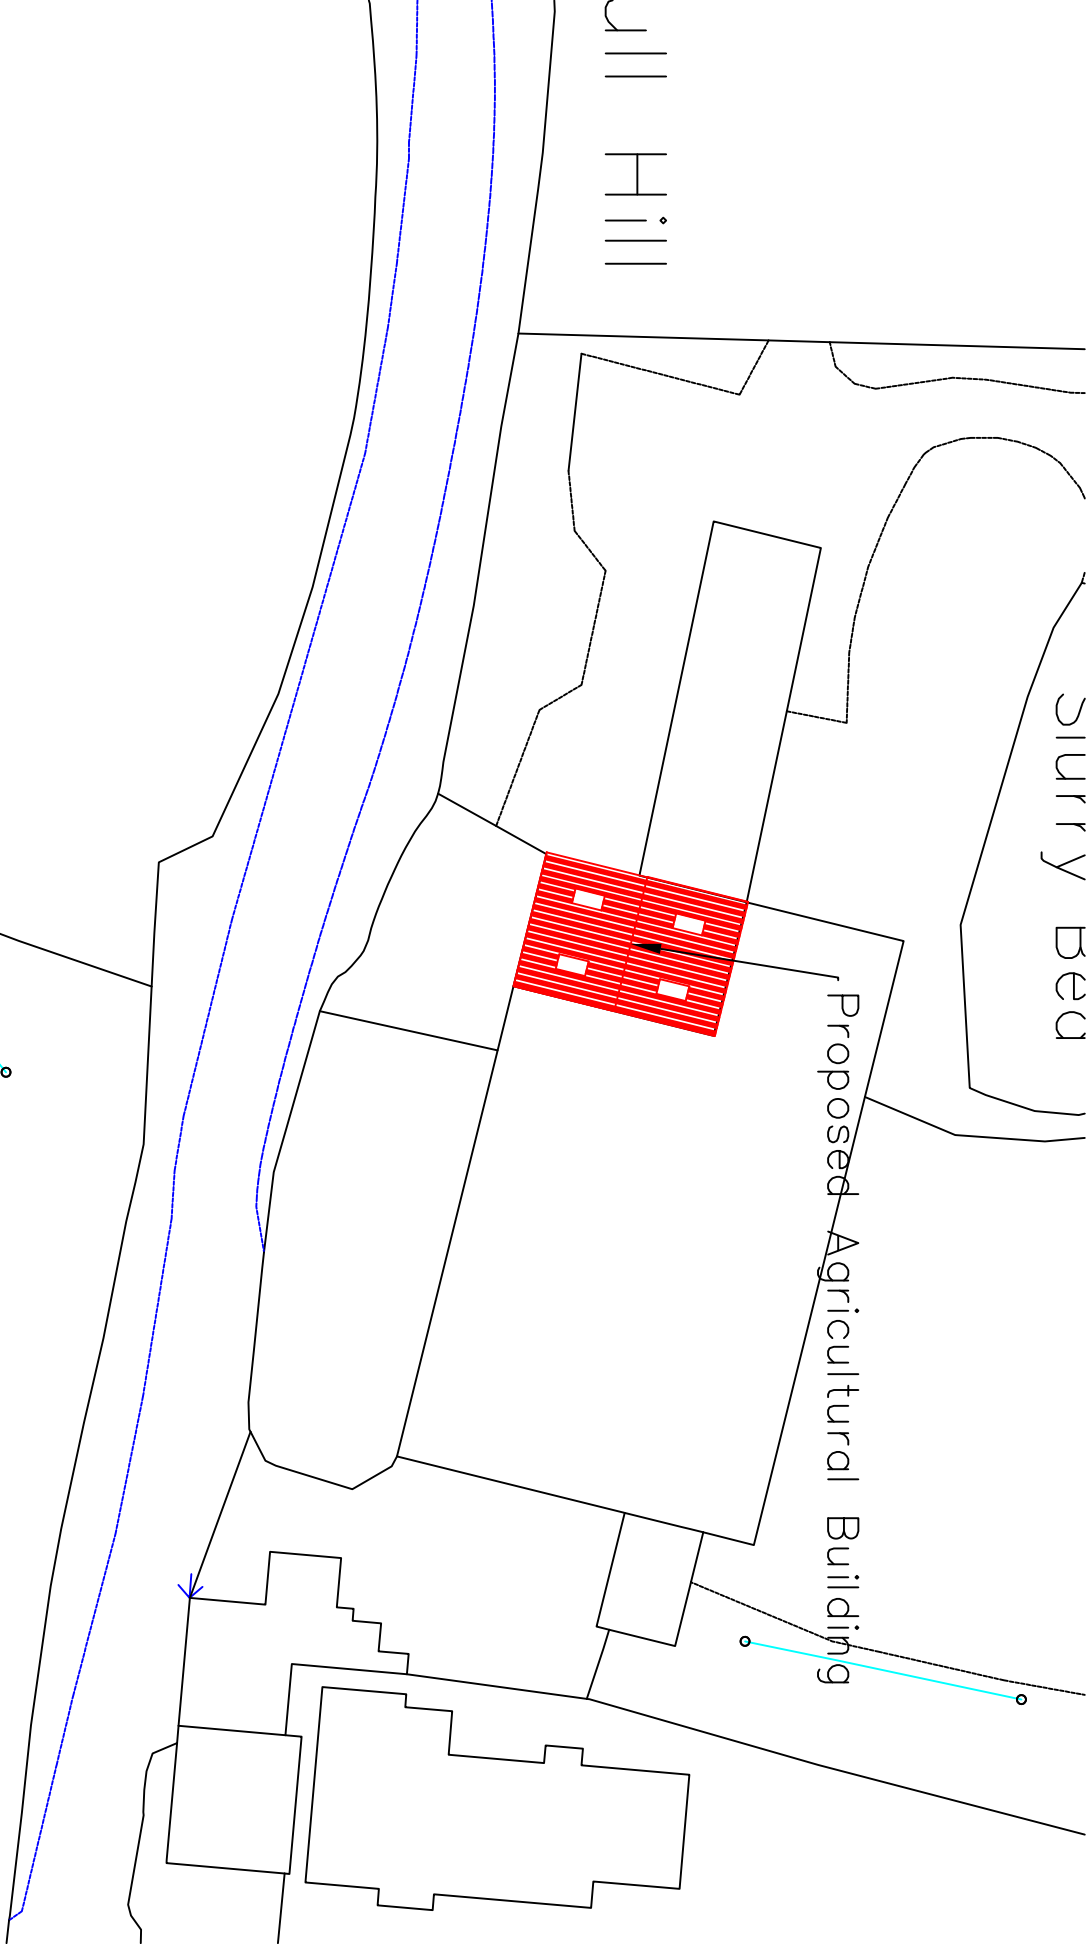

N



Sheet Size A4

Planetree Farm

Ordnance Survey (c) Crown Copyright 2016. All rights reserved. Licence number 100022432

Pla