


320160155P

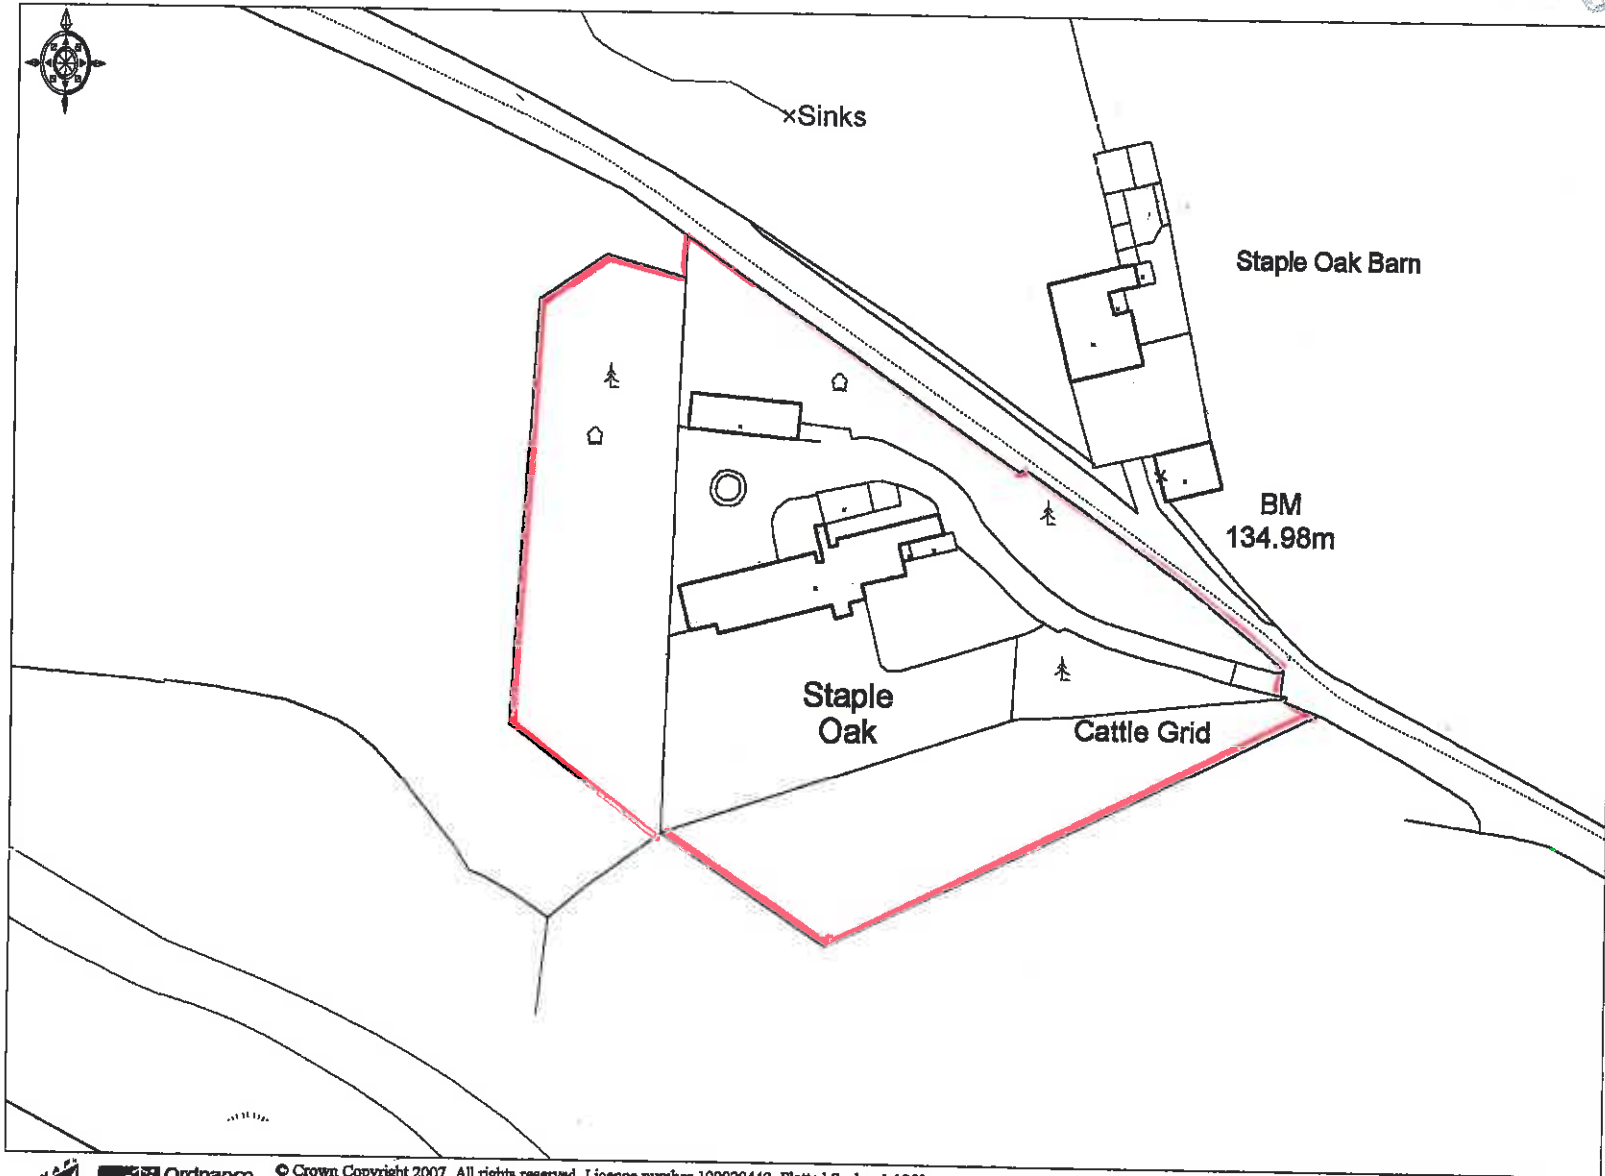

Ordnance Survey © Crown Copyright 2007. All rights reserved. Licence number 100020449. Plotted Scale - 1:1250

LOCATION PLAN, STAPLE OAK, DUNSOP BRIDGE. 1:1250 @A4.