




GENERAL NOTES

TENNIS COURT CONSTRUCTION TO BE DETERMINED

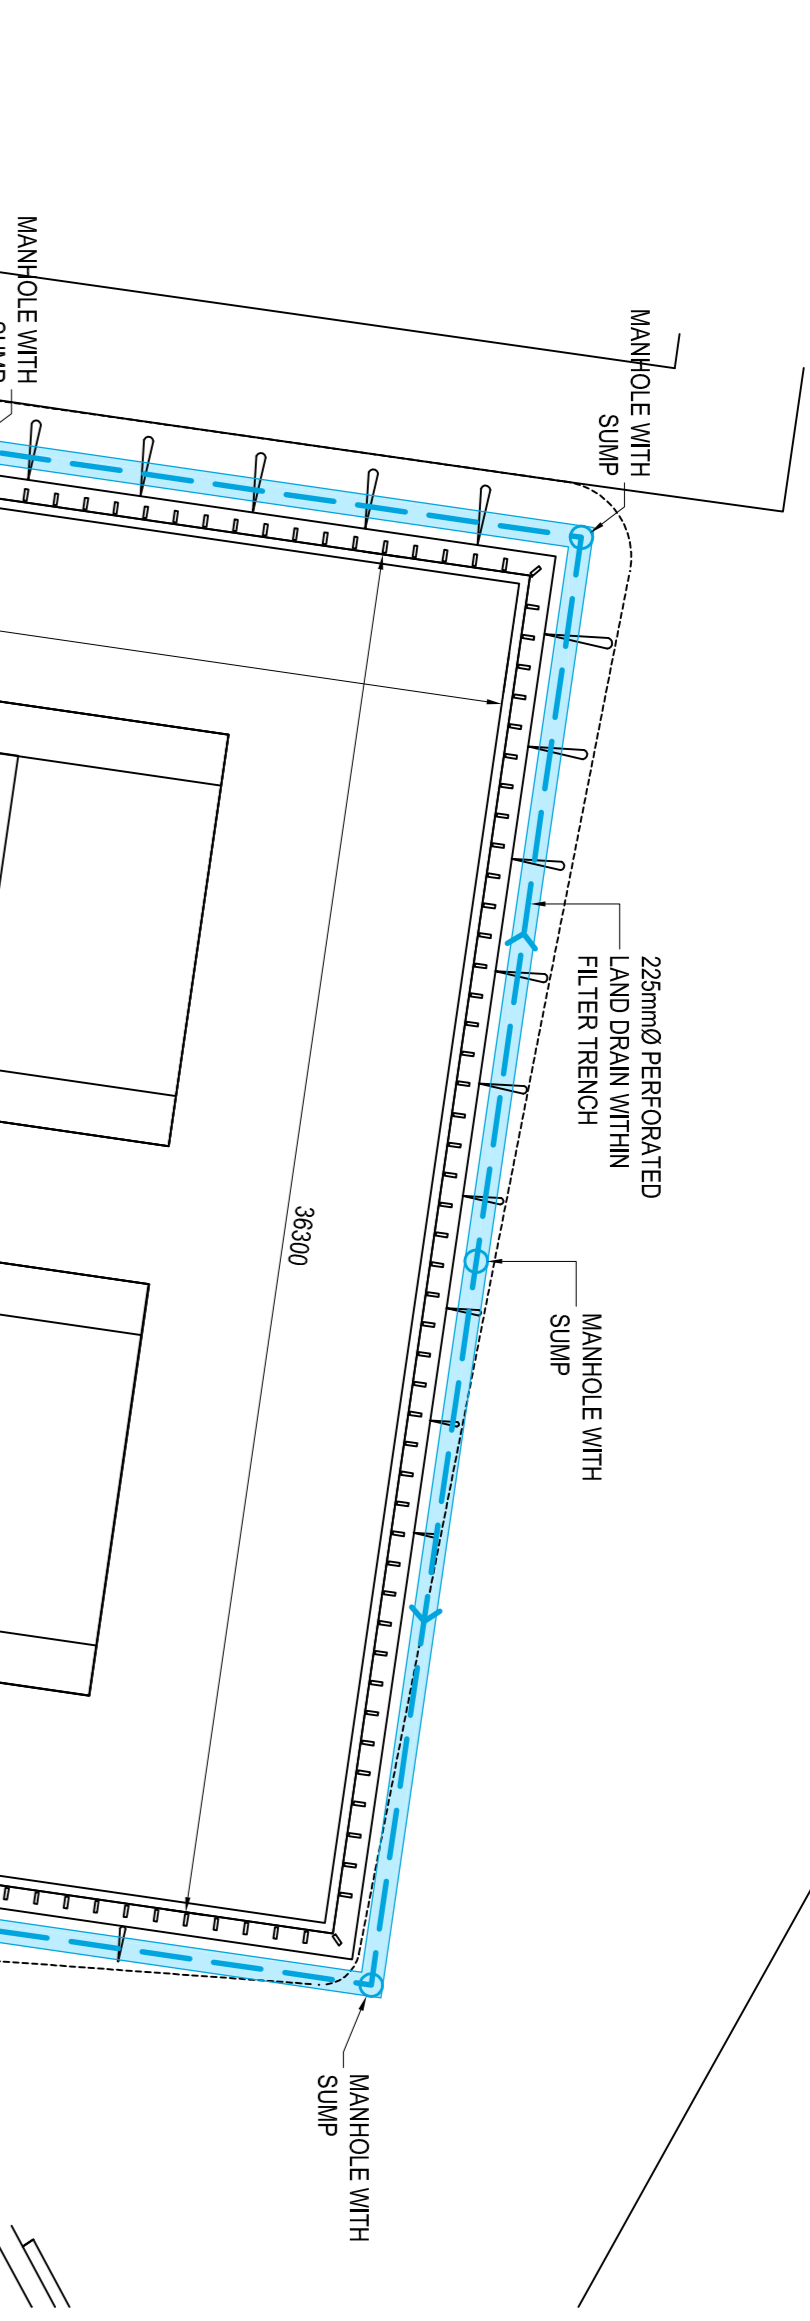


PROPOSED SURFACE WATER DRAINAGE SCHEME
SCALE 1:200

SECTION THROUGH ATTENUATION TANK
SCALE 1:20

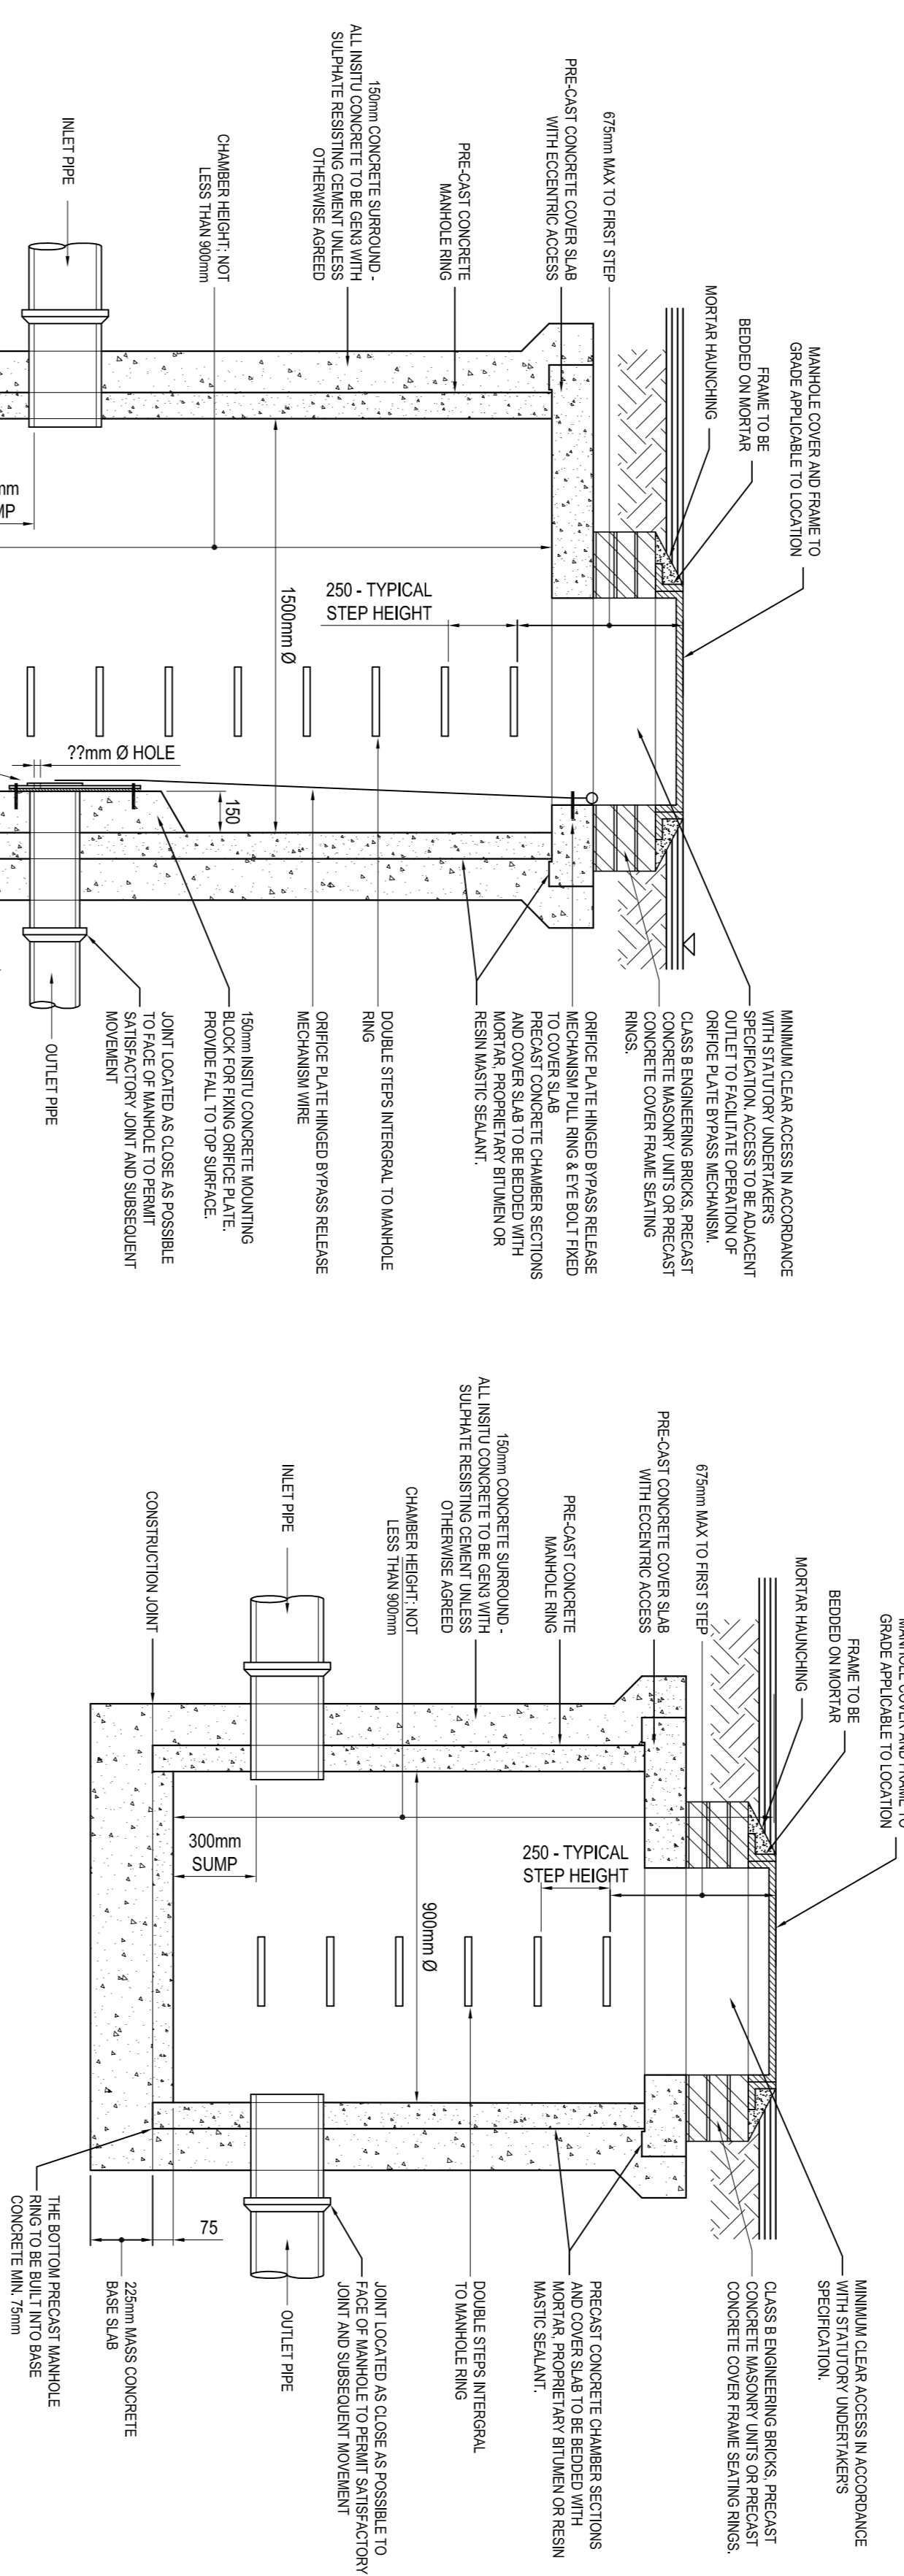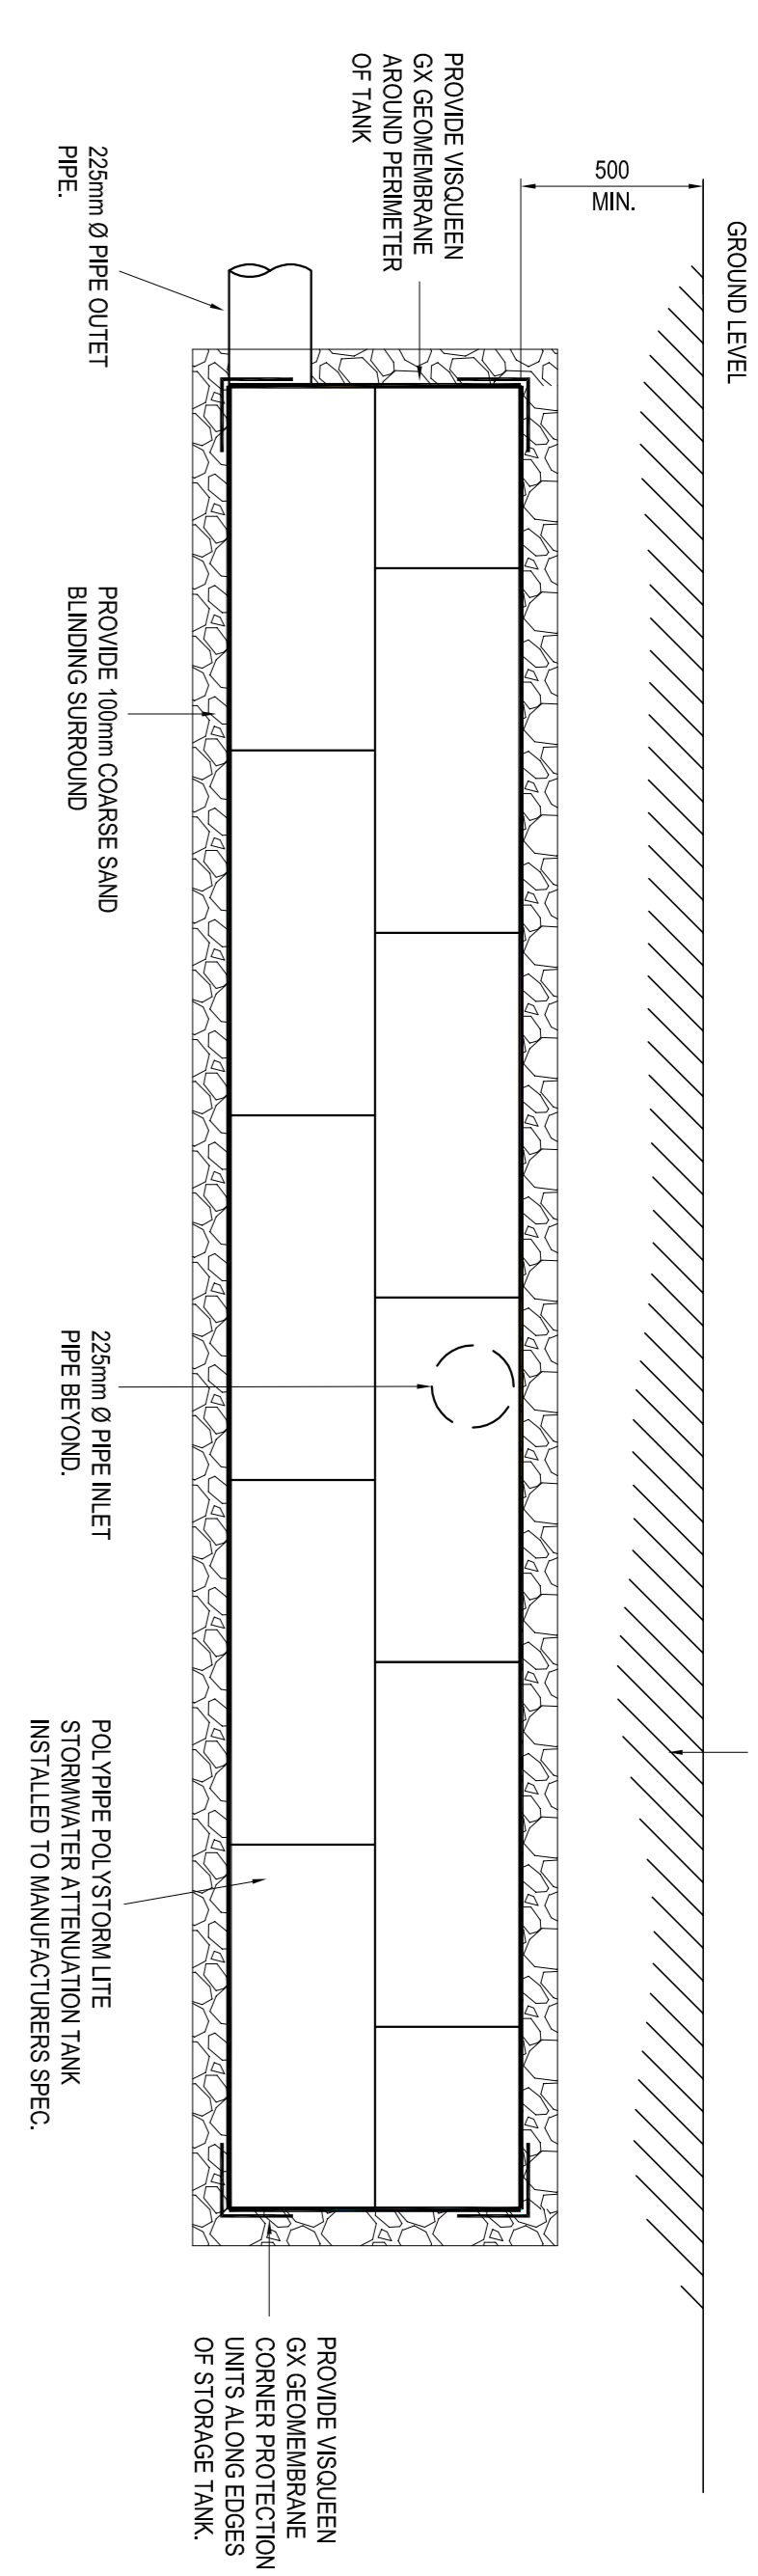


TYPICAL SECTION THROUGH SURFACE WATER CONCRETE SUMP MANHOLE
SCALE 1:20

TYPICAL SECTION THROUGH SURFACE WATER CONCRETE SUMP MANHOLE WITH FLOW CONTROL TO OUTLET
SCALE 1:20

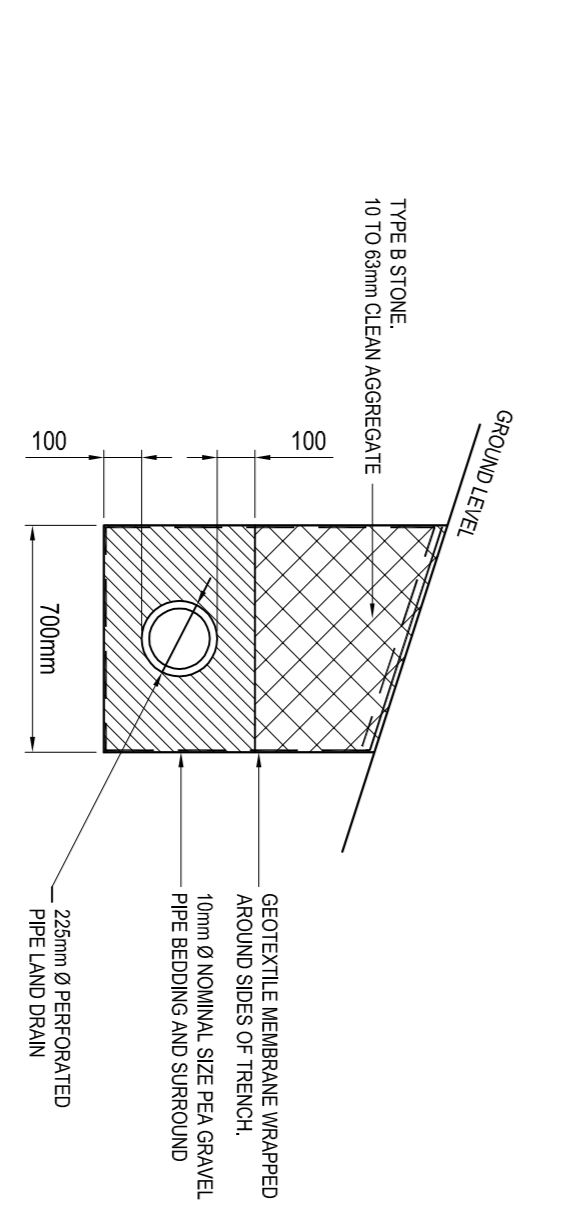

TYPICAL LAND DRAIN PIPE BEDDING & BACKFILL DETAIL (SCALE 1:20)

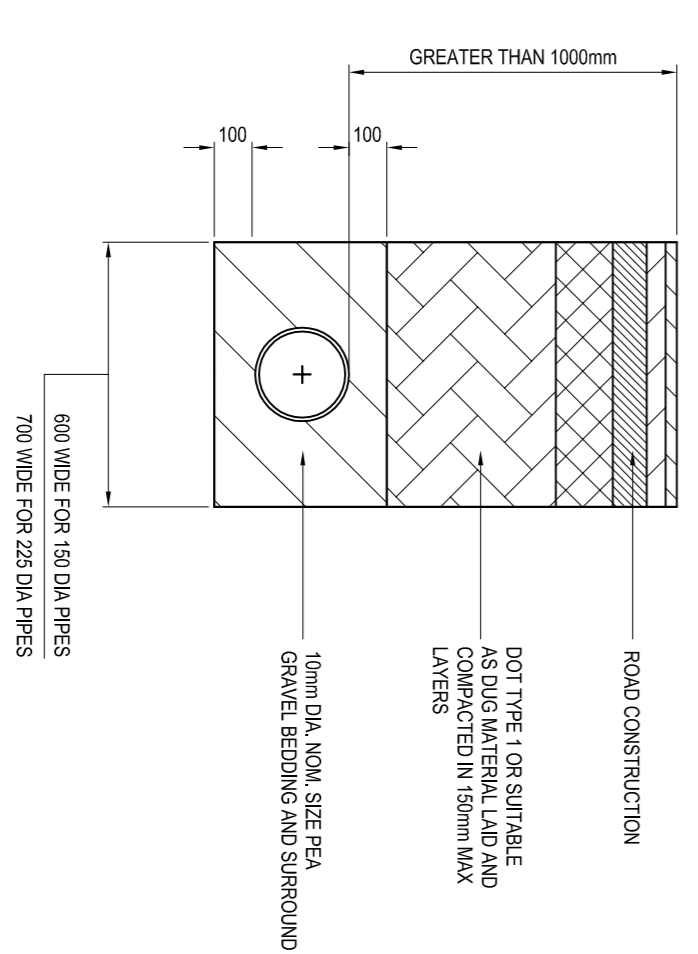

TYPICAL PIPE BEDDING DETAIL
SCALE 1:20

REV	AMENDMENTS	DATE	INTS
P1	PRELIMINARY ISSUE FOR INFORMATION & COMMENT	26.01.16	MB

PRELIMINARY

CLIENT
STONYHURST COLLEGE

PROJECT
TENNIS DOME,
STONYHURST COLLEGE.

DRAWN	CHECKED	DATE	SCALE
NR	MB	JANUARY 2016	1:200

DRAWING NUMBER
215174/01

REV
P1

DRAWING TITLE
OUTLINE SURFACE WATER
DRAINAGE SCHEME.

CONSULTING CIVIL & STRUCTURAL ENGINEERS
Sheater & Watson LLP
28 West Cliff, Pesson, Lancashire, PR1 8HU.
Telephone: 01772 821044
E-mail: admin@sheaterwatson.co.uk
Website: www.sheaterwatson.co.uk